

Notes:


KEY:

AREA OF DEMOLITION/ALTERATION


NOTES:

INTERNAL LAYOUTS SHOWN INDICATIVELY ONLY

- EXISTING WALL TO BE RETAINED AND PROTECTED
- EXISTING KIOSKS TO BE REFURBISHED - EXISTING STRUCTURE TO BE RETAINED, EXTERNAL WALLS, ROOFS, DOORS AND WINDOWS TO BE REPLACED

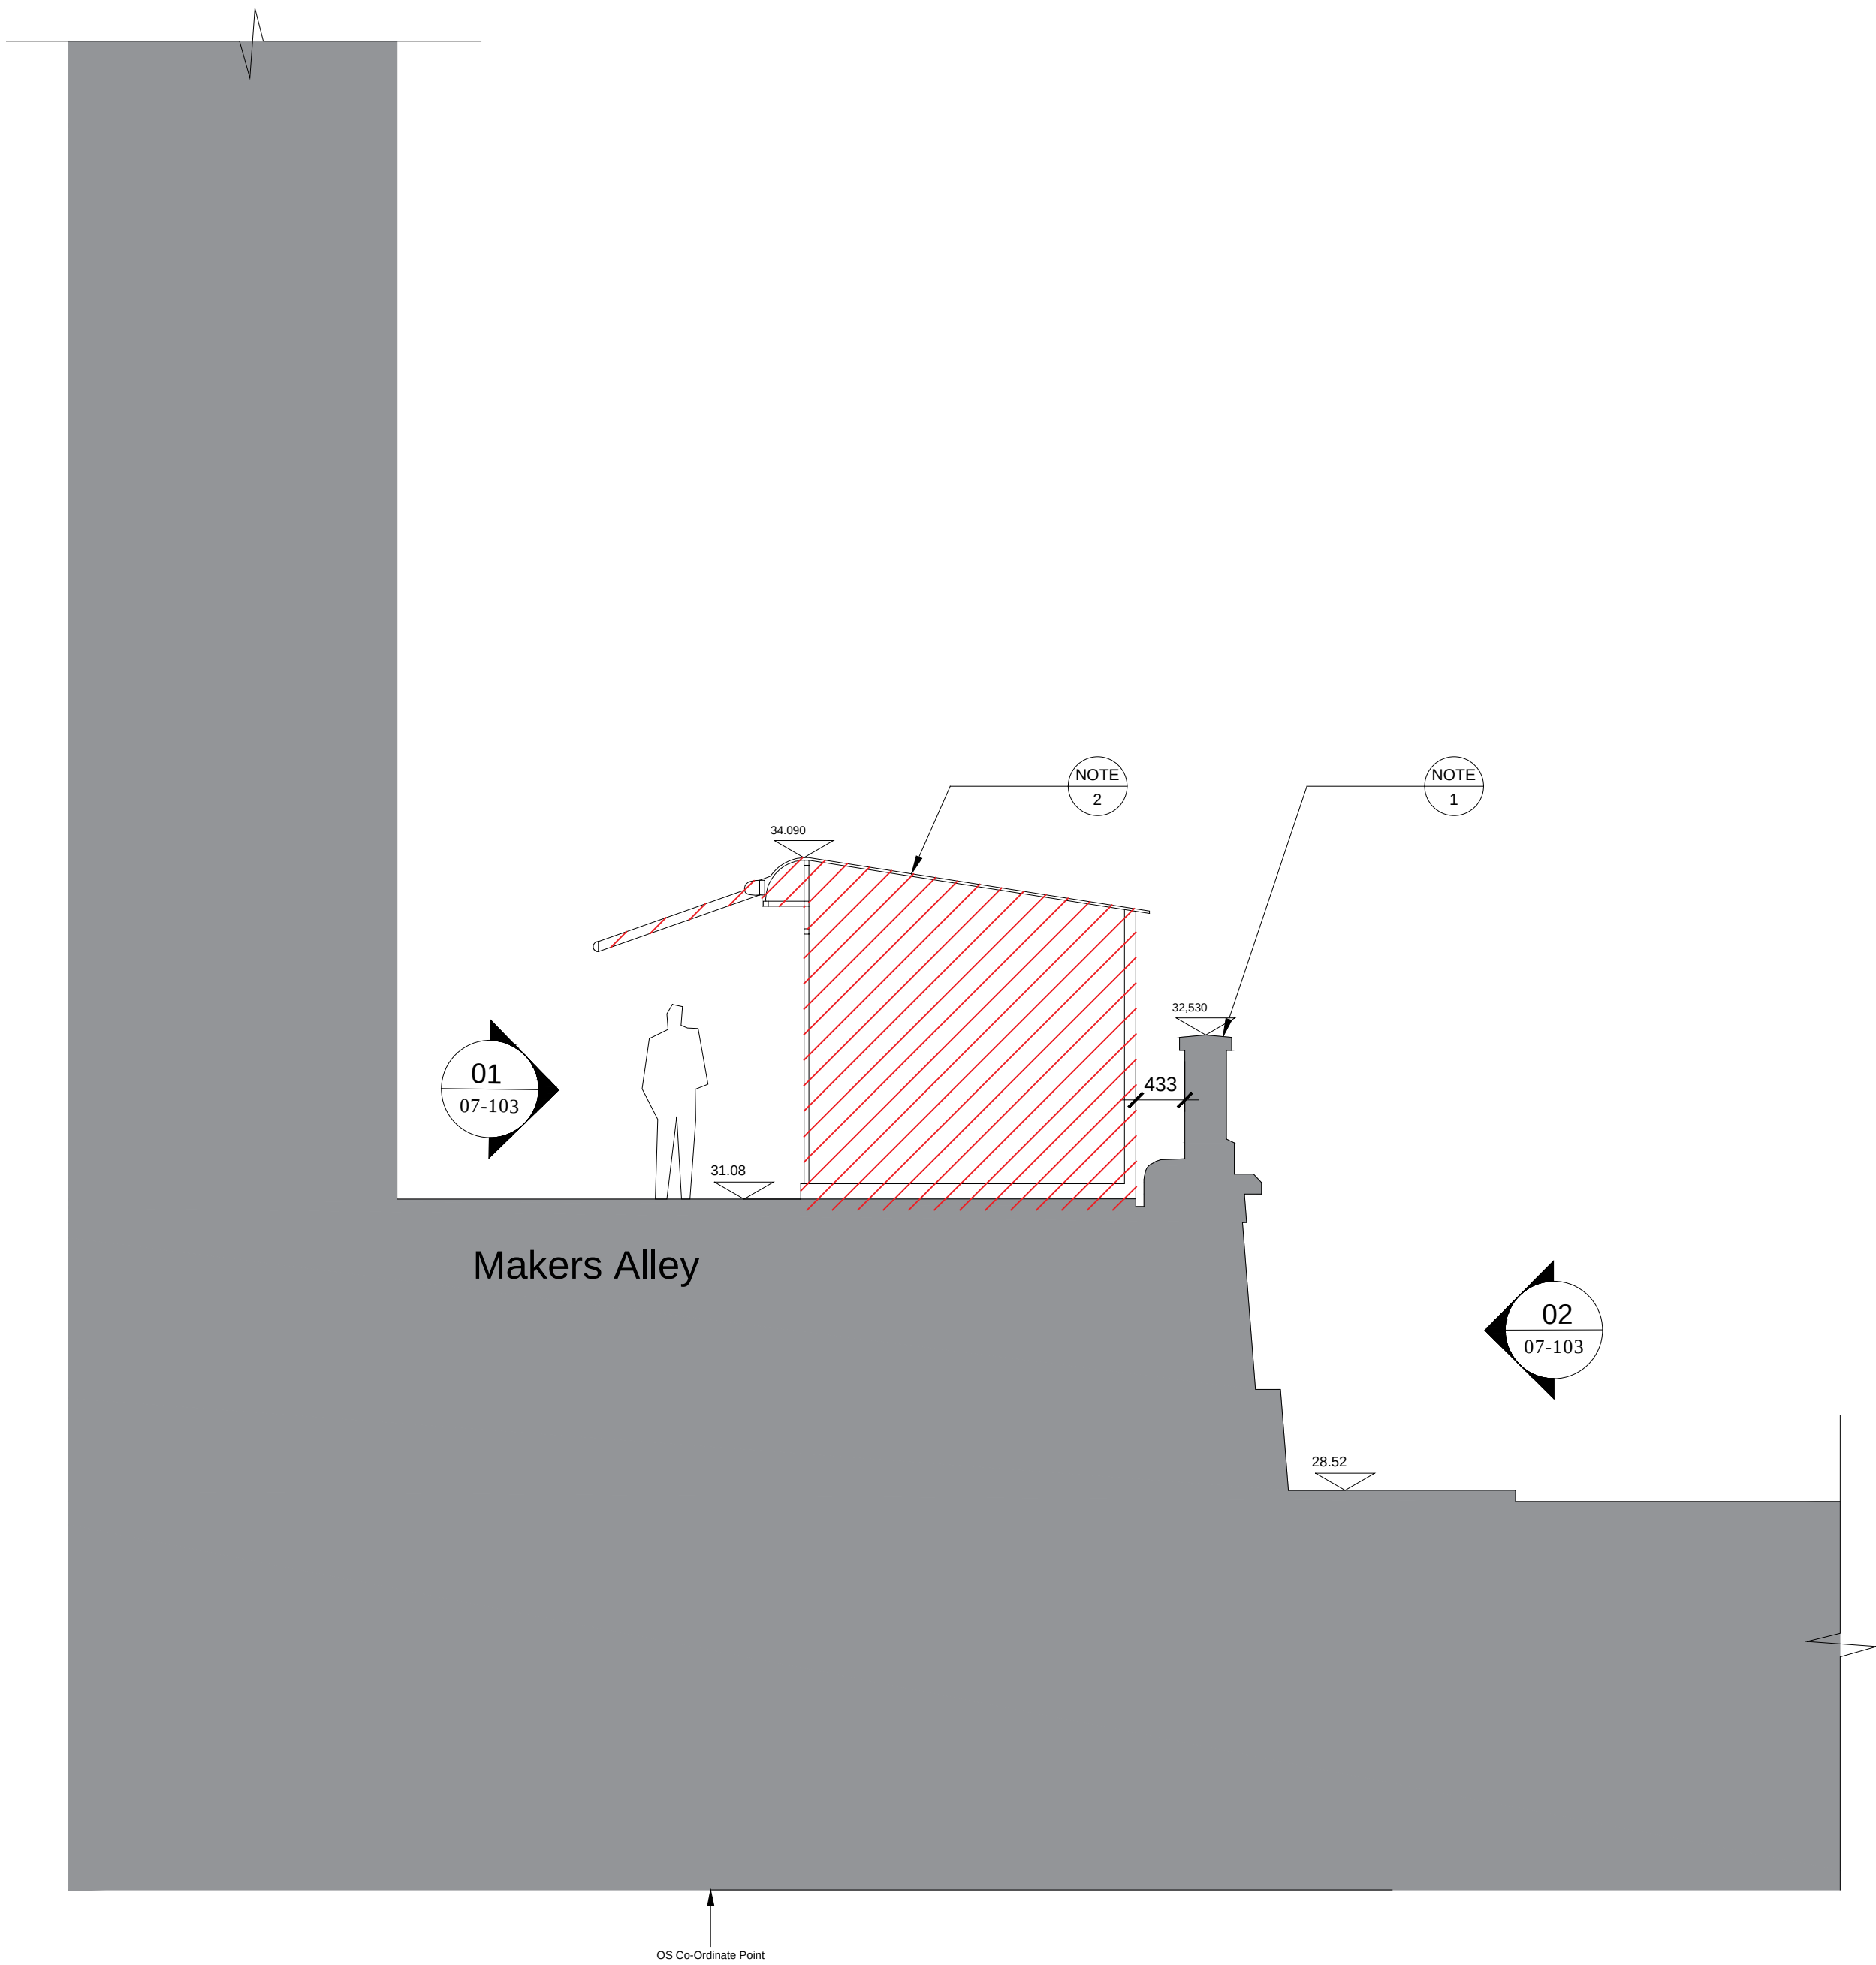

01 EXISTING SECTION A-A
07-102 1:50

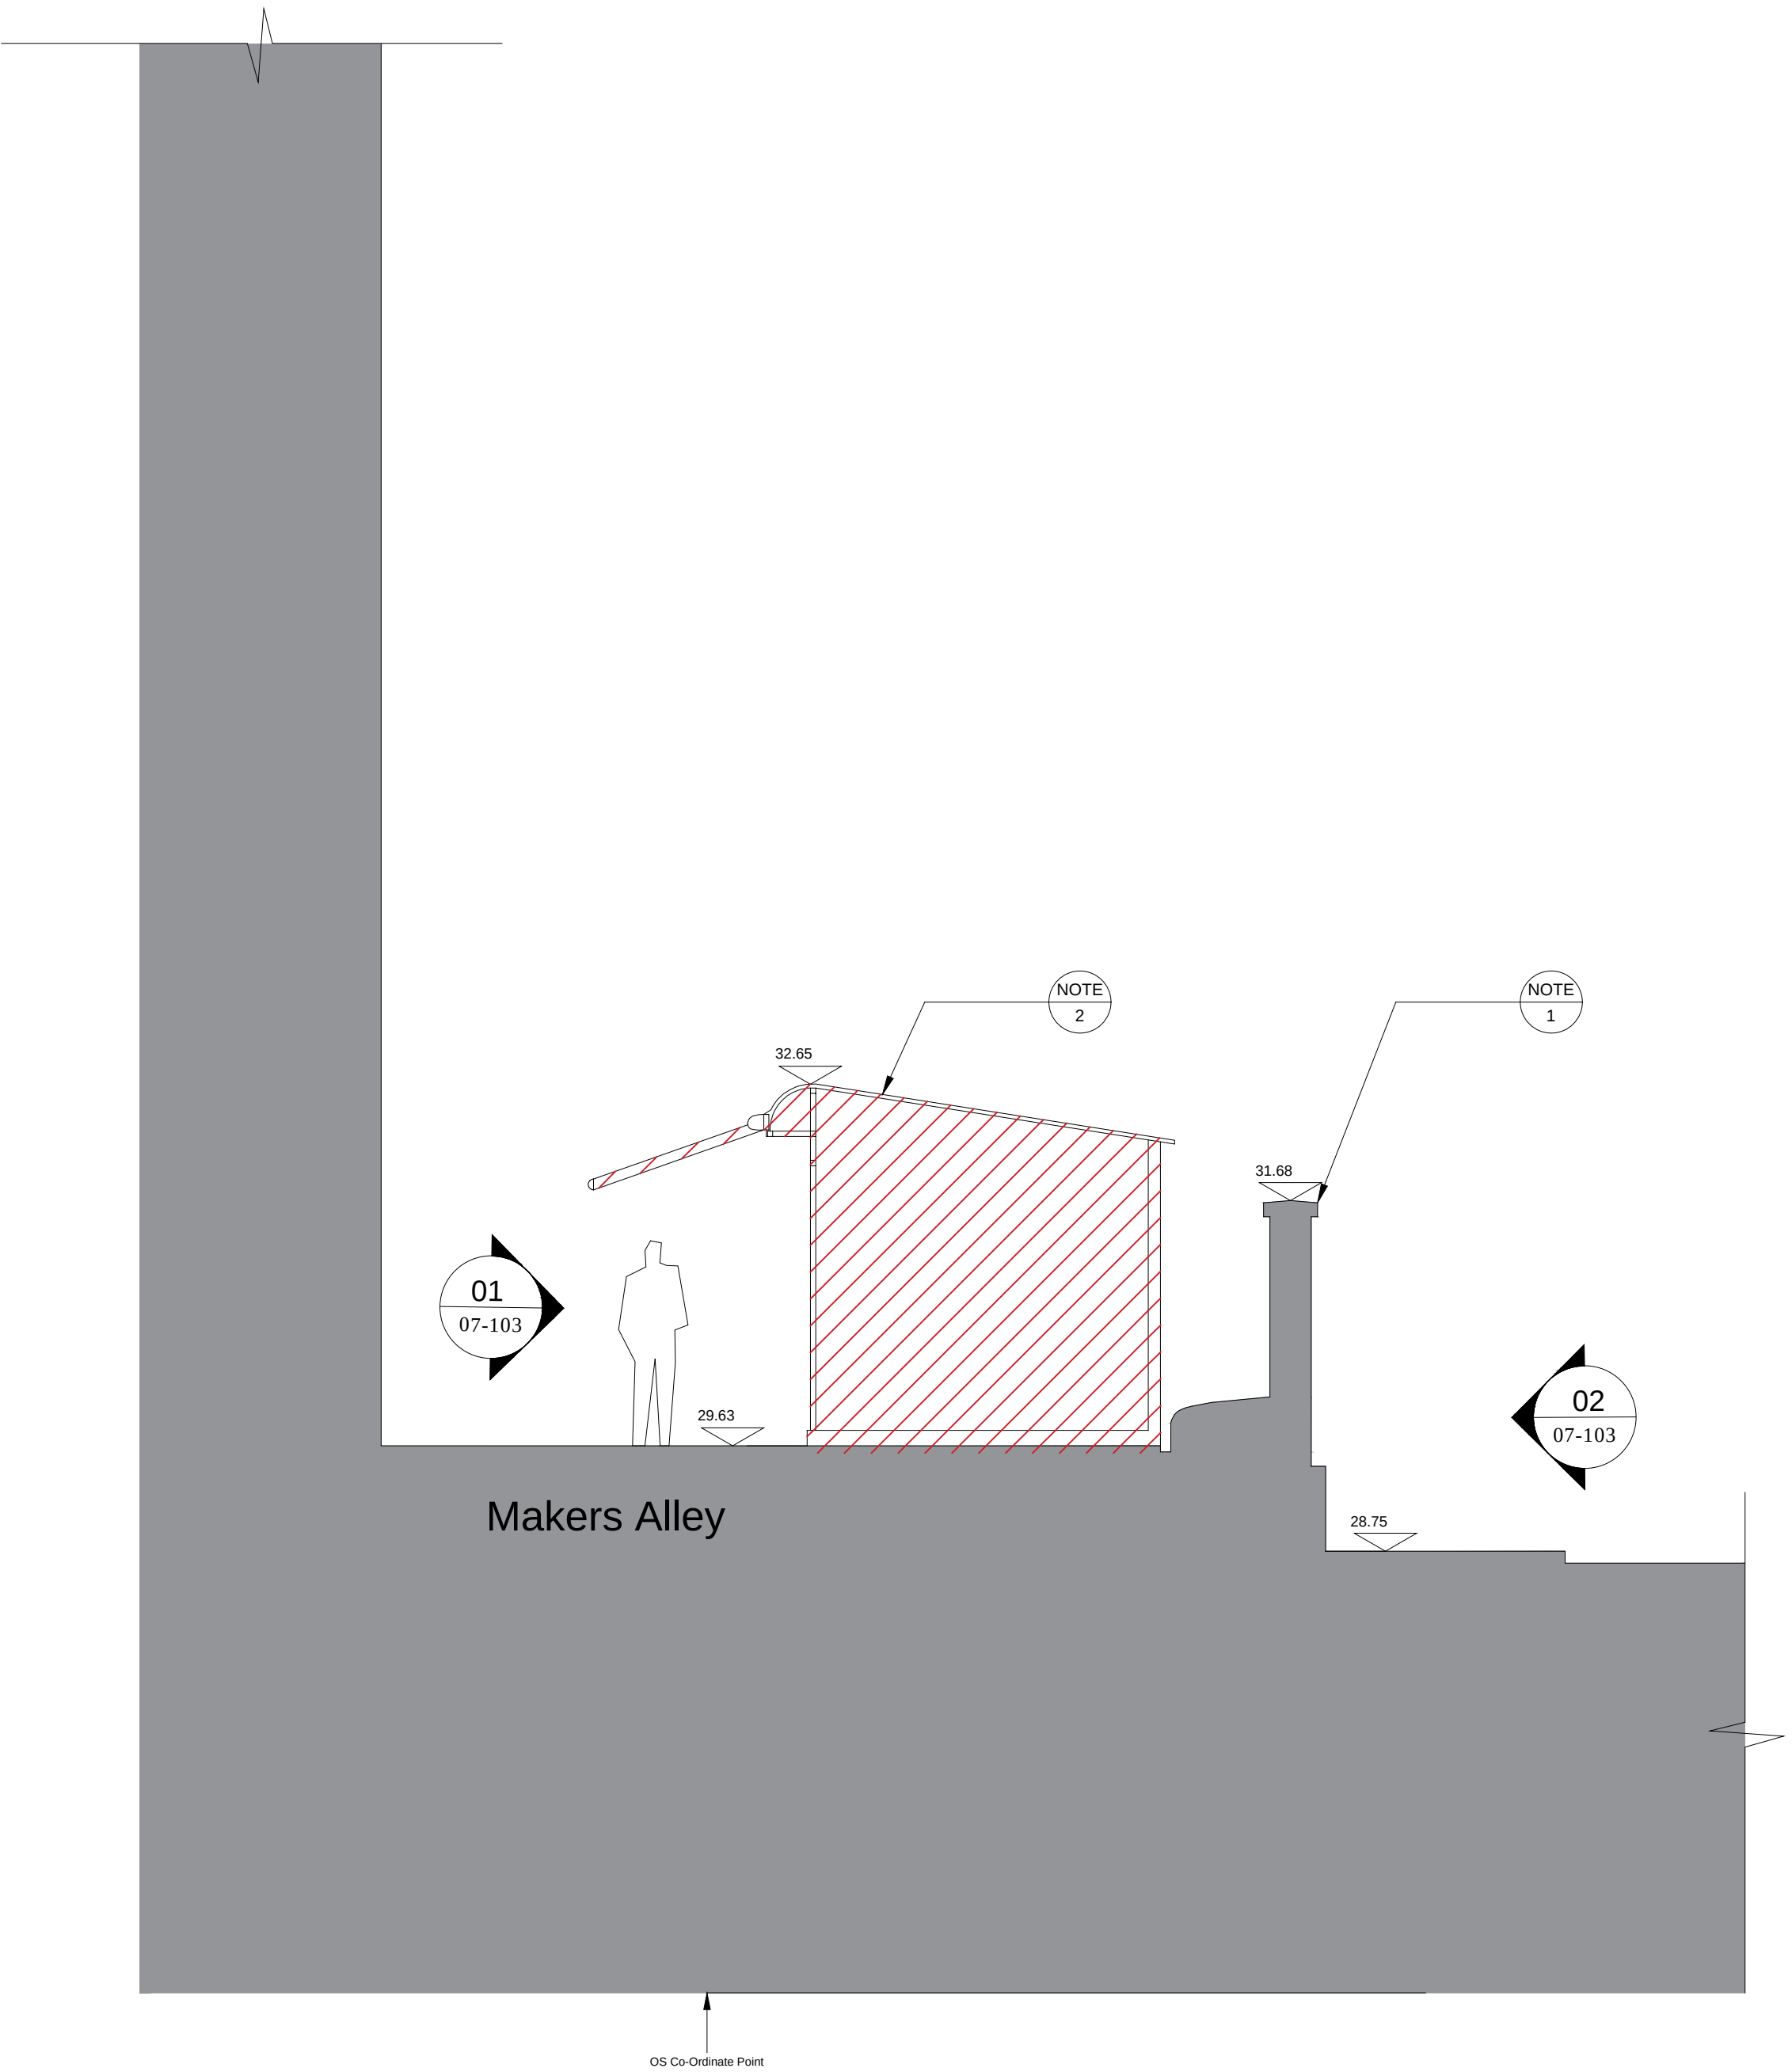

02 EXISTING SECTION B-B
07-102 1:50