



Notes:

KEY:
AREA OF DEMOLITION/ALTERATION

- NOTES:
- INTERNAL LAYOUTS SHOWN INDICATIVELY ONLY
- EXISTING WALL TO BE RETAINED AND PROTECTED
 - EXISTING KIOSKS TO BE REFURBISHED - EXISTING STRUCTURE TO BE RETAINED, EXTERNAL WALLS, ROOFS, DOORS AND WINDOWS TO BE REPLACED

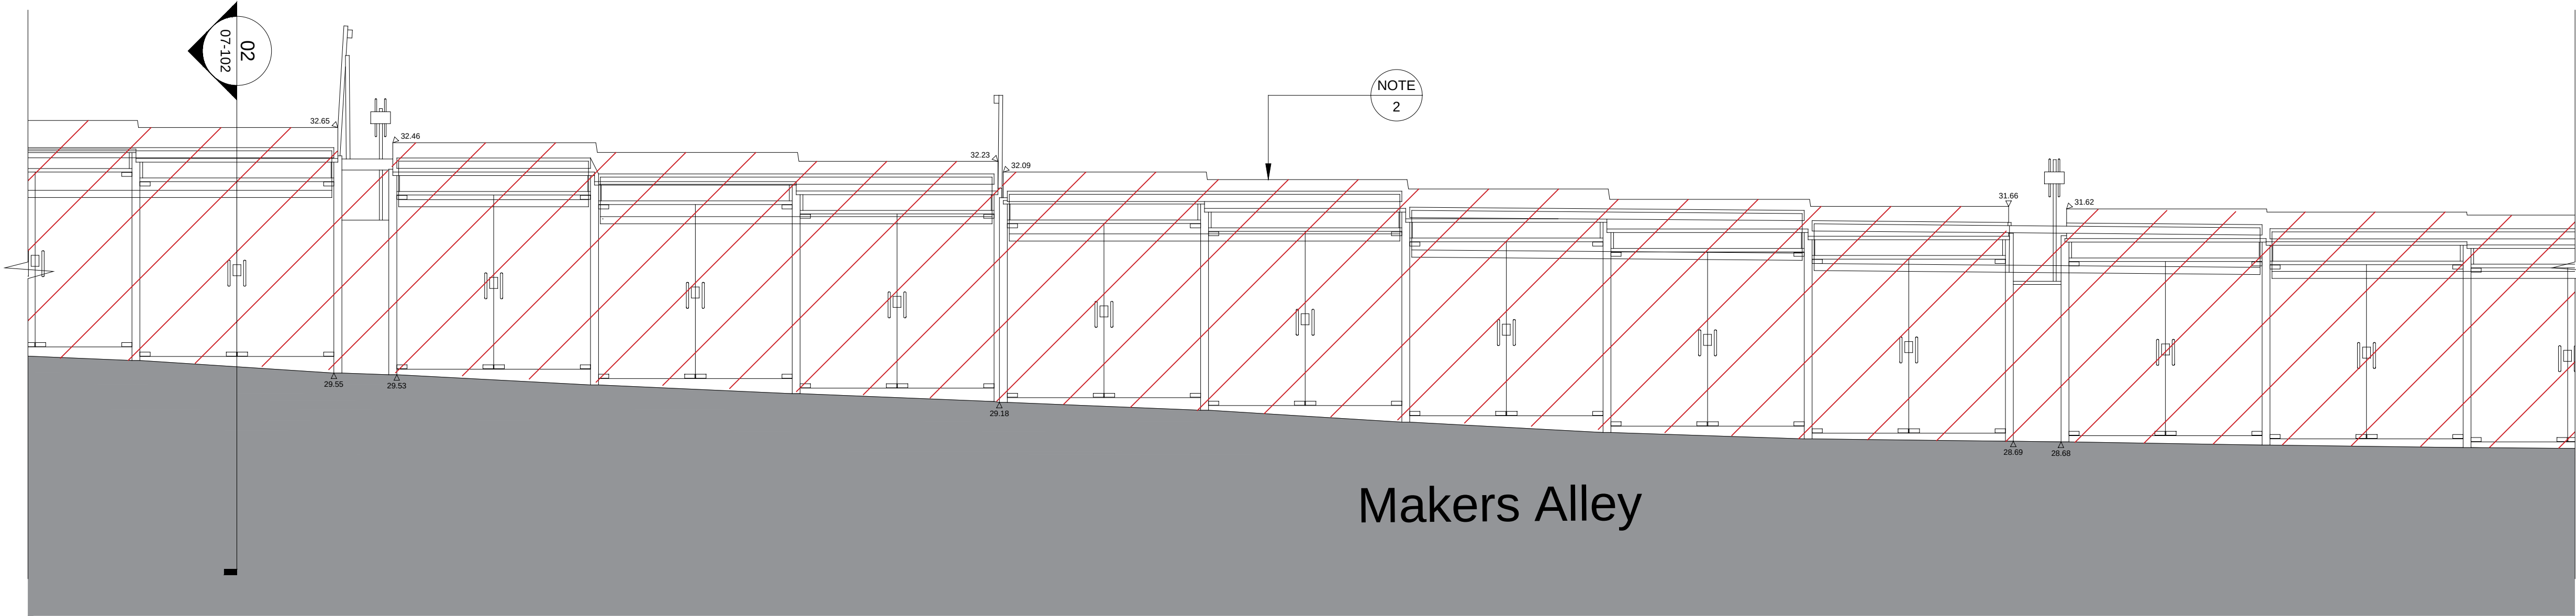

01 EXISTING SOUTH ELEVATION
07-103 1:50

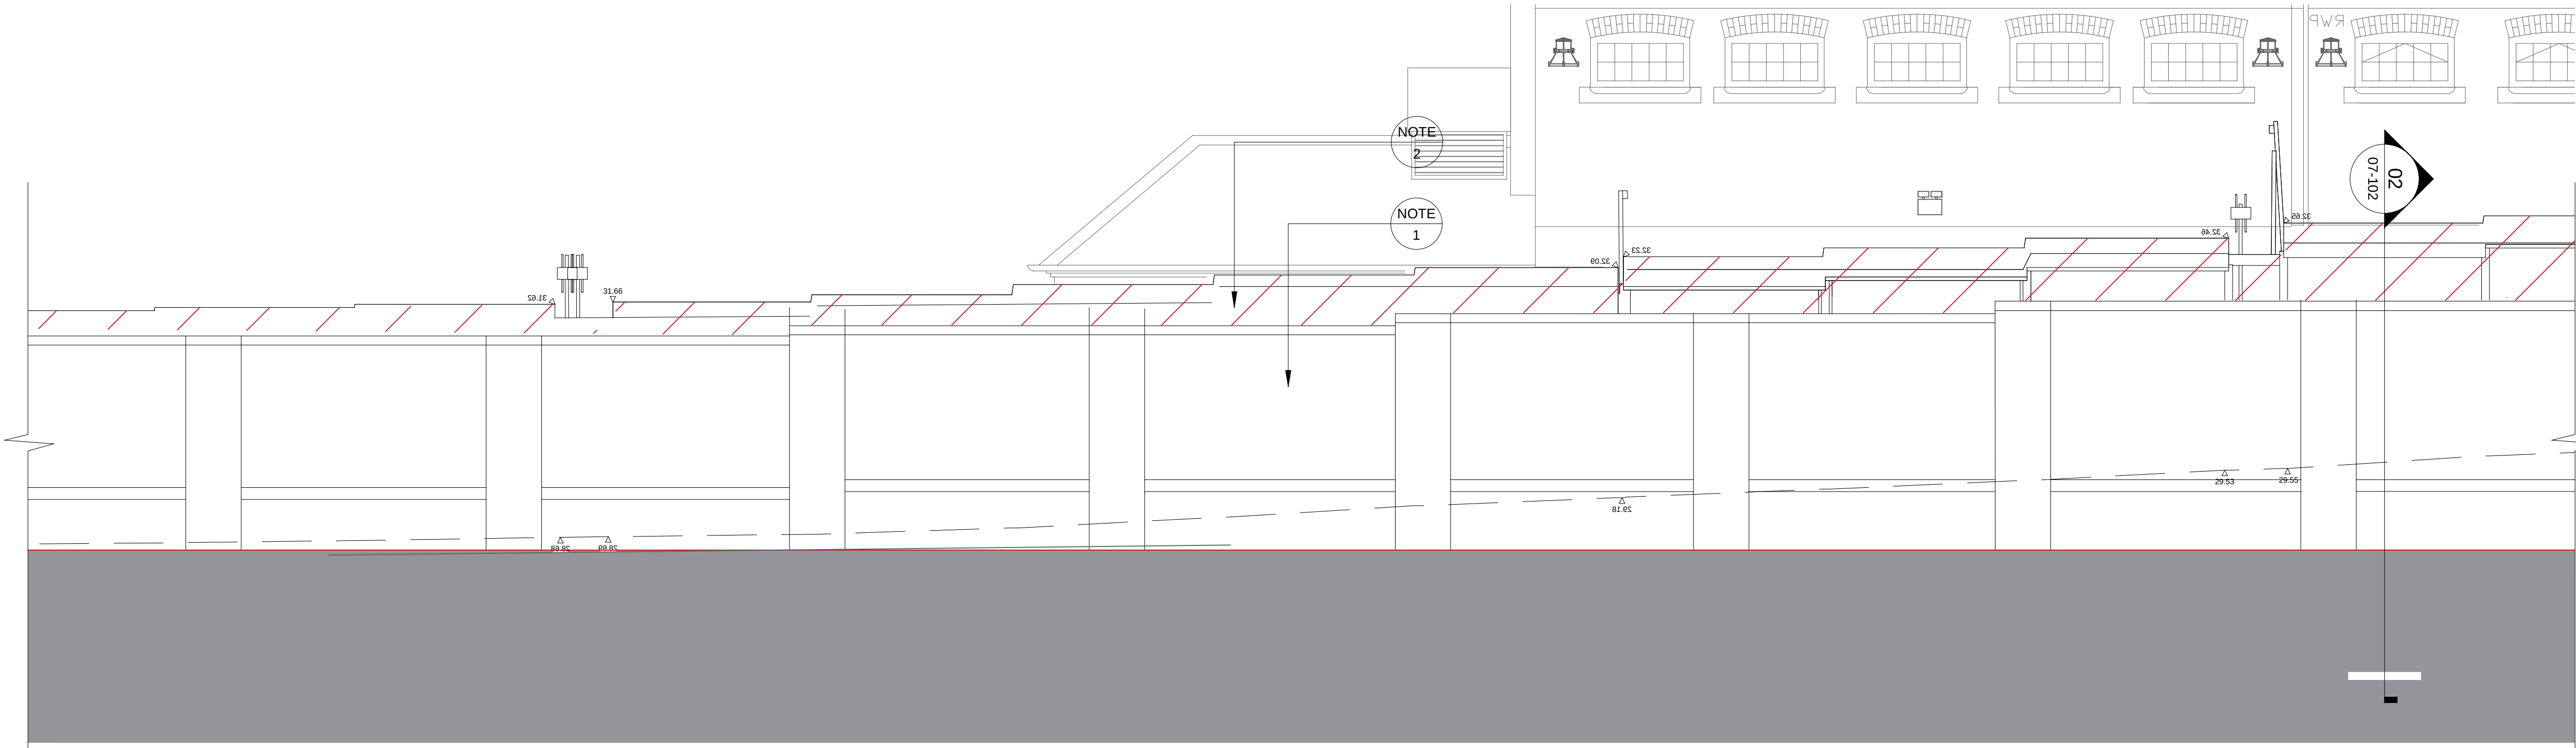

01 EXISTING NORTH ELEVATION
07-103 1:50