

Notes:

KEY:


NOTES:

INTERNAL LAYOUTS SHOWN INDICATIVELY ONLY

1. EXISTING WALL TO BE RETAINED AND PROTECTED
2. PROPOSED KIOSKS
3. PROPOSED KIOSK'S GLASS ENTRANCE DOOR
4. PROPOSED KIOSK'S NORTH GLASS ELEVATION
5. NEW METAL GATE WITH MESH PANEL
6. PROPOSED AC PLANT ENCLOSURE WITH METAL MESH PANELS (RAL 9005)
7. METAL MESH PANEL TO NORTH ELEVATION OF AC PLANT ENCLOSURE (RAL 9005)
8. DASHED LINE INDICATES SIGNAGE ZONE

01 PROPOSED TYPICAL SOUTH ELEVATION

07-113 1:50

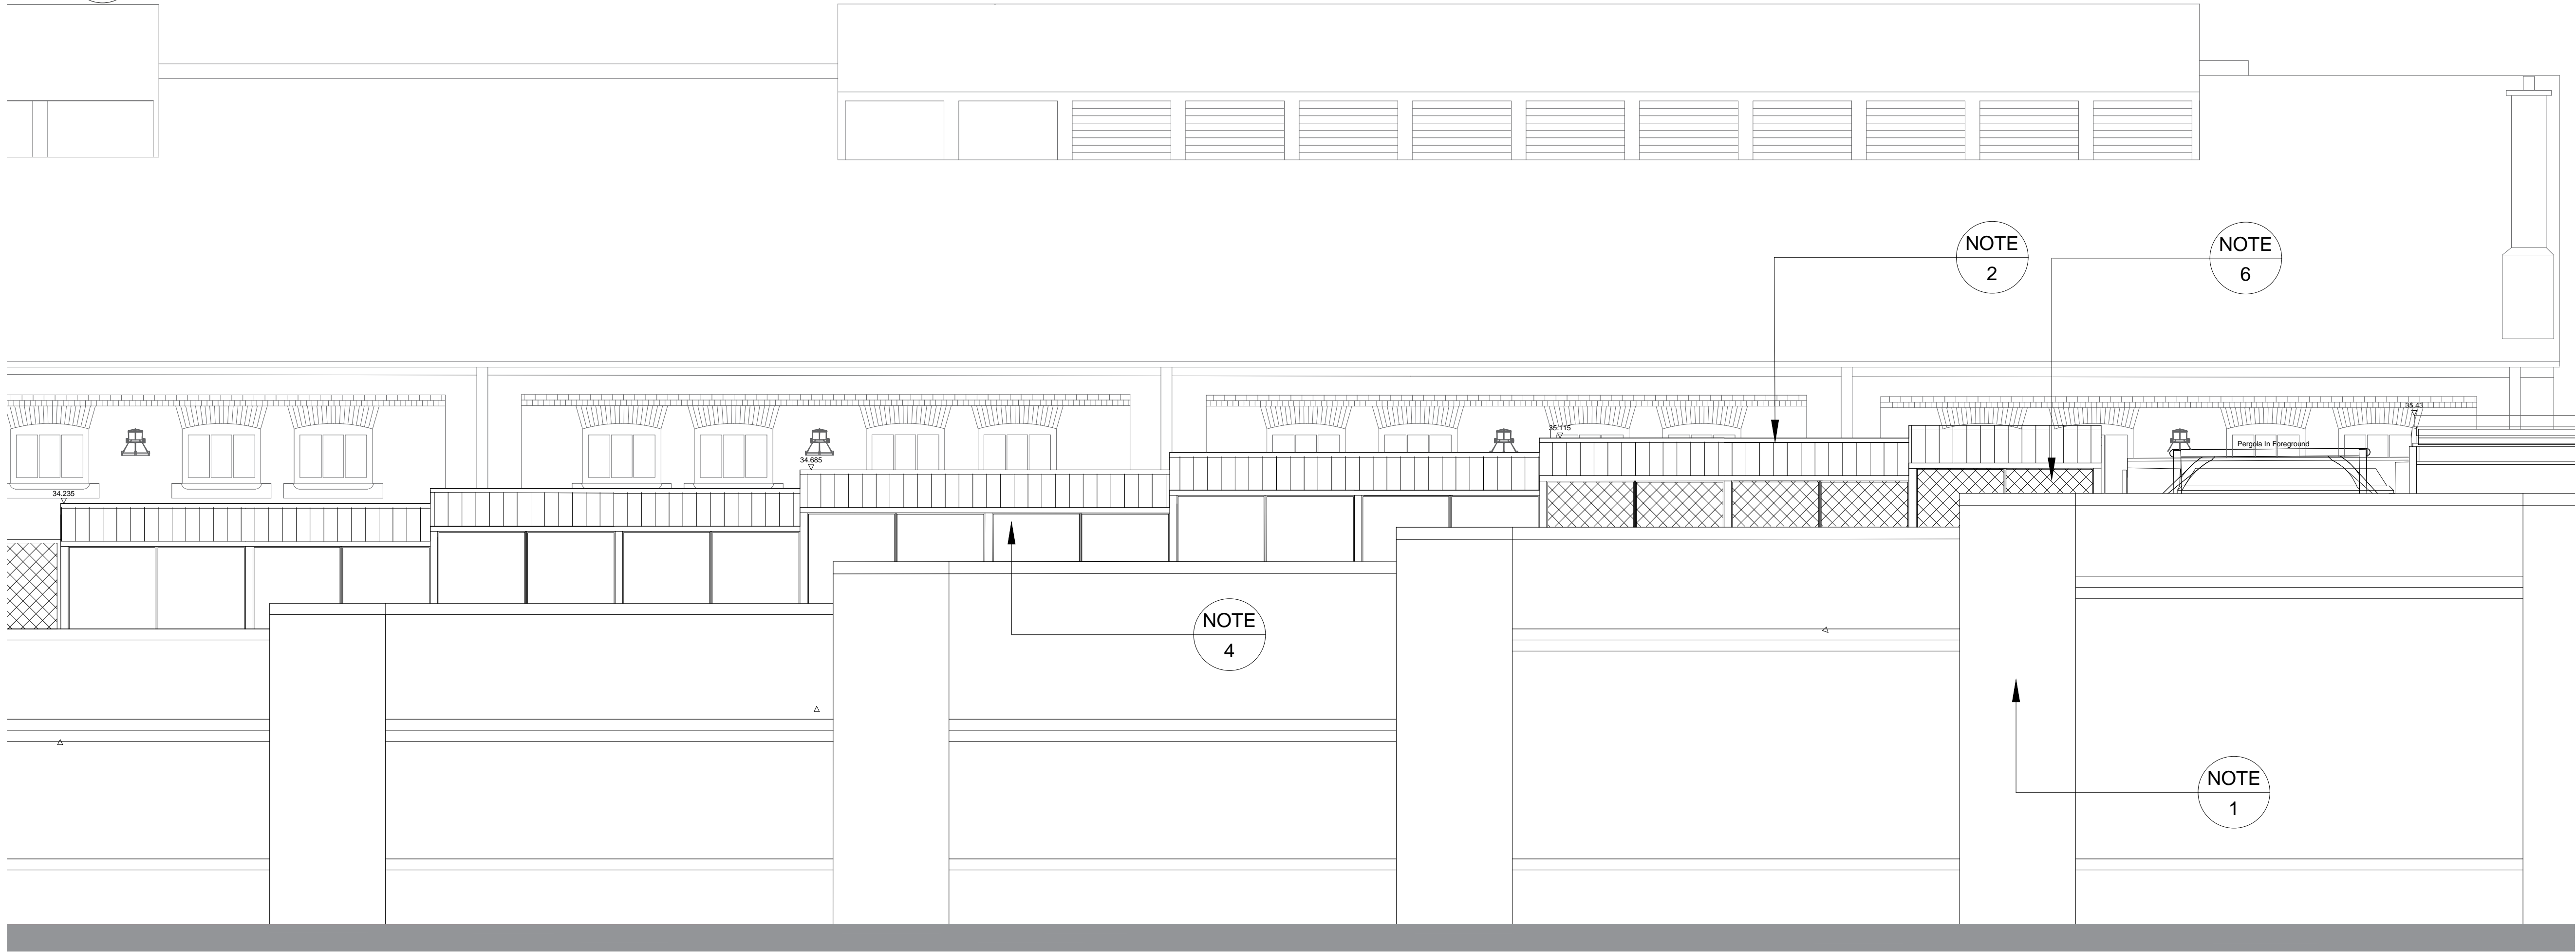

02 PROPOSED TYPICAL NORTH ELEVATION

07-113 1:50