


Notes:

INTERNAL LAYOUTS SHOWN INDICATIVELY ONLY

1. EXISTING WALL TO BE RETAINED AND PROTECTED
2. PROPOSED KIOSKS
3. PROPOSED KIOSK'S GLASS ENTRANCE DOOR
4. PROPOSED KIOSK'S BACK GLASS WALL
5. PROPOSED KIOSK'S SIGNAGE- VINYL LETTERS
6. RETRACTABLE AWNING
7. AWNING FIXED INTO STEEL BEAM RECESS.
8. PROPOSED STANDING SEAM METAL ROOF
9. PROPOSED HIDDEN METAL PROFILED BOX GUTTER TO EAVES. SAME FINISH AS ROOF
10. DASHED LINE INDICATES SIGNAGE ZONE

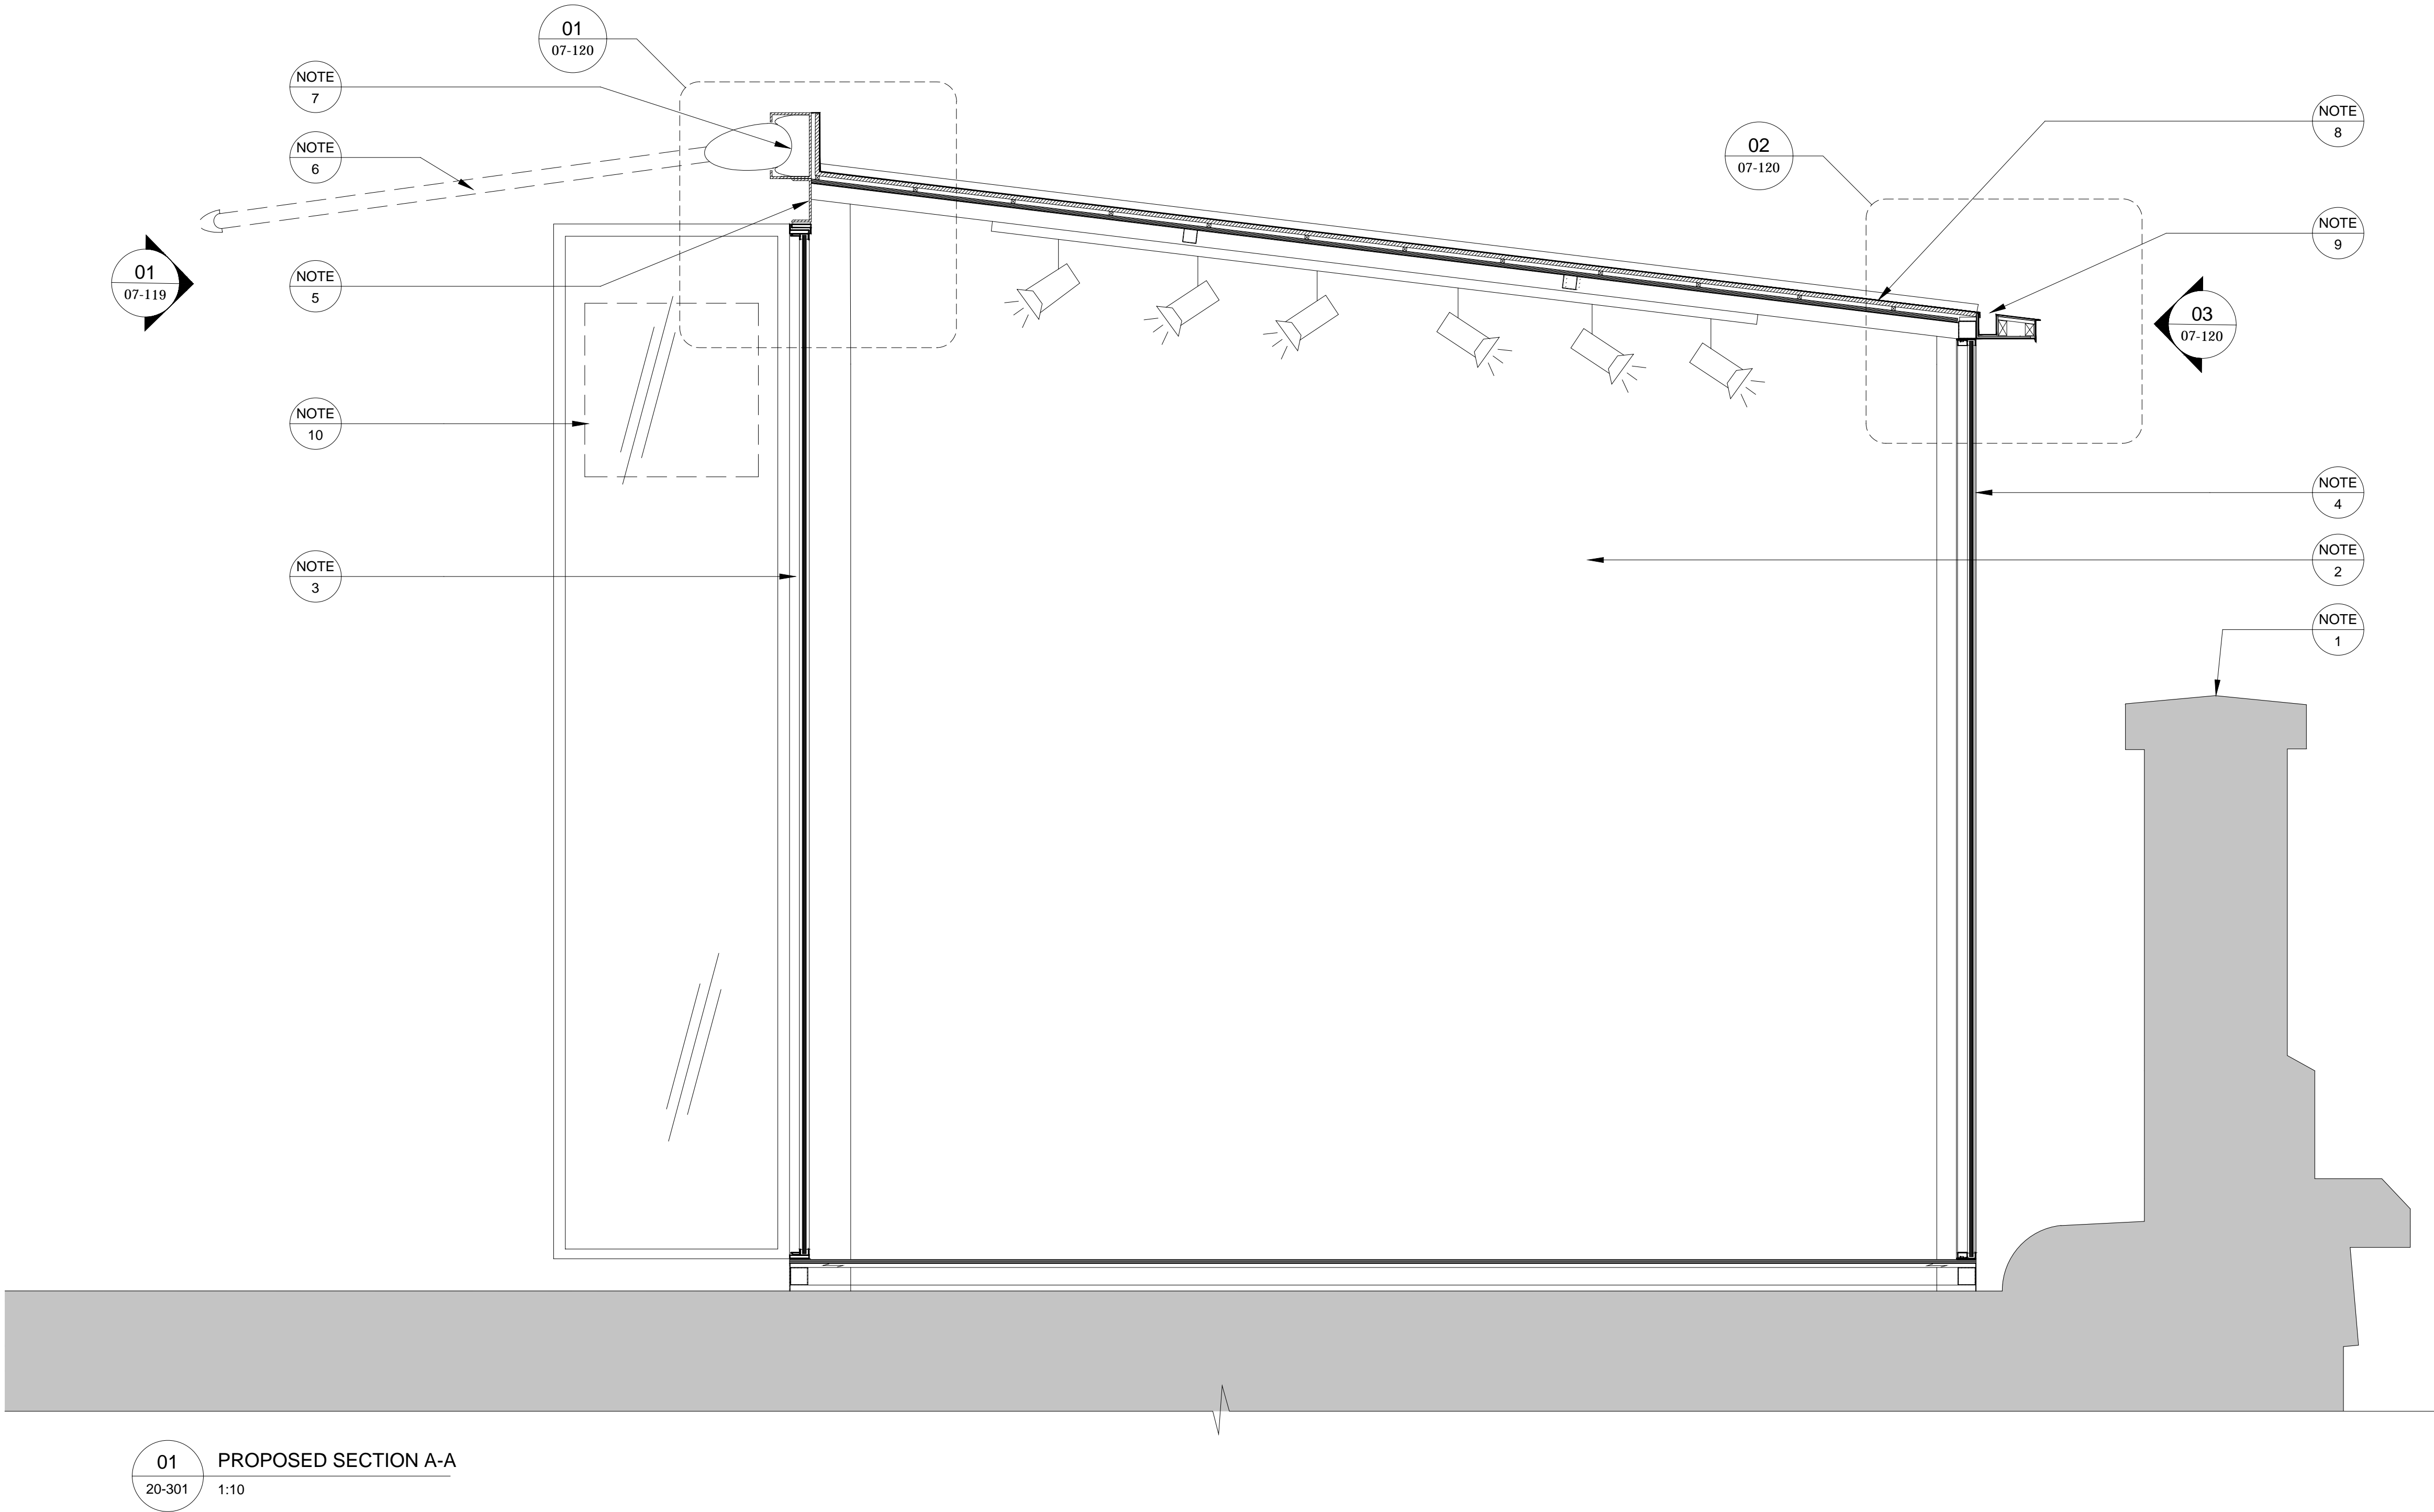

A 09.06.2020 ISSUED FOR INFORMATION
B 16.06.2020 ISSUED FOR INFORMATION
C 19.06.2020 ISSUED FOR INFORMATION

Details

DM RM
JF RM
JF RM
By Authorised

Veretec Ltd
10 Bonhill Street
London EC2A 4PE
T +44 (0)20 7843 3199
E london@veretec.co.uk

Client:
LABTECH
Project:
LABTECH: CAMDEN MARKET

Title:
MAKER'S ALLEY - PROPOSED DETAIL SECTION
AA

Issue Status:
PLANNING
Drawing No:
21941-MA-VER-DR-A-07-118

Rev:
C

Client Drawing Number: -

© Copyright - Veretec Ltd

3-Jul-20 10:33 AM By Richard Moorthy