


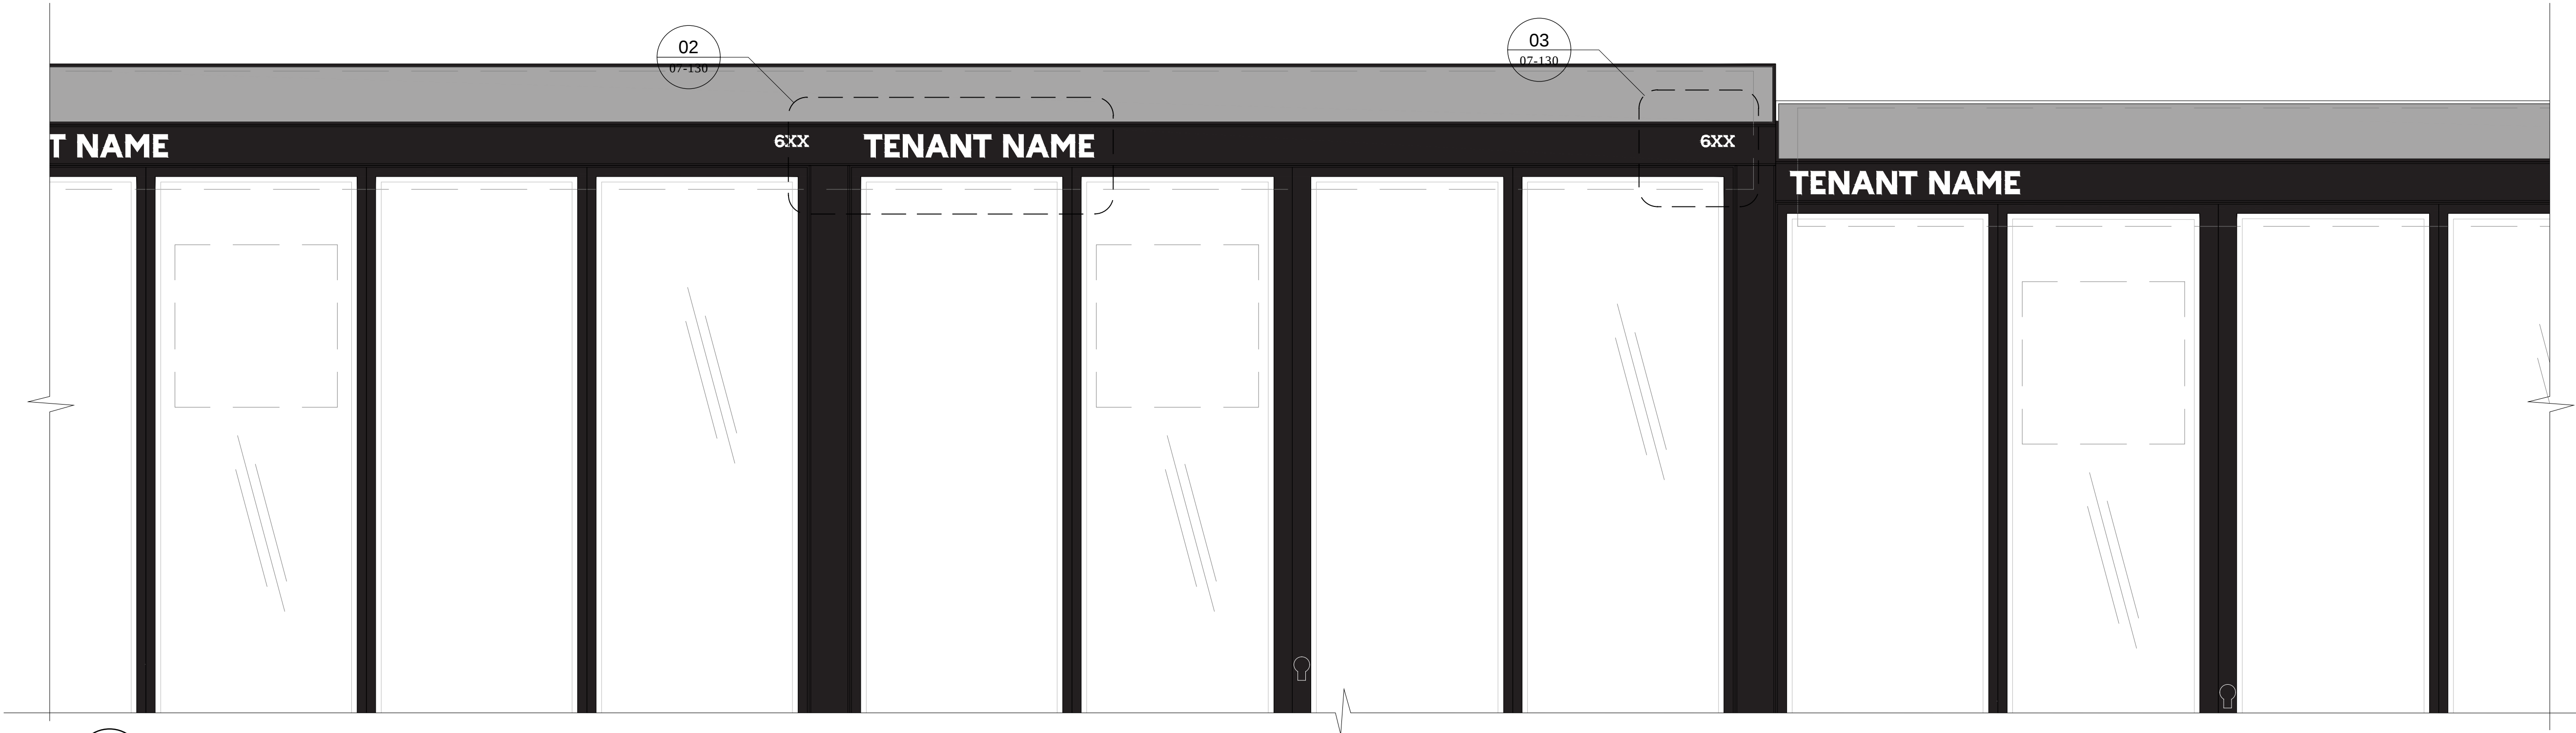


Notes:

NOTES:

INTERNAL LAYOUTS SHOWN INDICATIVELY ONLY

1. INDIVIDUAL RETAIL SIGNAGE/LOGO SUBJECT TO FURTHER DEVELOPMENT. SURFACE APPLIED VINYL.
2. INDIVIDUAL RETAIL NUMBERING - SURFACE APPLIED VINYL.
3. STEEL FRAME RAL9005

01 SIGNAGE-DETAIL 1
07-130 1:10

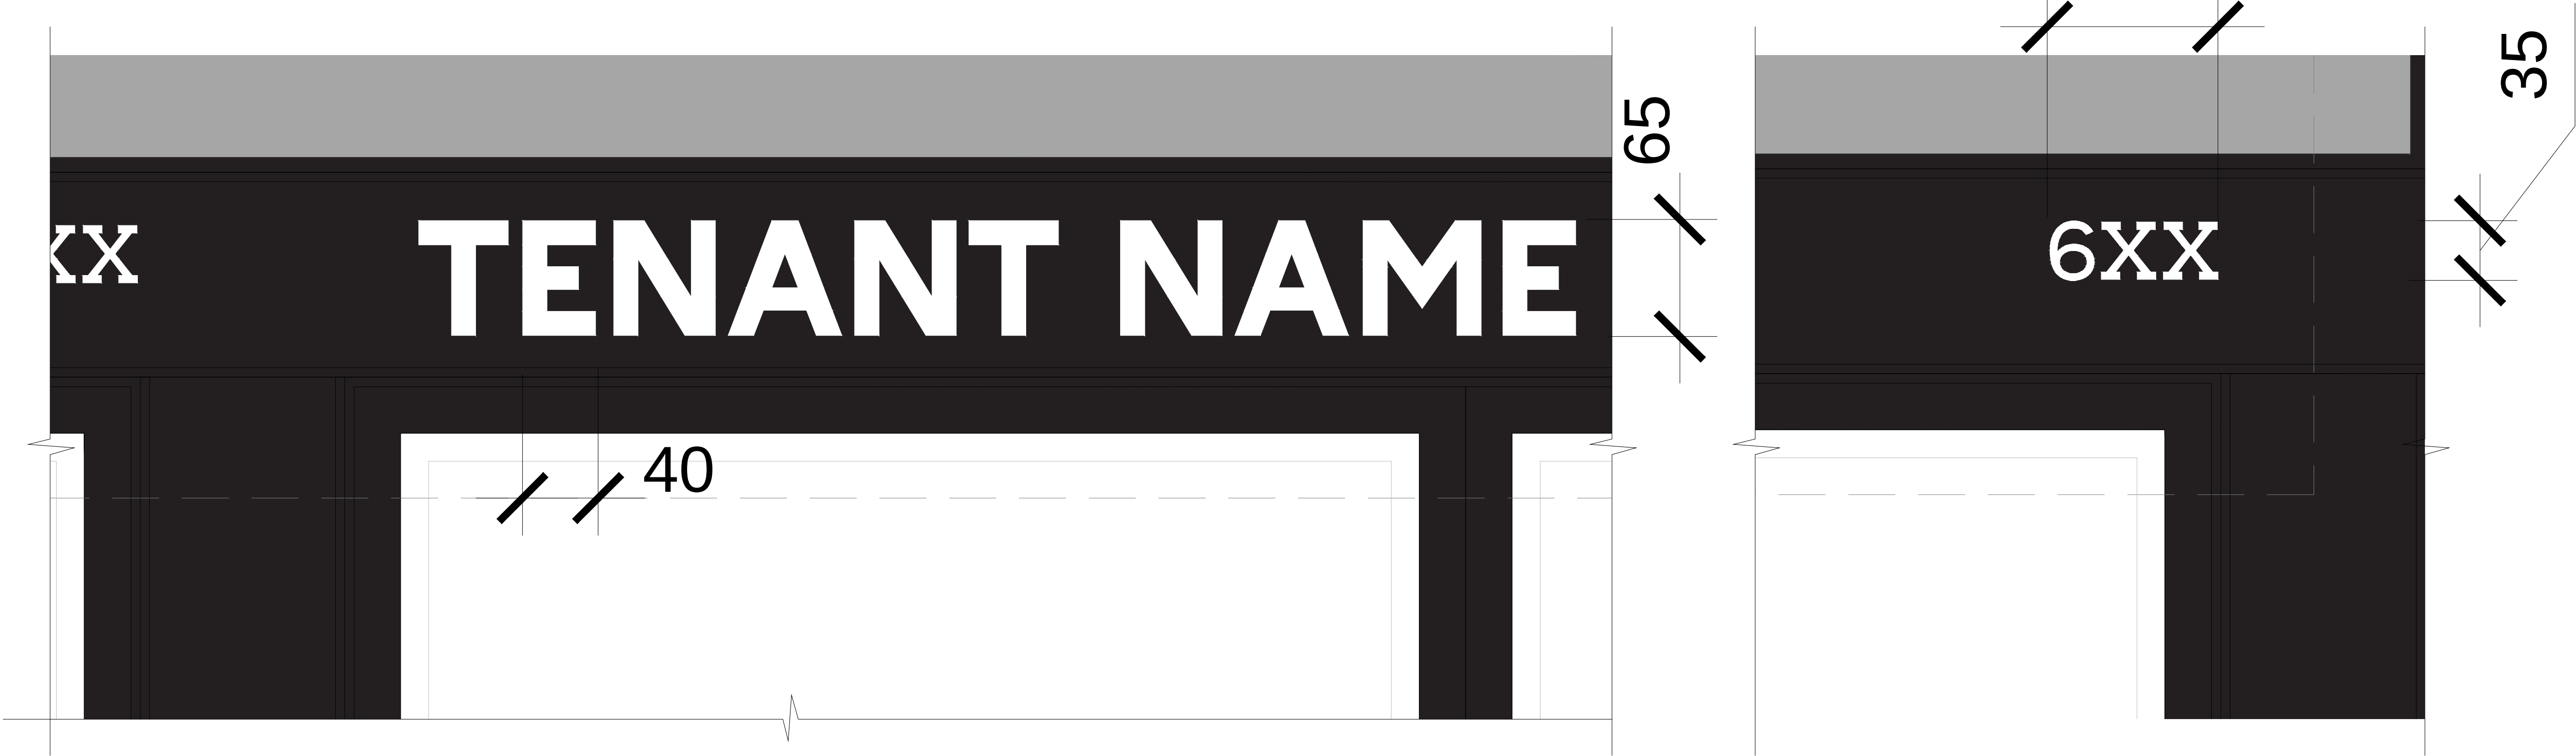

02 SIGNAGE- DETAIL 2
07-130 1:2

03 SIGNAGE DETAIL 3
07-130 1:2