


Notes:

NOTES:

INTERNAL LAYOUTS SHOWN INDICATIVELY ONLY

1. DASHED LINE INDICATES SIGNAGE ZONE

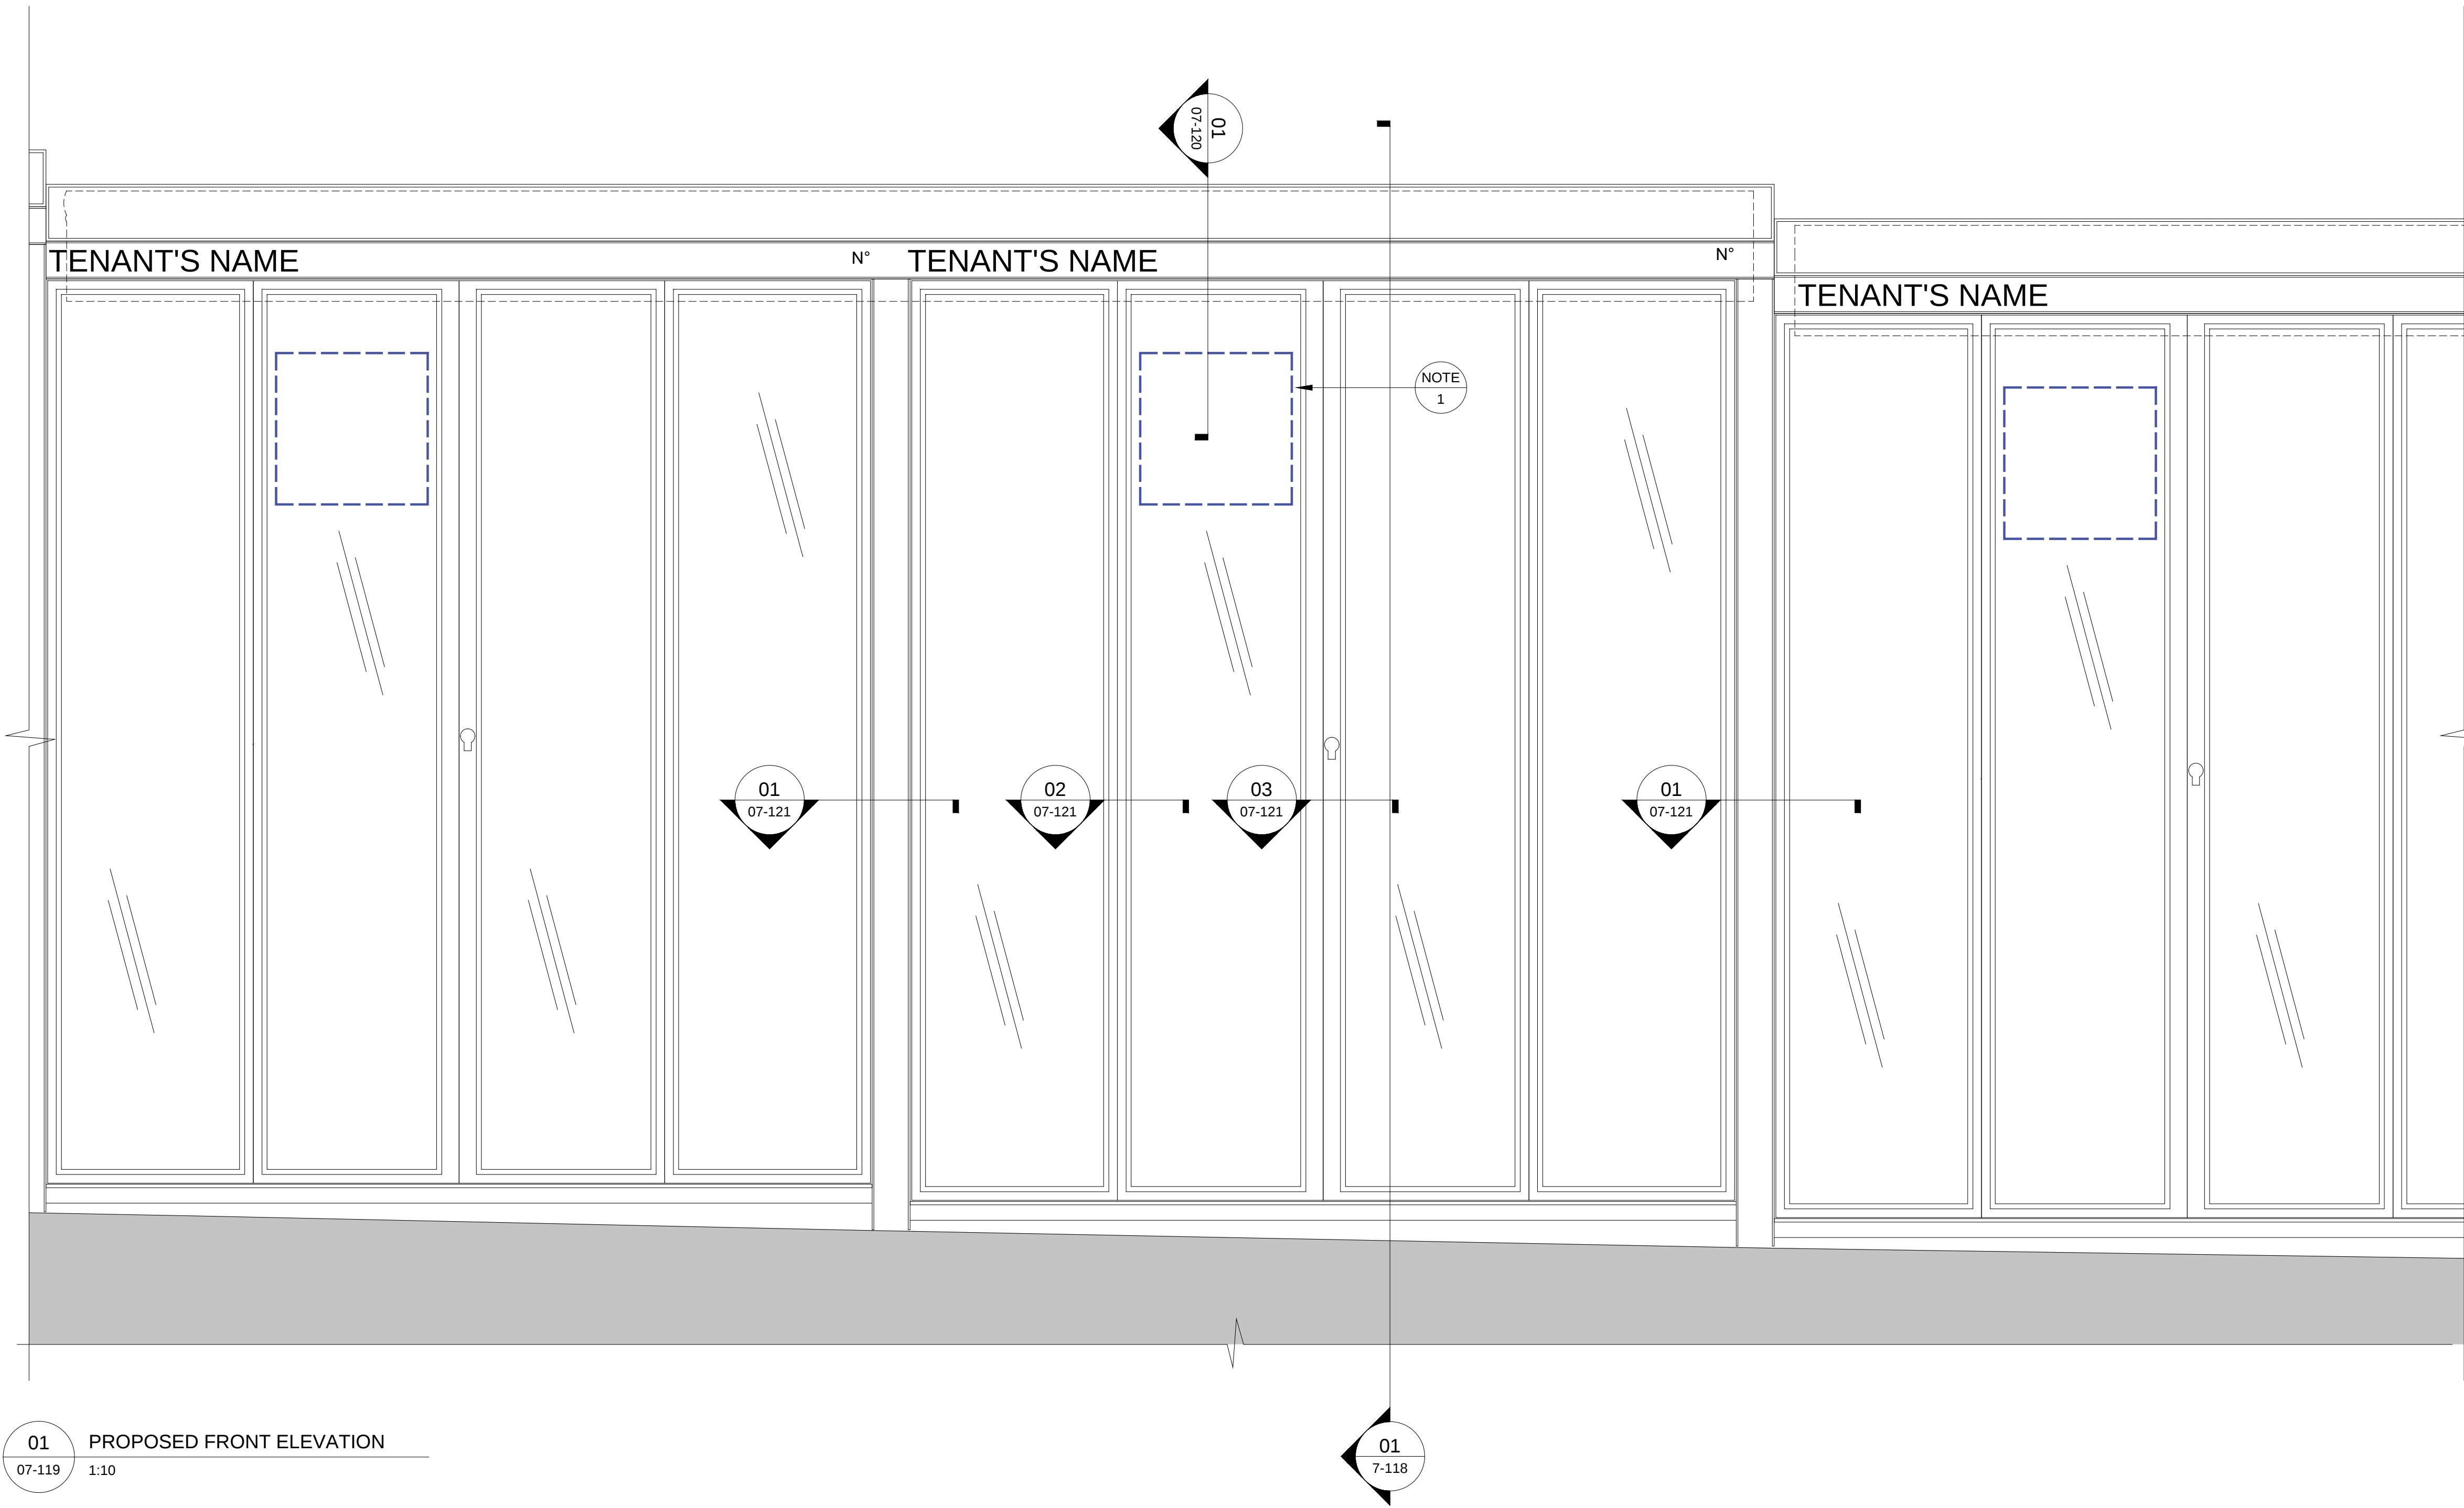

A 09.06.2020 ISSUED FOR INFORMATION
B 16.06.2020 ISSUED FOR INFORMATION
C 19.06.2020 ISSUED FOR INFORMATION
Rev Date

Details

DM RM
JF RM
JF RM
By Authorised

Veretec Ltd
10 Bonhill Street
London EC2A 4PE
T +44 (0)20 7843 3199
E london@veretec.co.uk

Client:
LABTECH
Project:
LABTECH: CAMDEN MARKET

Date: 20/05/2020 Drawn By: DM Checked By: RM Authorised By: RM Scale: 10@A1

Title:
MAKER'S ALLEY PROPOSED DETAILED
ELEVATION

Issue Status:
PLANNING
Drawing No:
21941-MA-VER-DR-A-07-119

Client Drawing Number: -

Rev:
C