


NOTES

DO NOT SCALE OFF THIS DRAWING.
ALL DIMENSIONS MUST BE CHECKED ON SITE
PRIOR TO ANY WORK BEING PUT IN HAND.
ANY DISCREPANCIES ARE TO BE BROUGHT TO
THE ATTENTION OF THE PROJECT MANAGER
IMMEDIATELY UPON DISCOVERY.

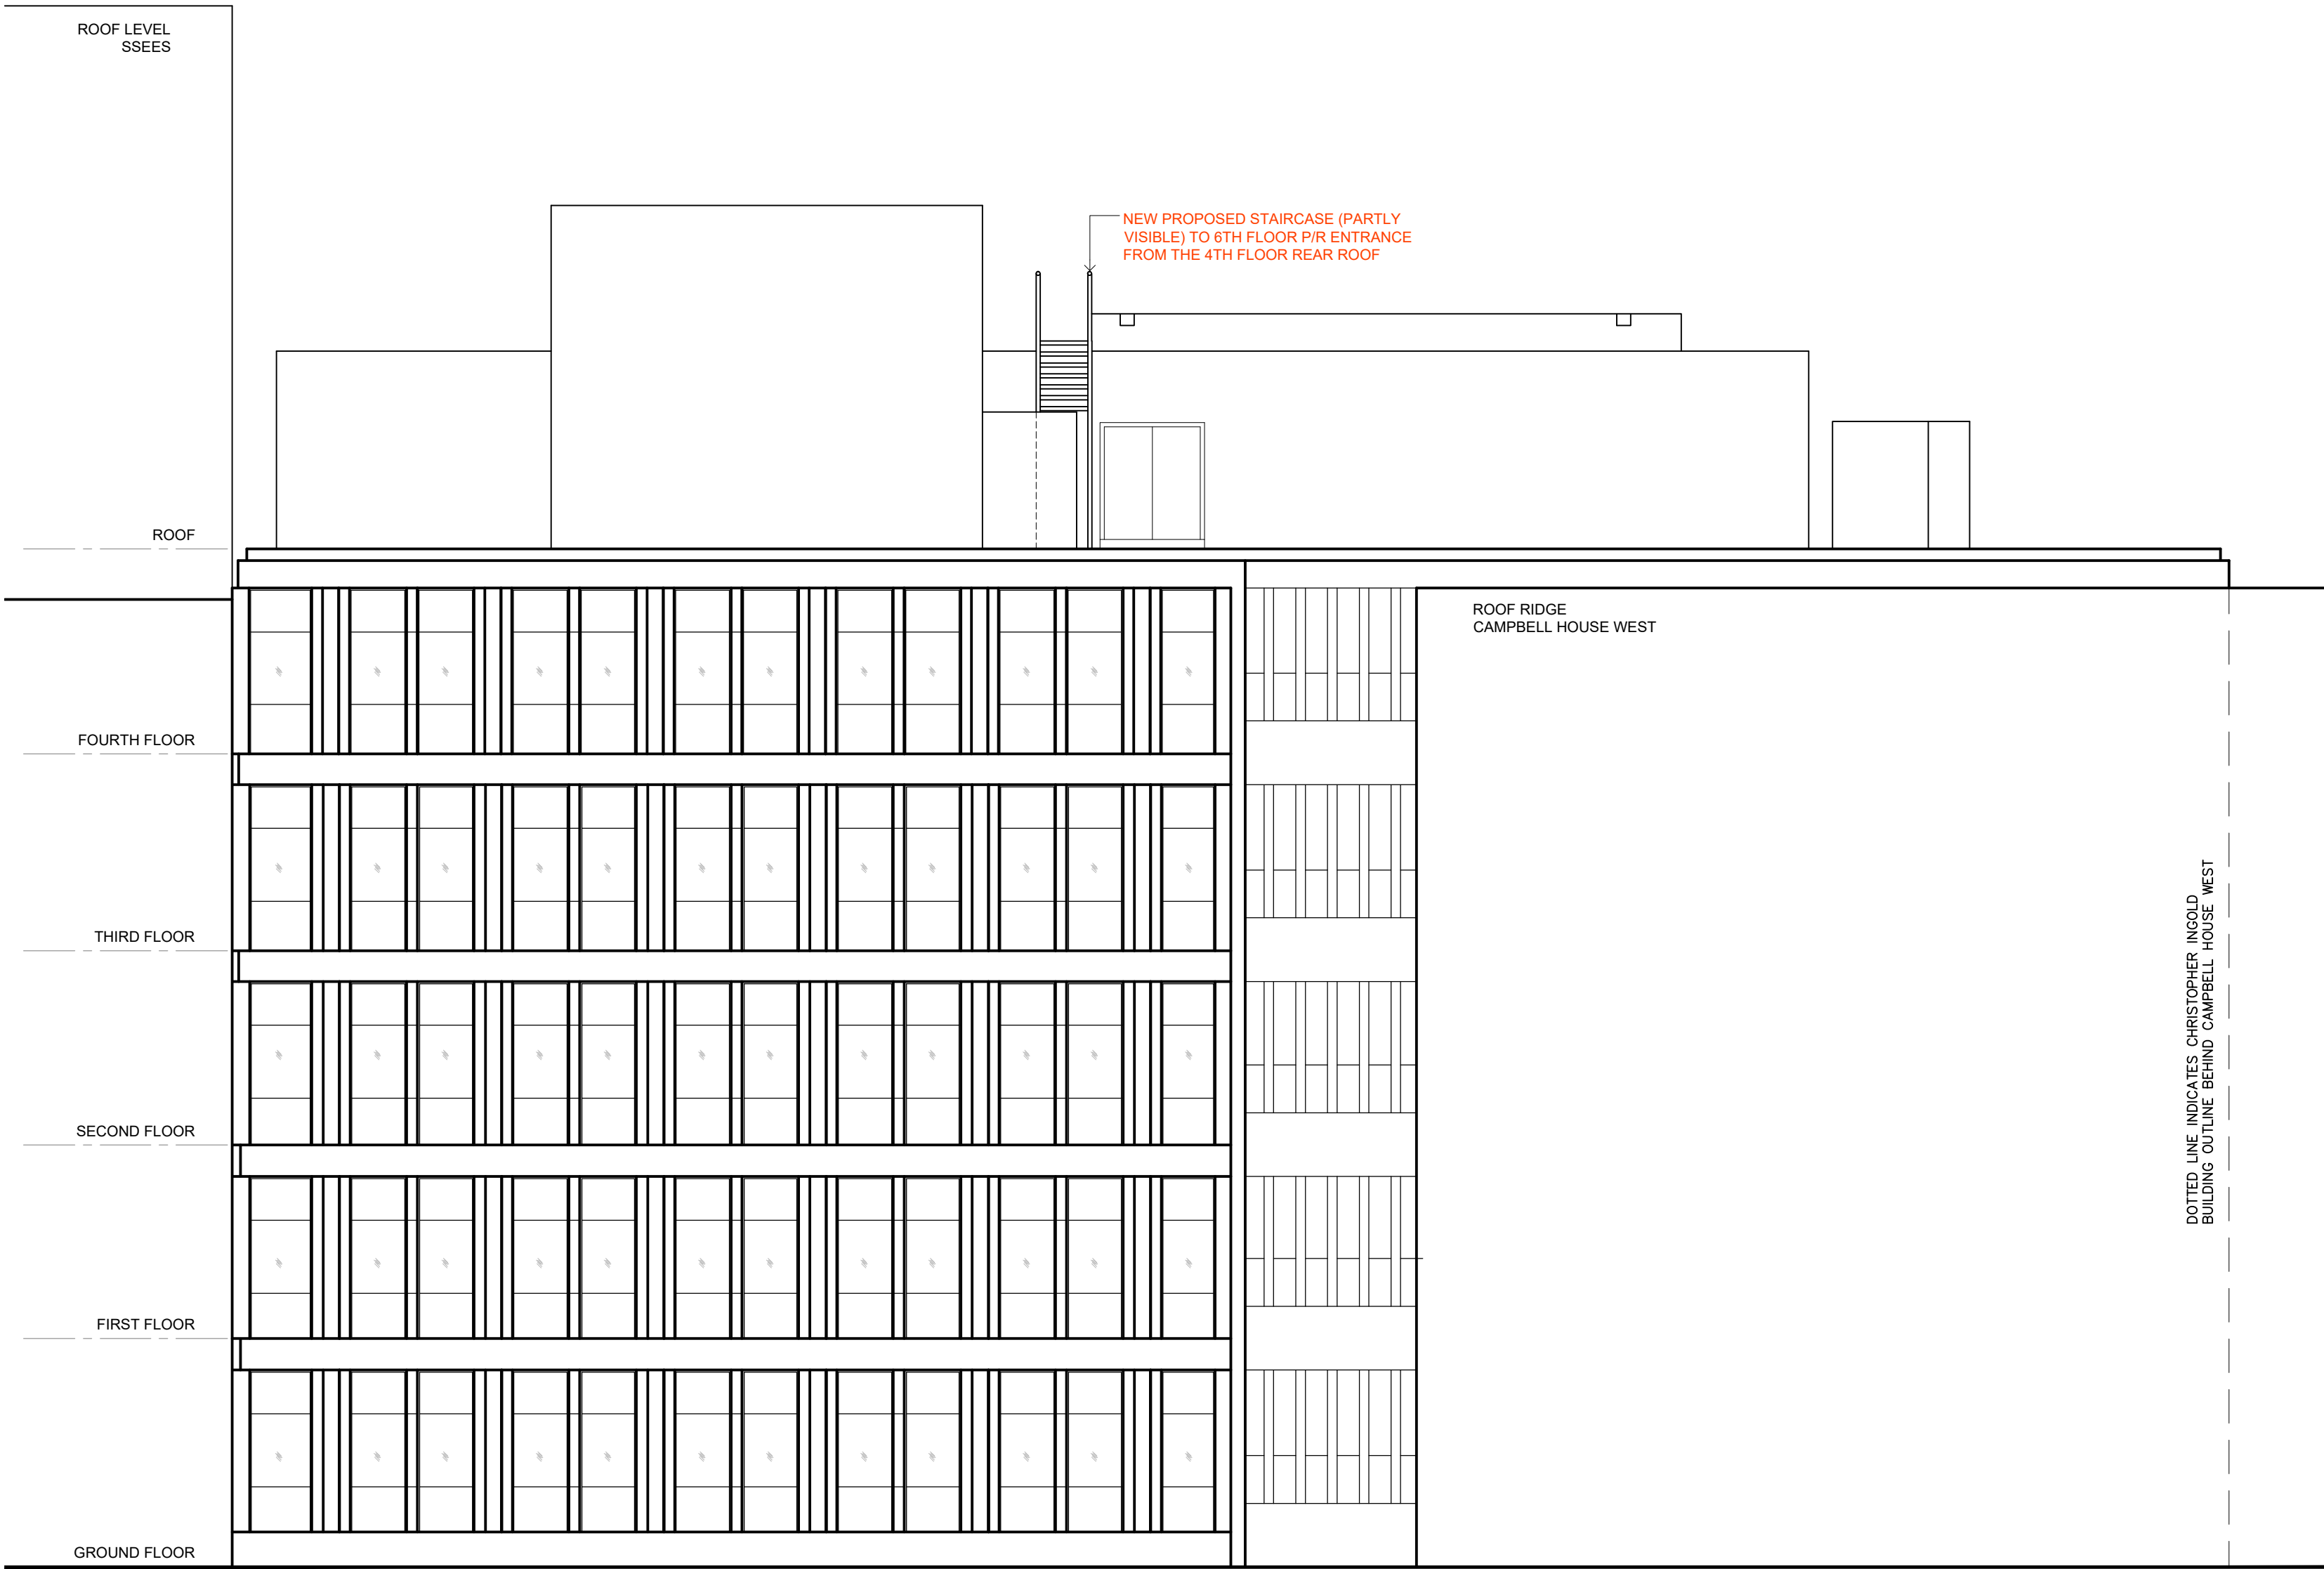

ELEVATION FROM TAVITON STREET

Proposed Rear (East) Elevation

PLANNING APPLICATION

Rev.	Date	Description
------	------	-------------



University College London
38-50, Bedford Square, London WC1H 9BT

Project Officer : Name
Tel : 020 7679 x
Fax : 020 7813 0524
Email : @ucl.ac.uk

Drawn: Name
Date:
Scale: 1:100 @ A1
PROJECT No.

Christopher Ingold Building
(No.067)

PROPOSED NEW ACCESS
STAIRCASE

Proposed Rear (East) Elevation

DWG. NO. 067-02-005 rev

