


SECTION C

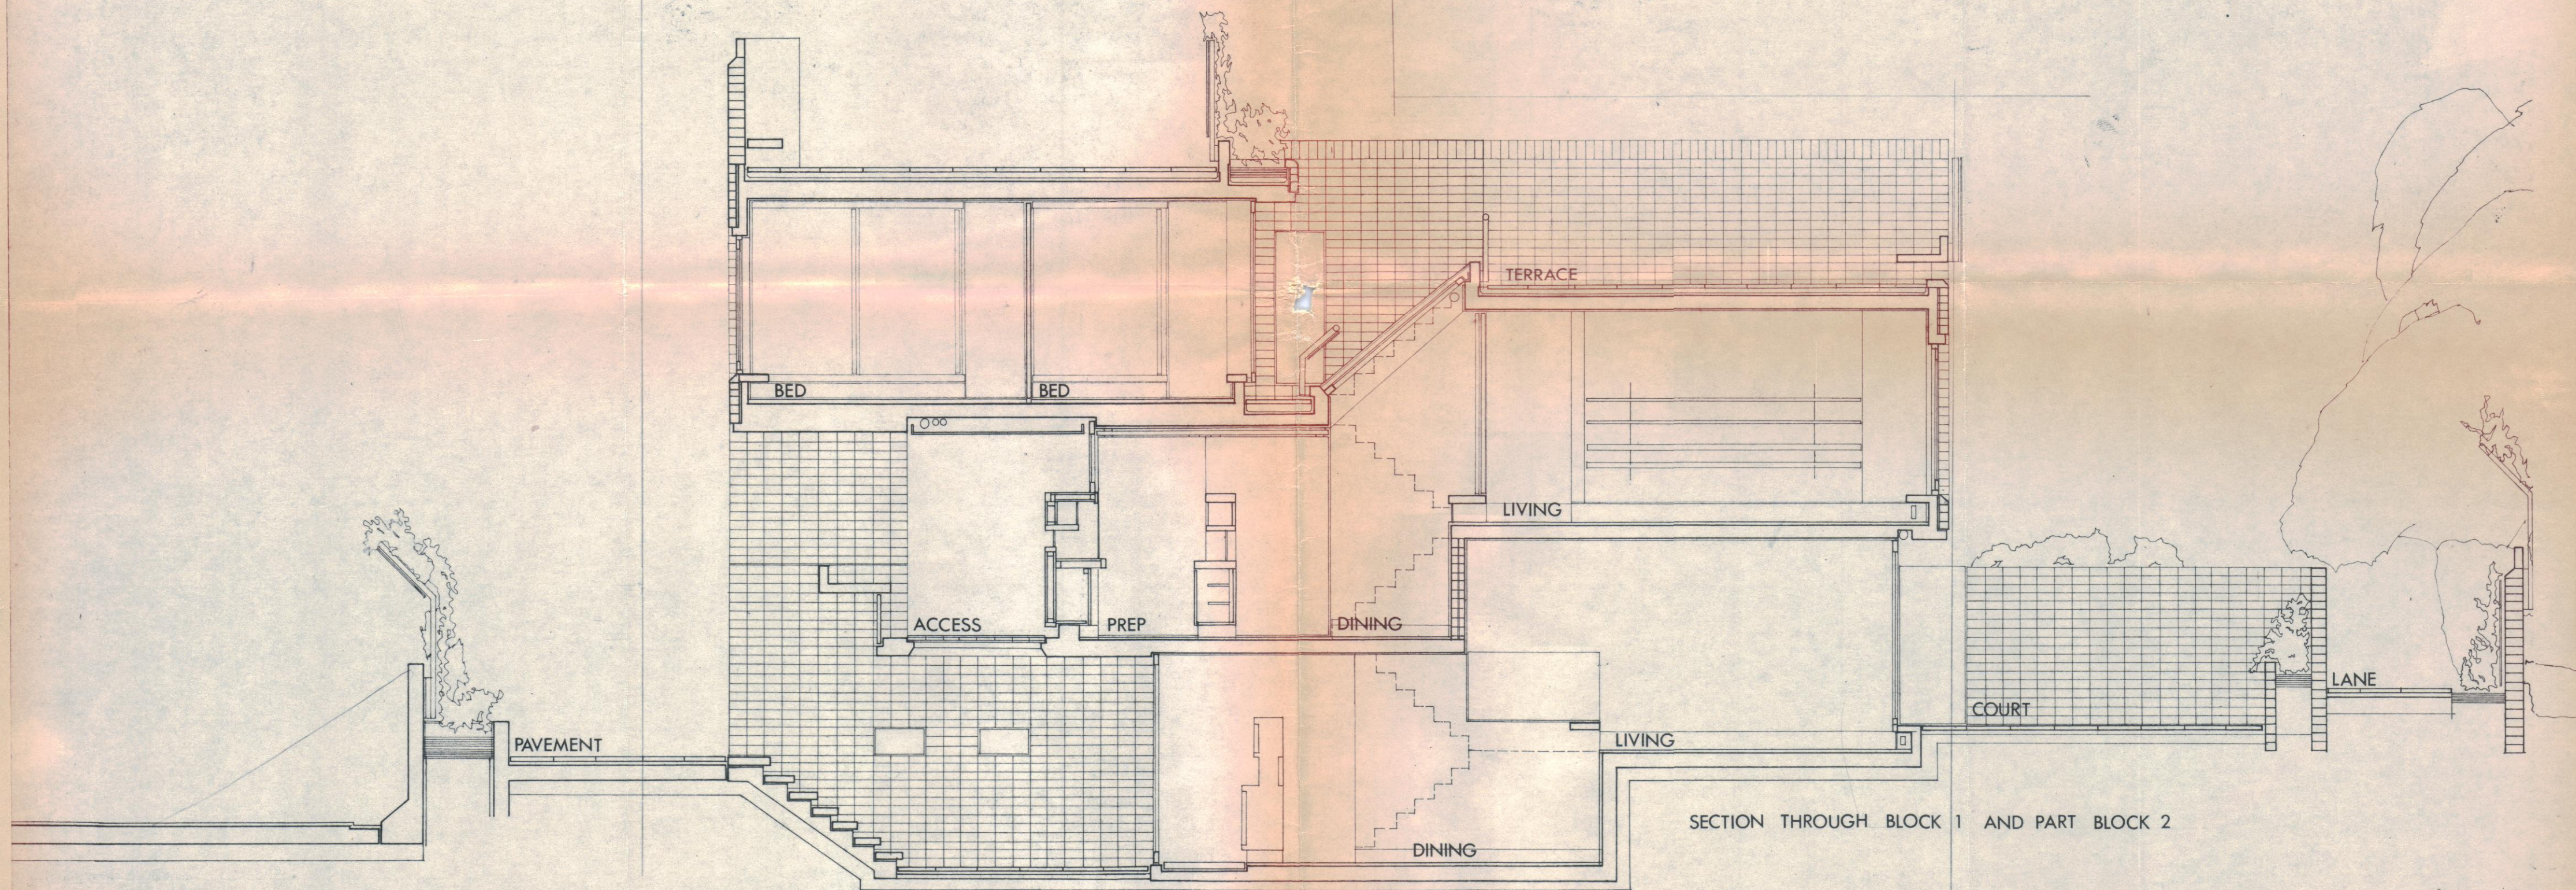

TP/ED/4/A/1348

MANSFIELD ROAD

10 11m