


SECTION B

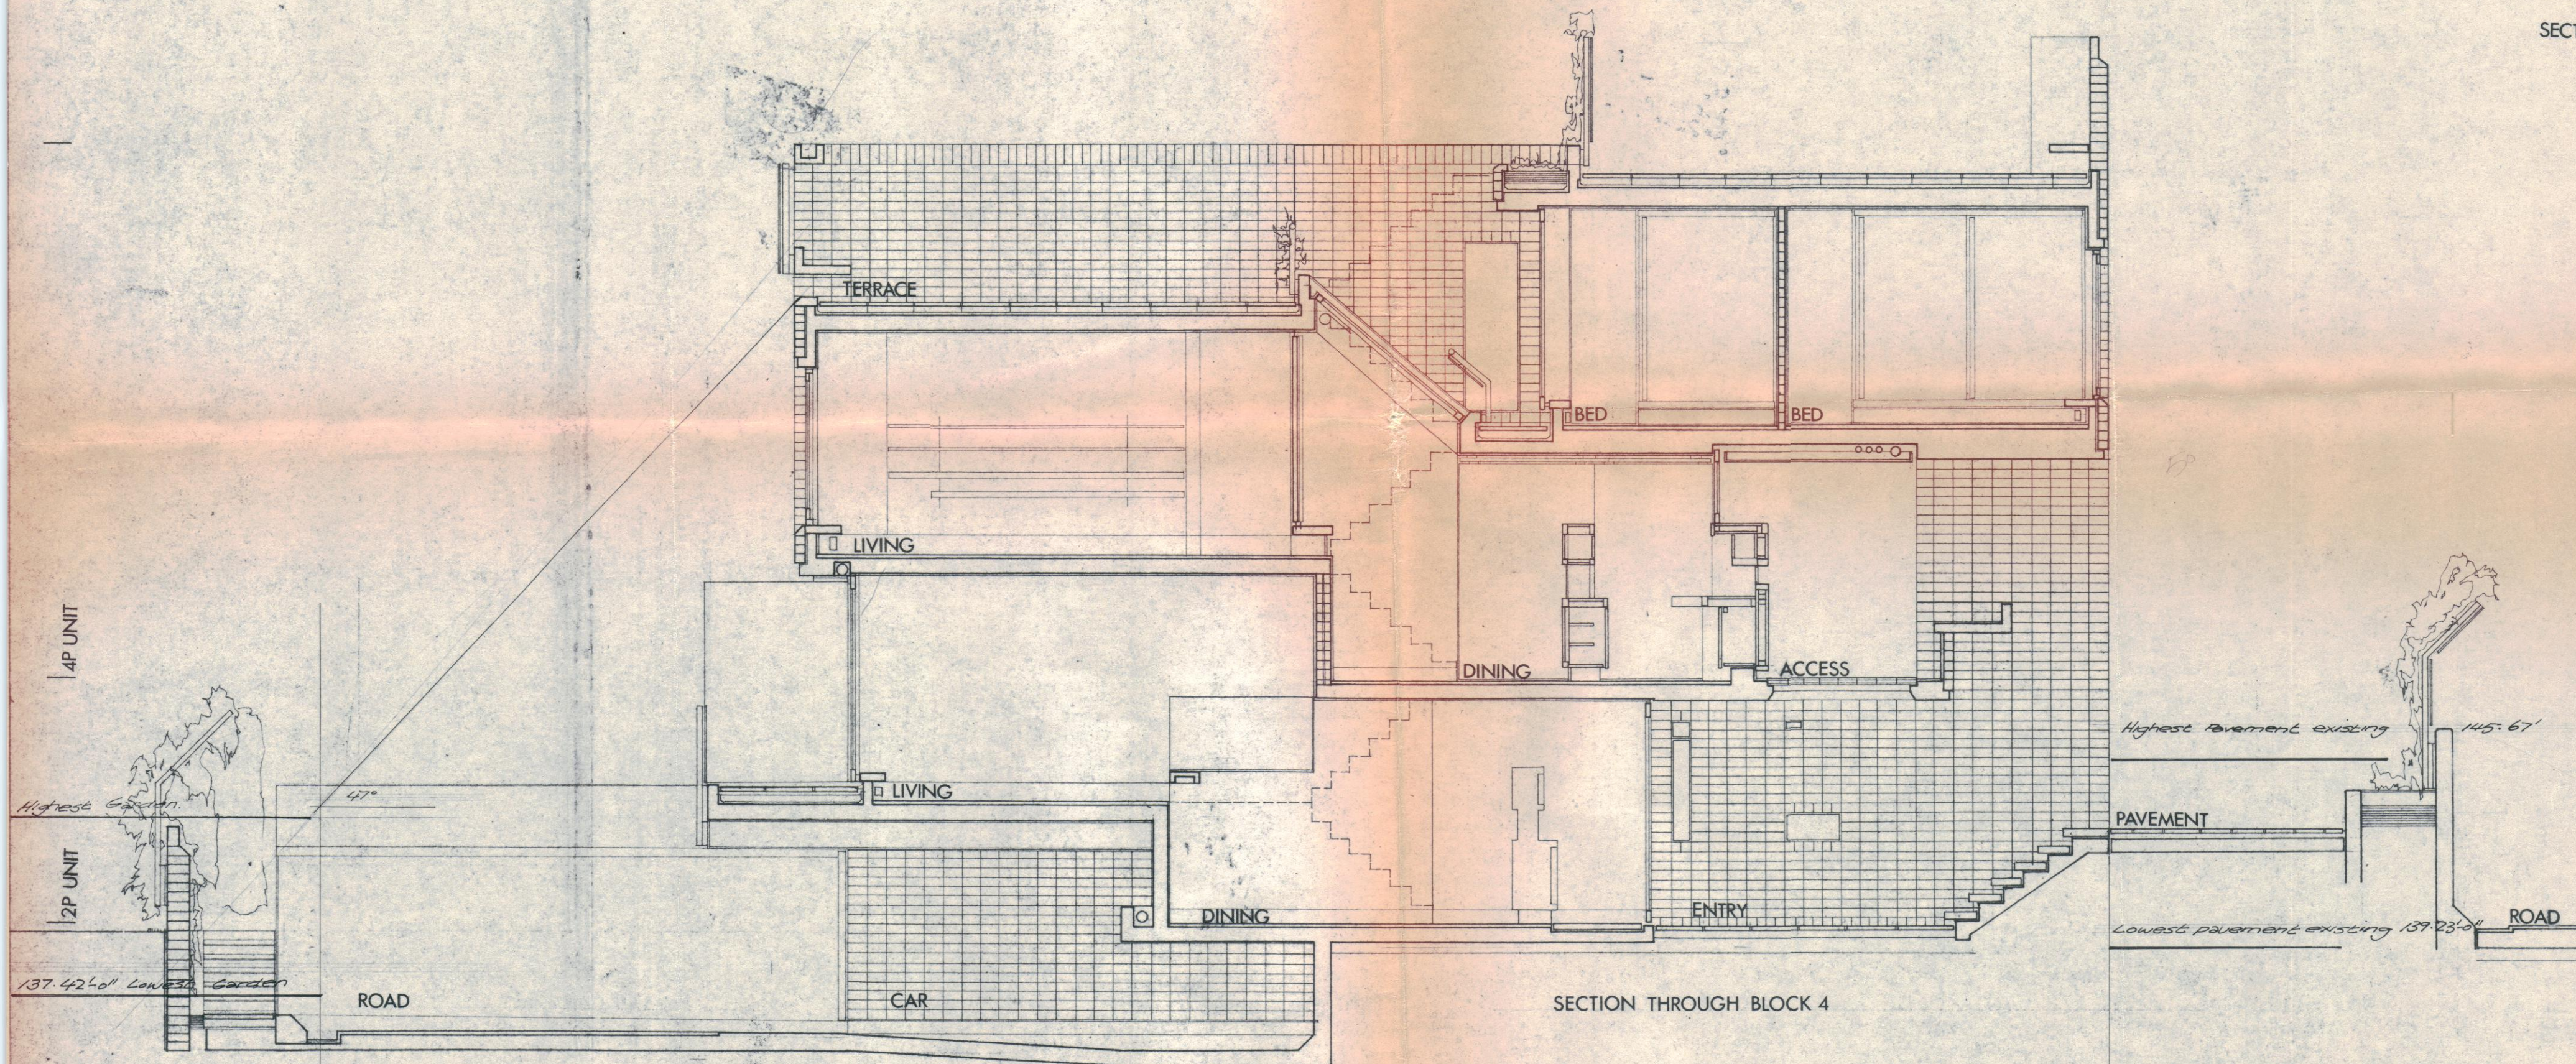

SECTION THROUGH BLOCK 4

CTP/E10/4/A/13453

MANSFIELD ROAD

0 1m