


SECTION A

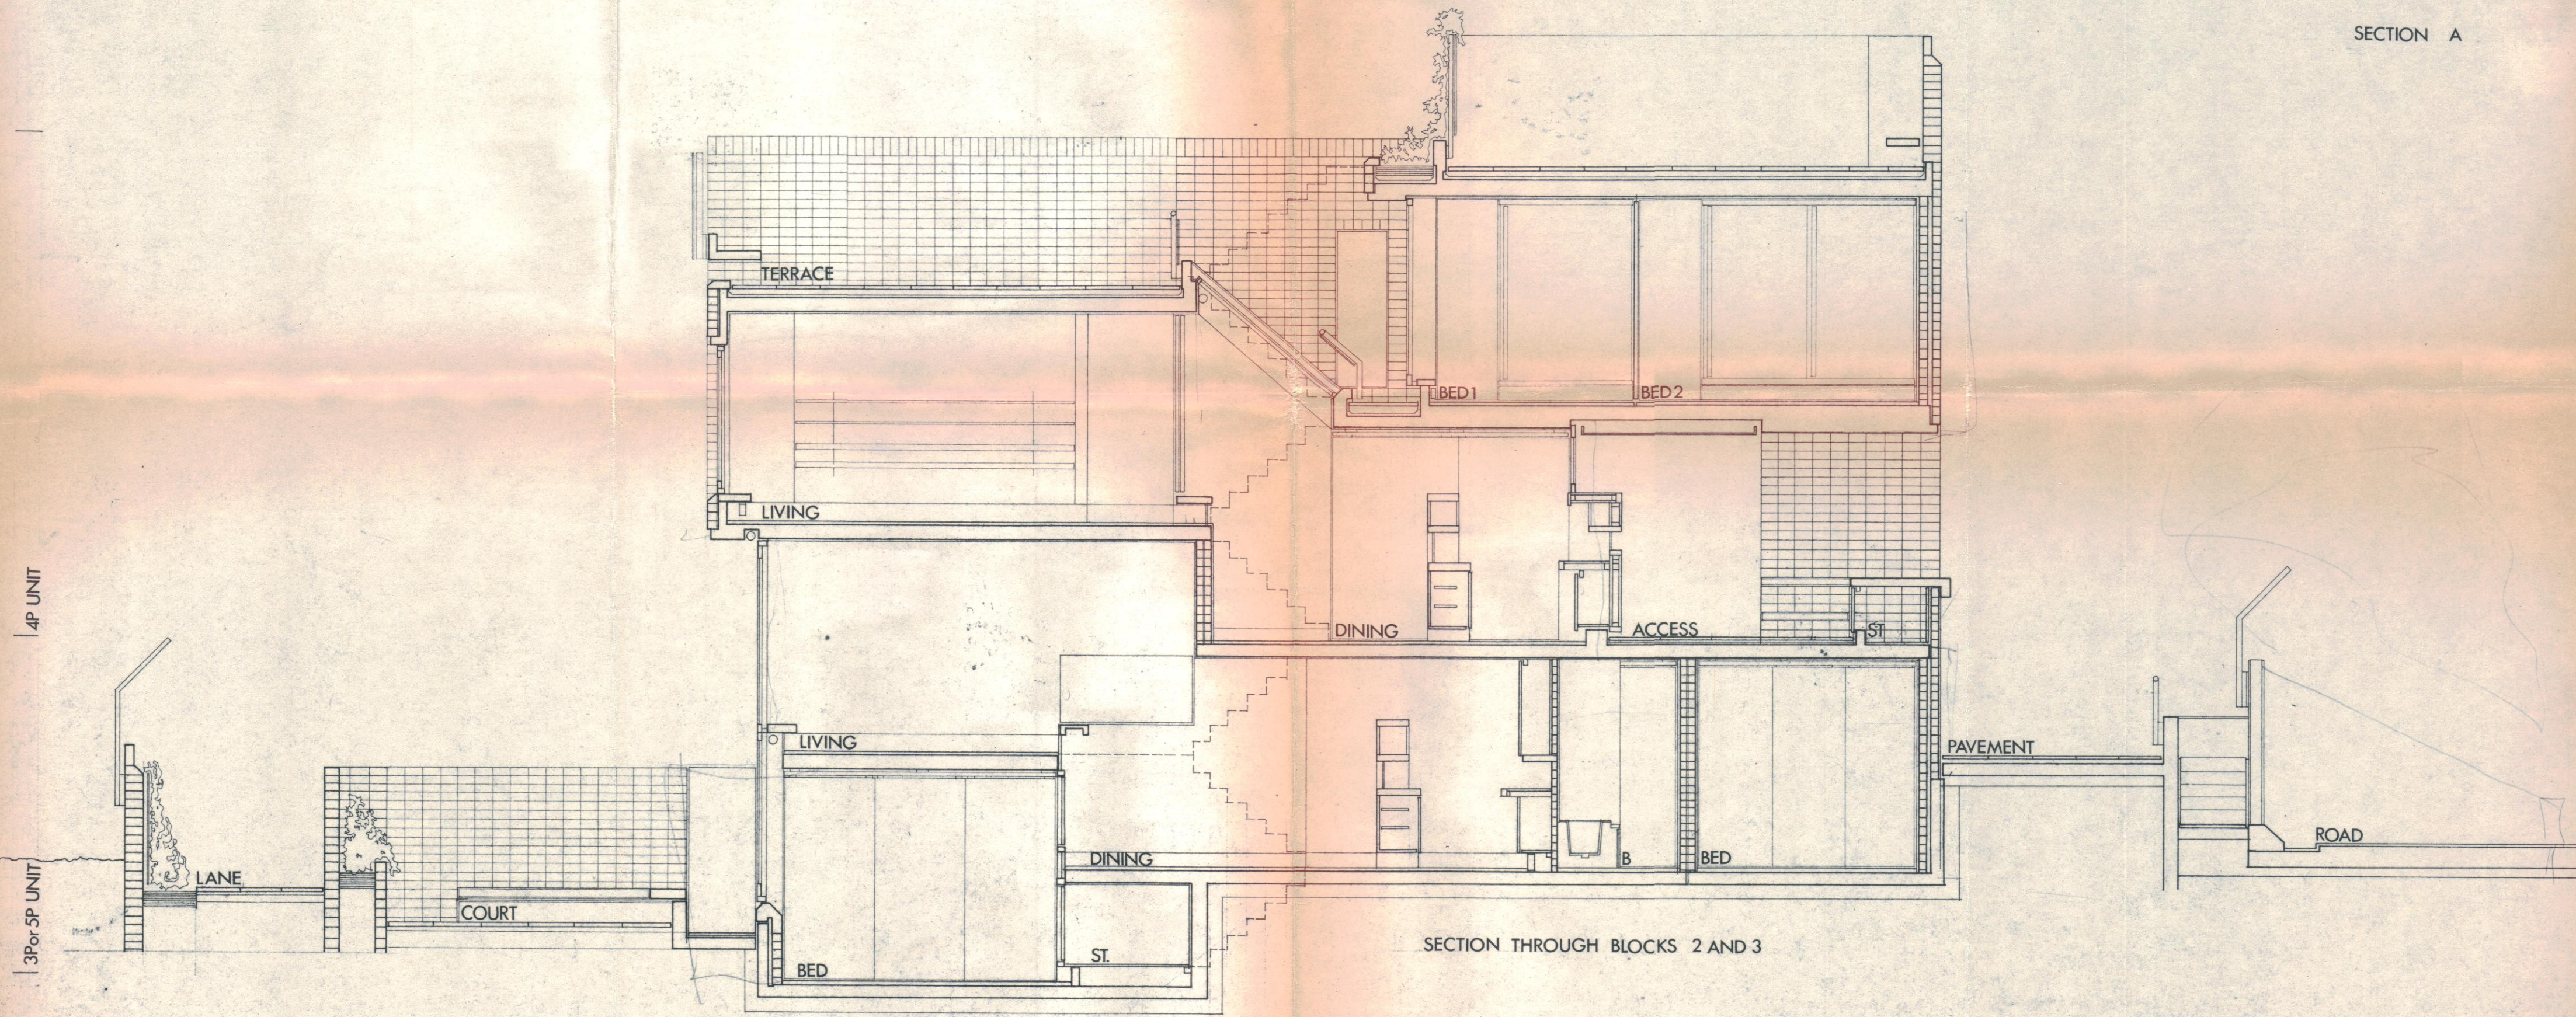

CTP/E10/4 / A / 13453

MANSFIELD ROAD

0 1m