


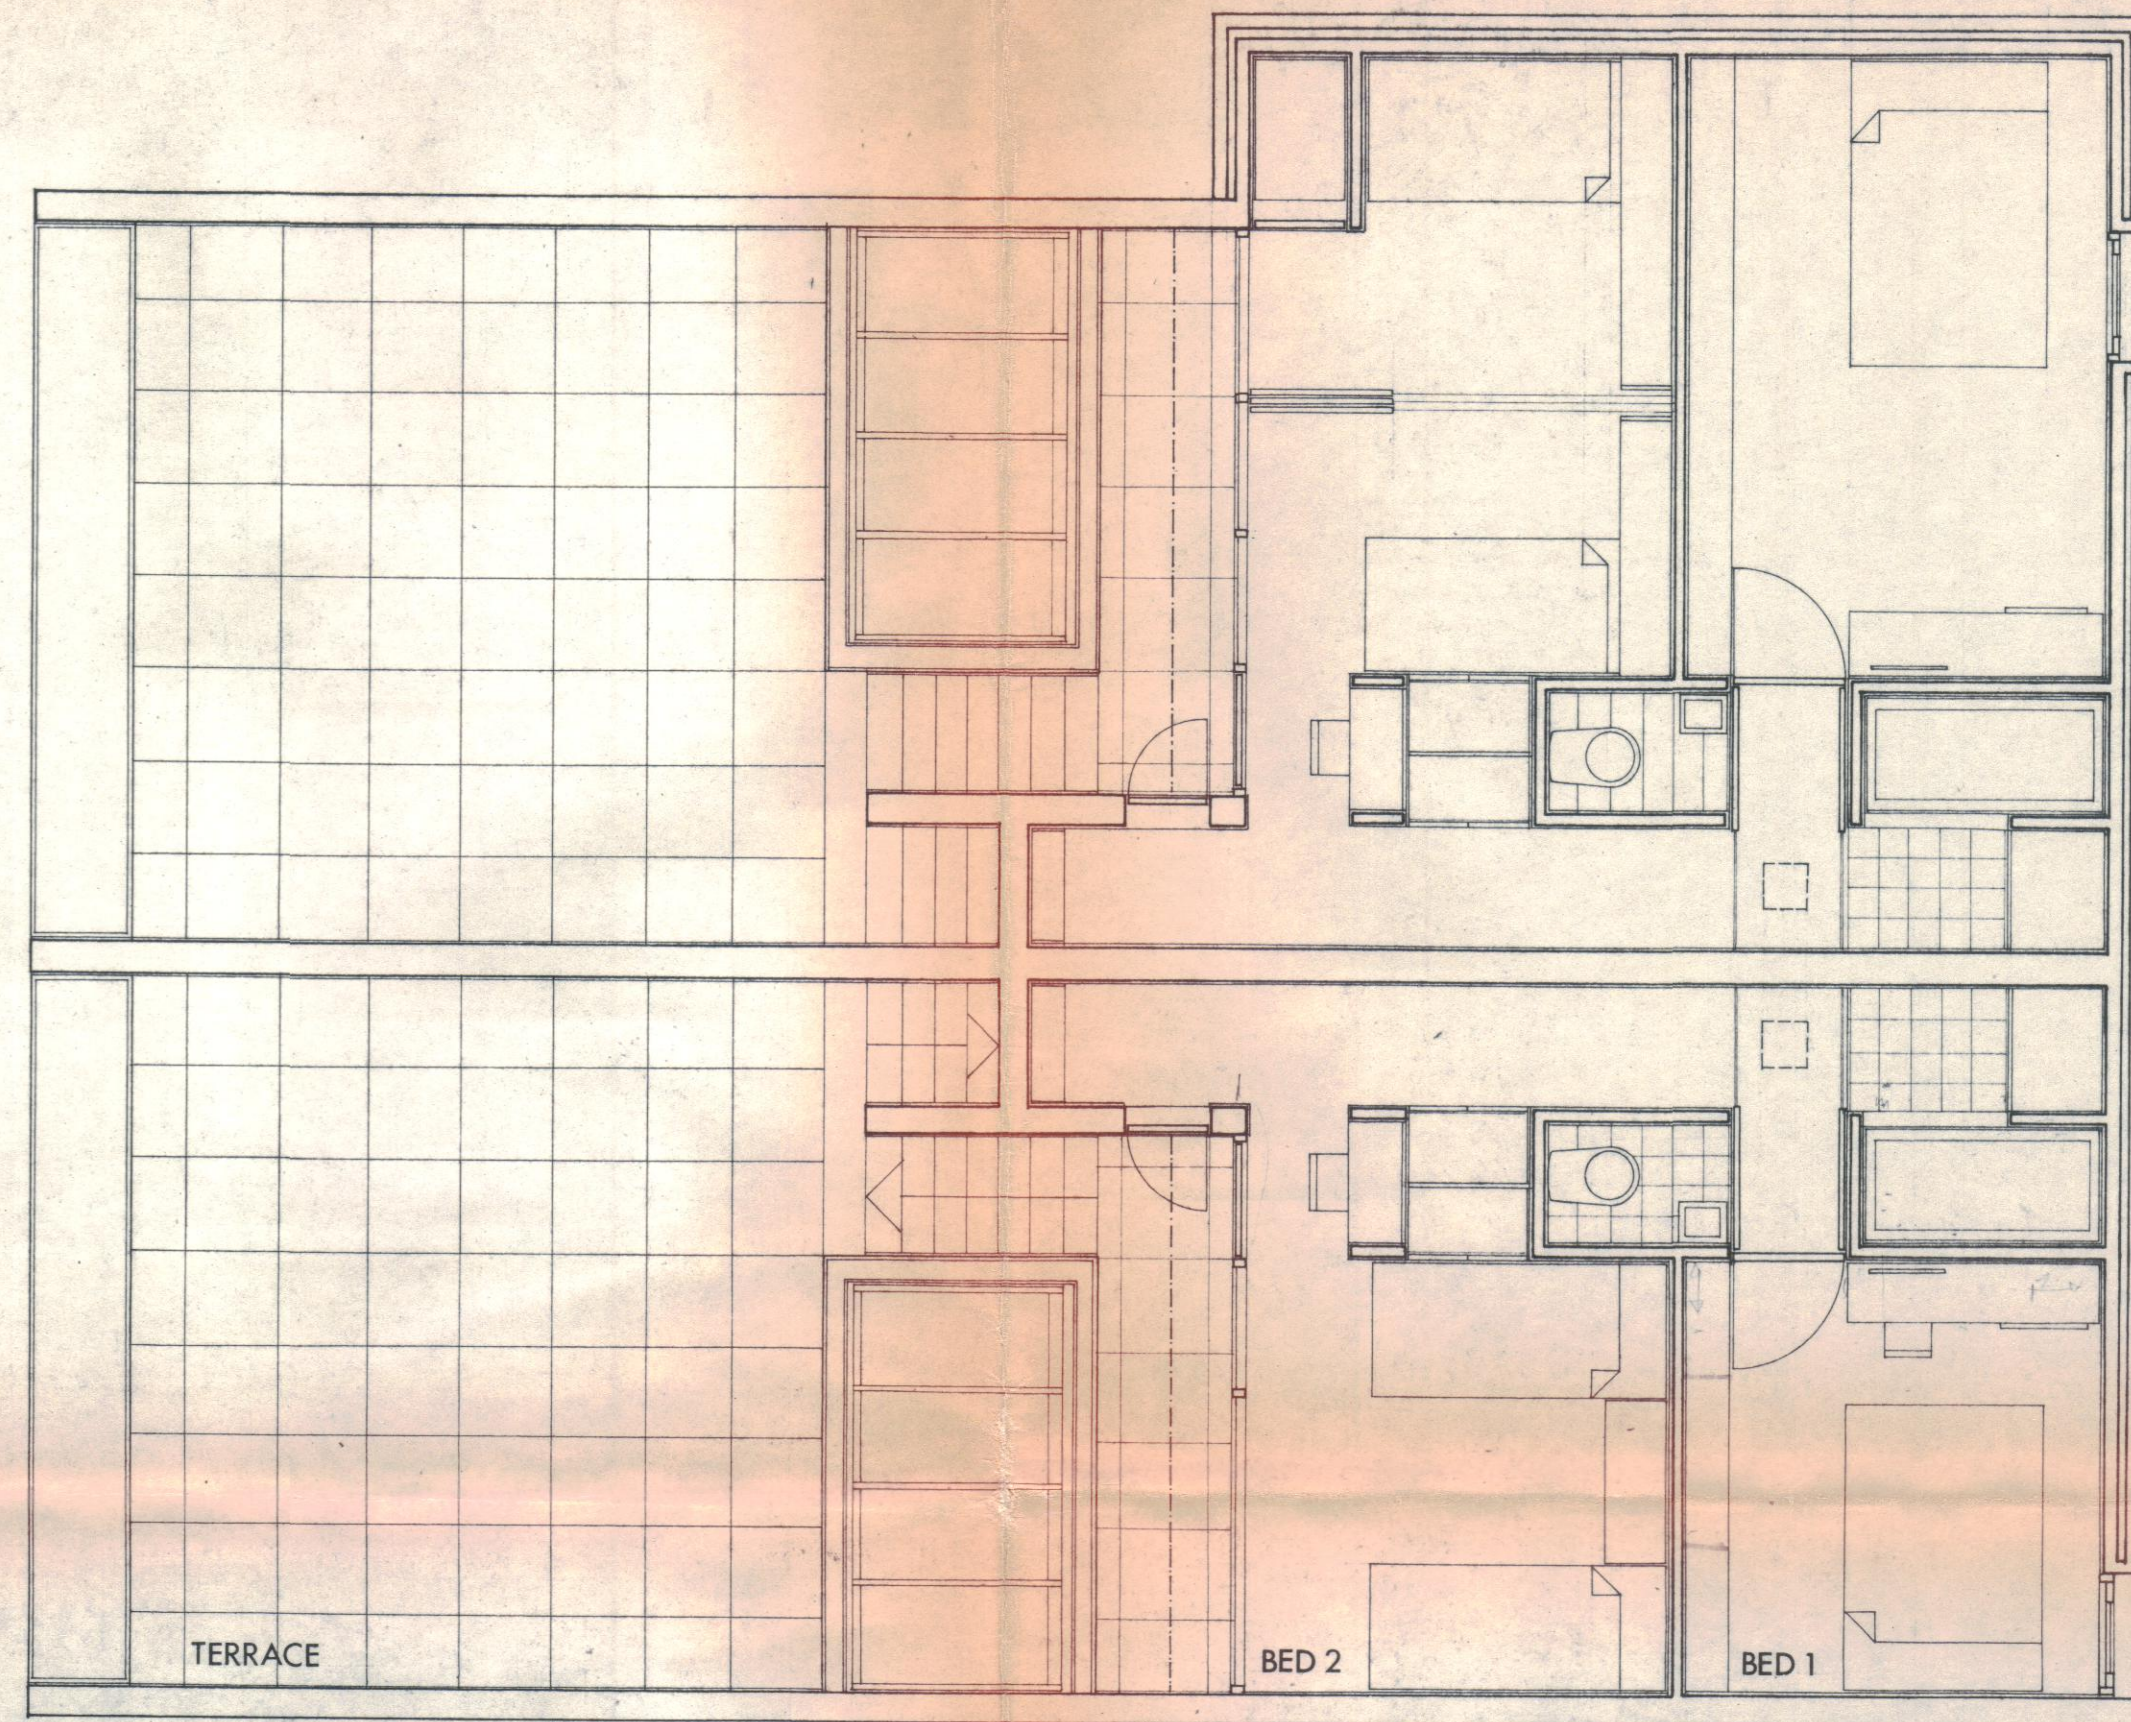

4P UNIT

CTP/E10/4/A/13453

MANSFIELD ROAD

10 11m