


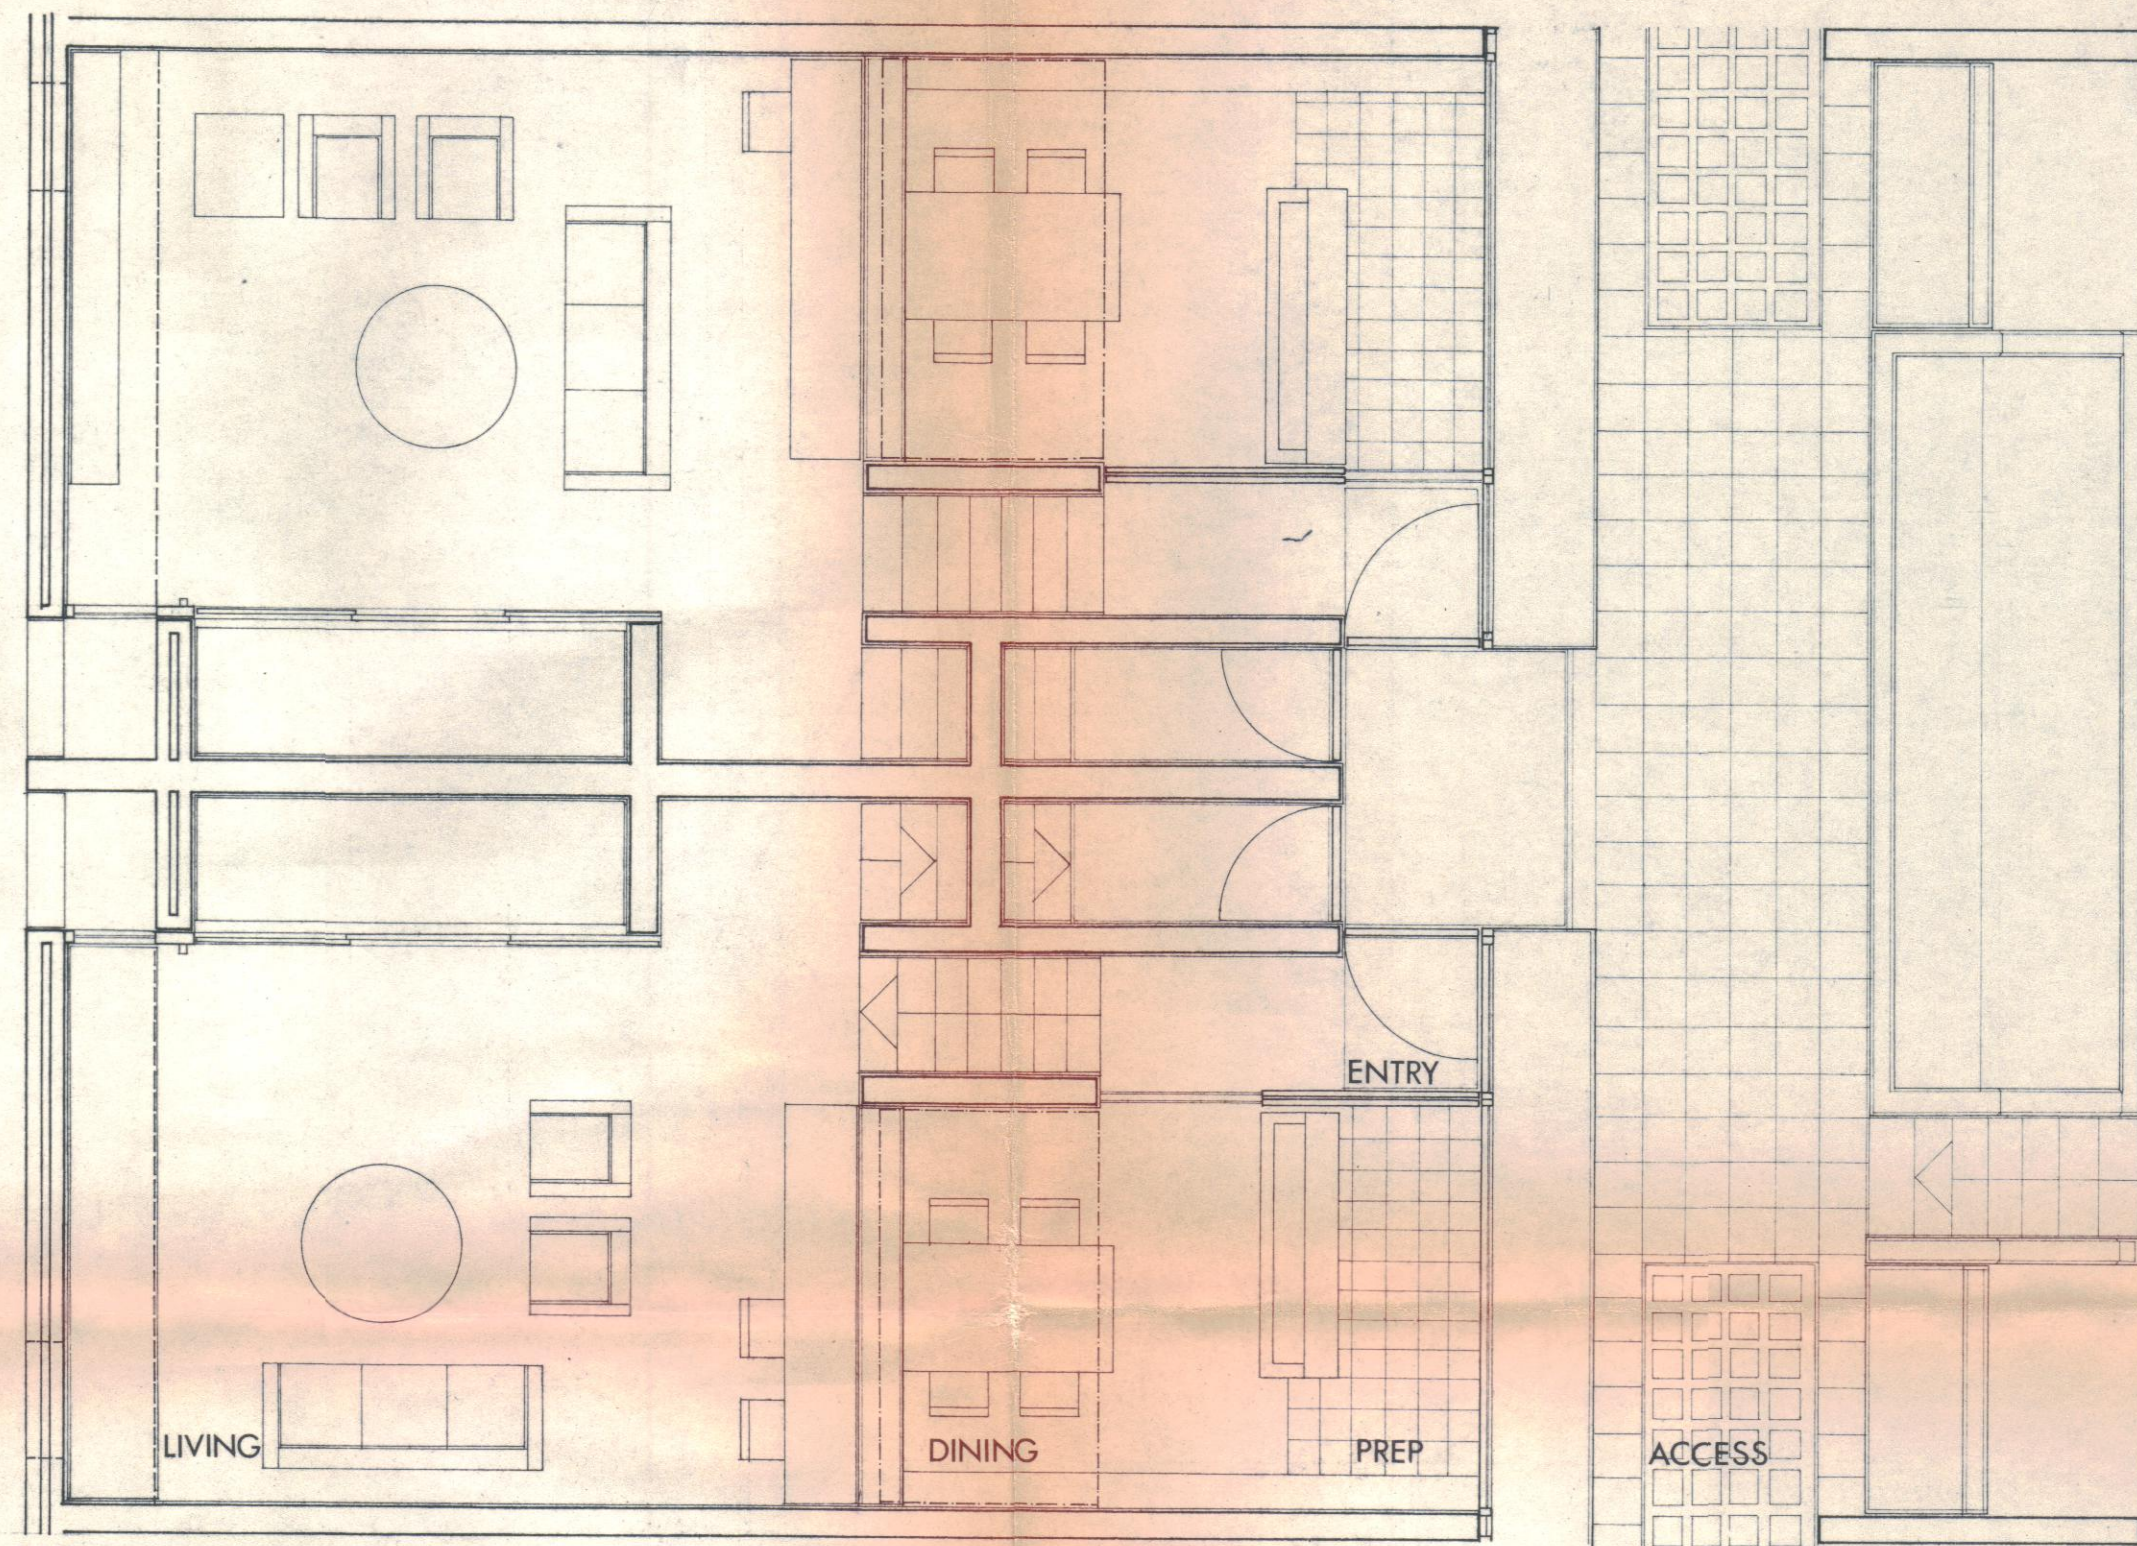

4P UNIT

CTP/ED/4 / A / 13453

MANSFIELD ROAD

10 11m