


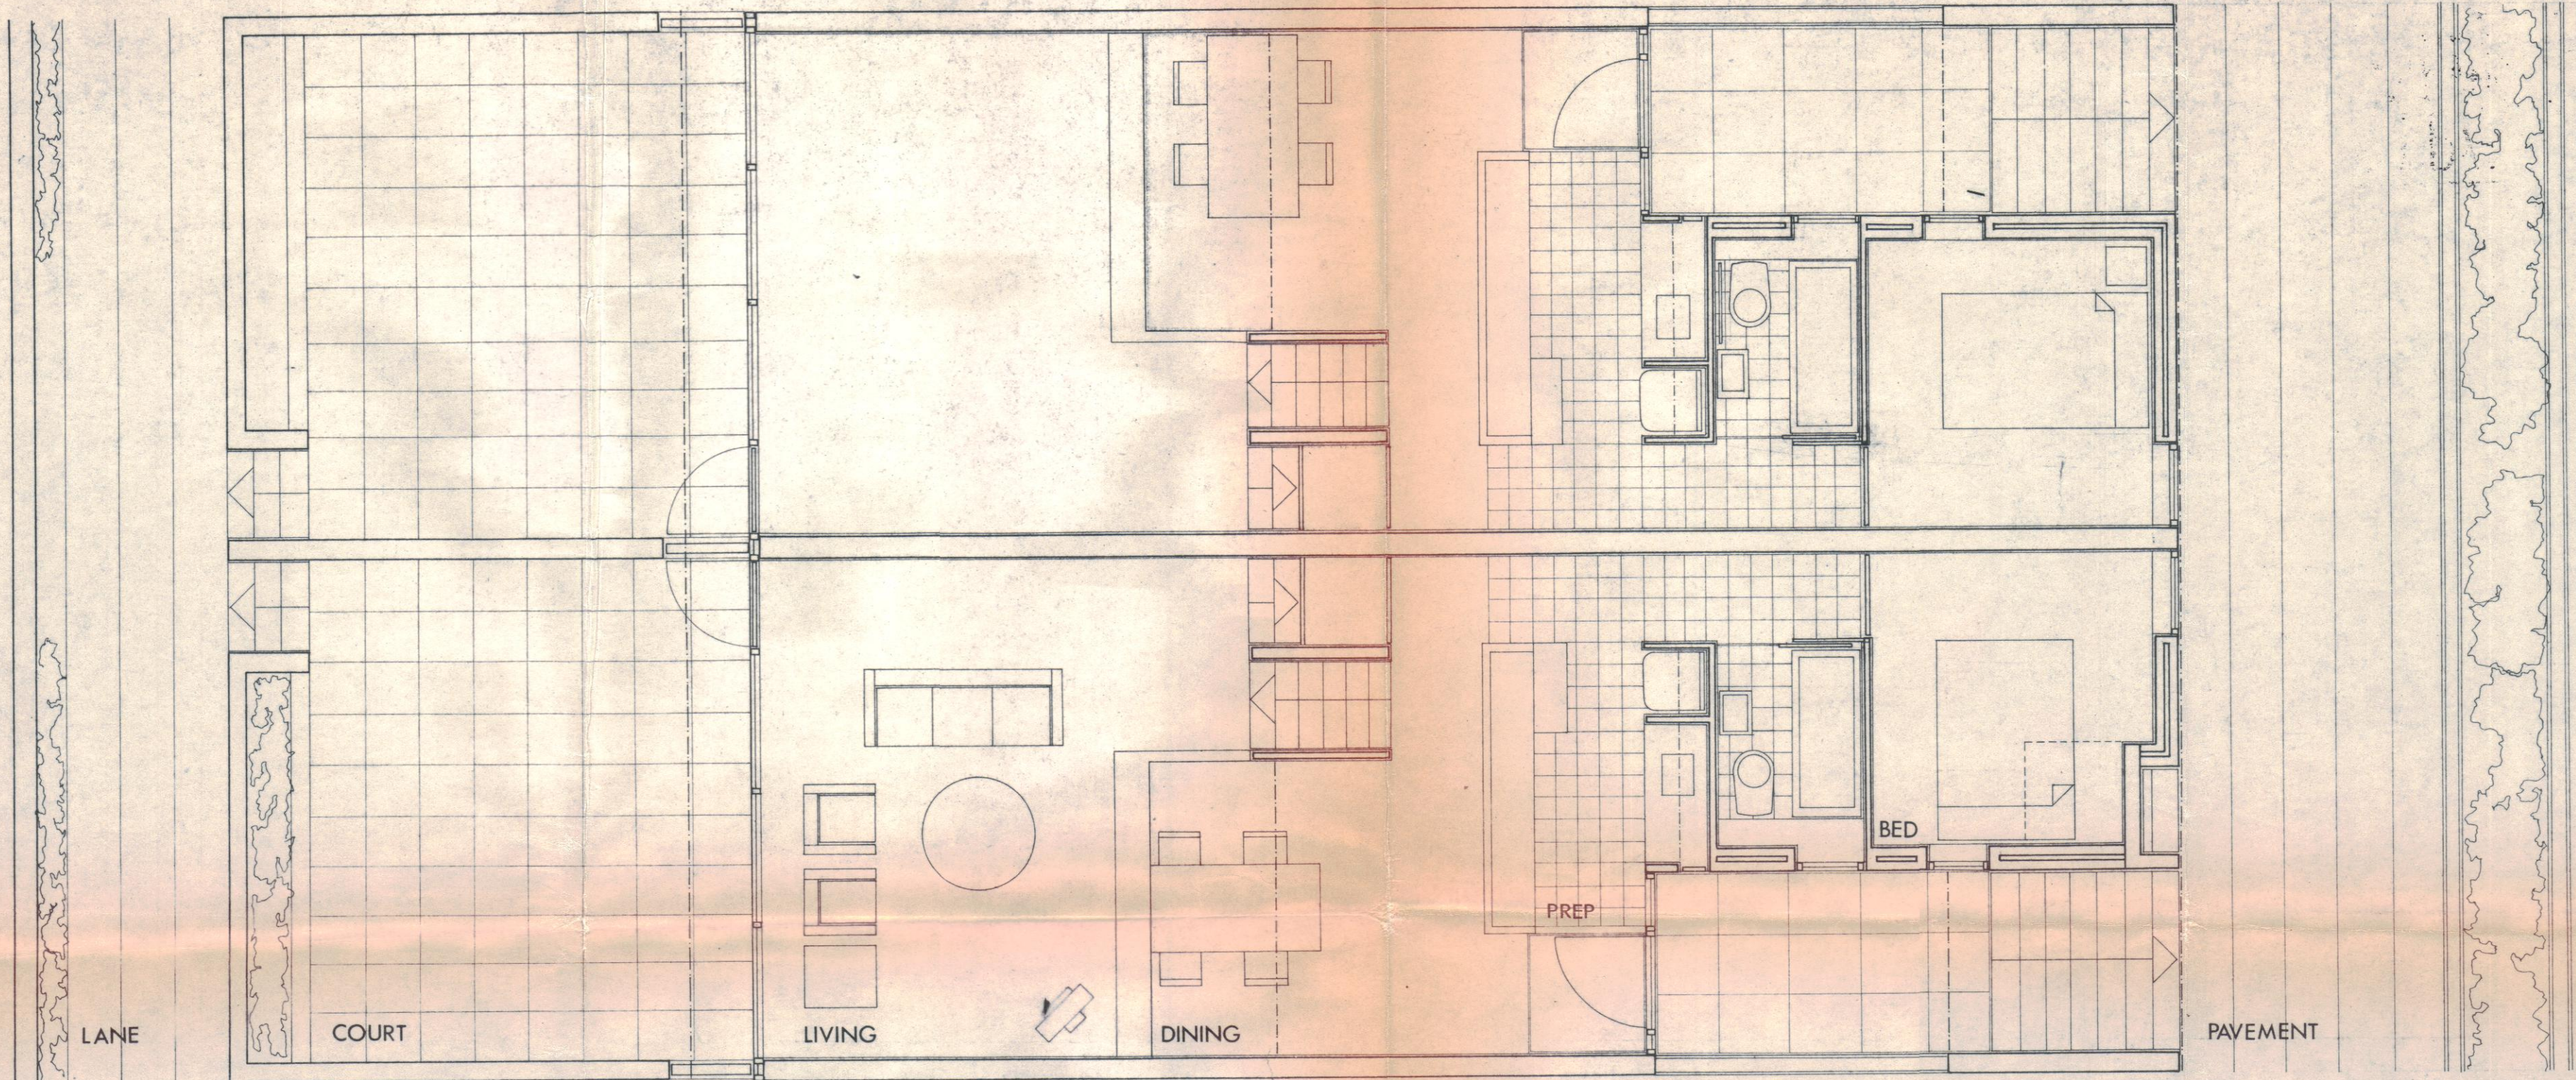

2P UNIT

CT / E10 / 4 / A / 13453

MANSFIELD ROAD

10 11m