




D E T A I L E L E V A T I O N T O M A N S F I E L D R O A D

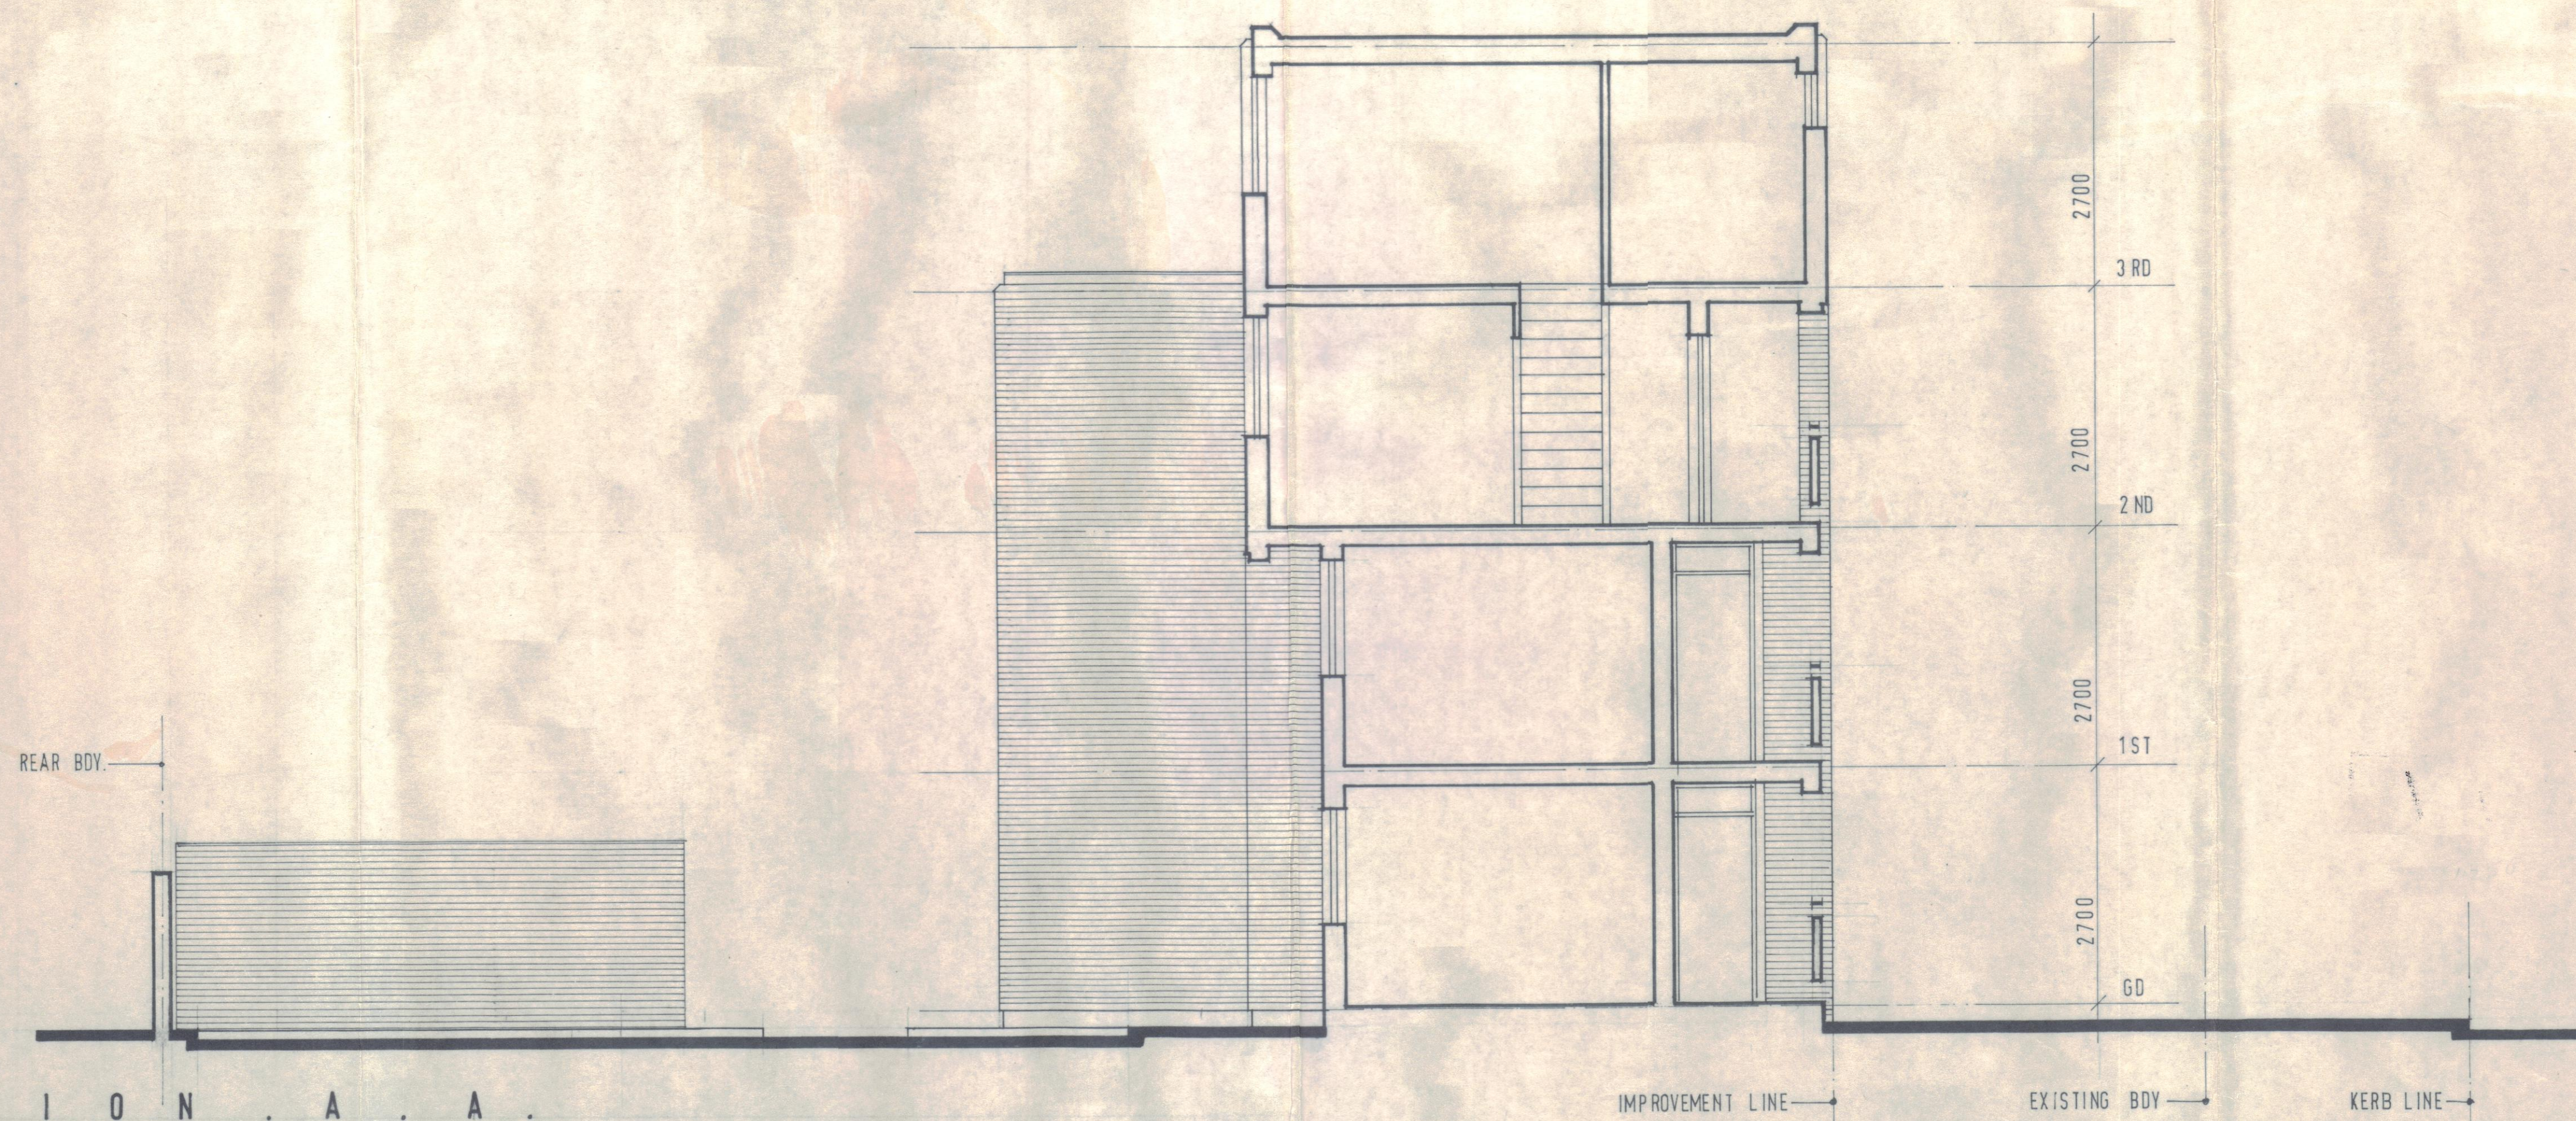

CTP/E10/4/A/10364

Date Revisions Ref

Client: METROPOLITAN HOUSING TRUST.

Job: 17-77 MANSFIELD ROAD. SCHEME 2

Drawing: DETAIL ELEV. & SECTION.

SYDNEY CLOUGH SON & PTNRS.  
CHARTERED ARCHITECTS, SURVEYORS.  
OLWEN HOUSE, QUARRY HILL ROAD,  
TONBRIDGE, KENT.  
TEL: TONBRIDGE 61266/7 S.T.D. 0732 2 61266/7

Date: MAY 71

Scale: 1:50

Drawn by:

Drawing number:

574/42

Ref