



**Existing Condition**

Scale 1:50  
Existing garden with boundary masonry garden walls.

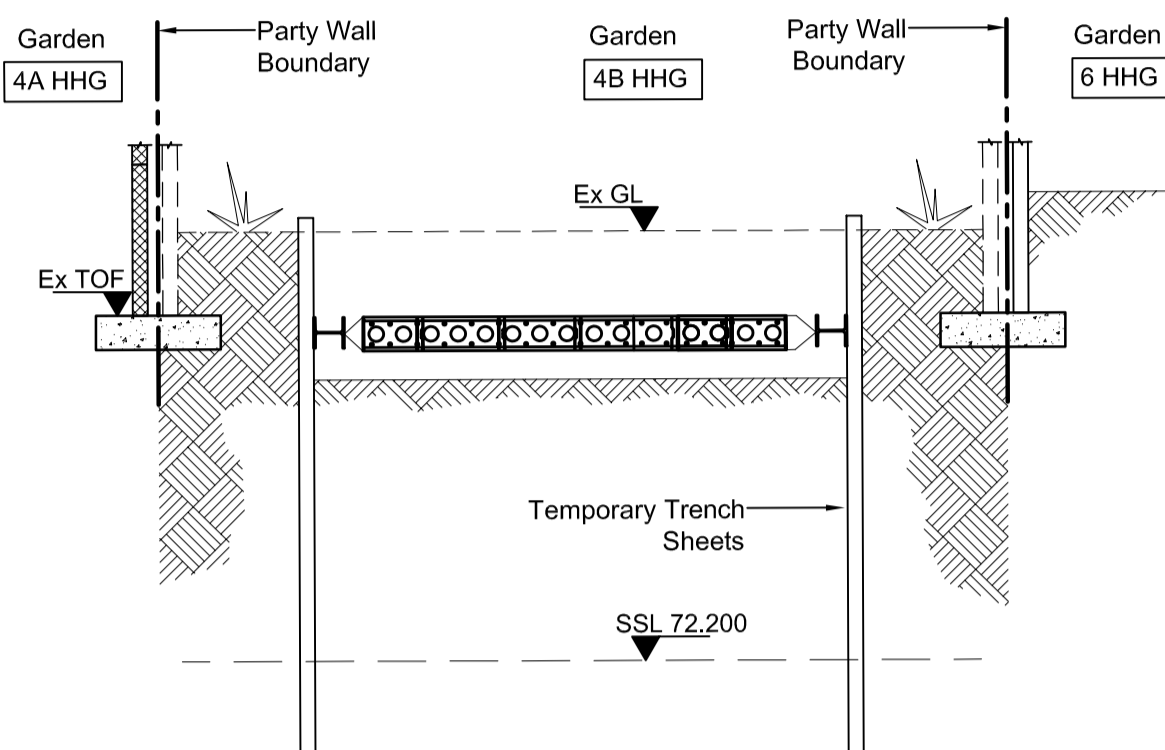


**Stage 1 - Excavation**

Scale 1:50  
Install temporary trench sheets, reduce level excavation <600mm to install waling beam & knee braces.

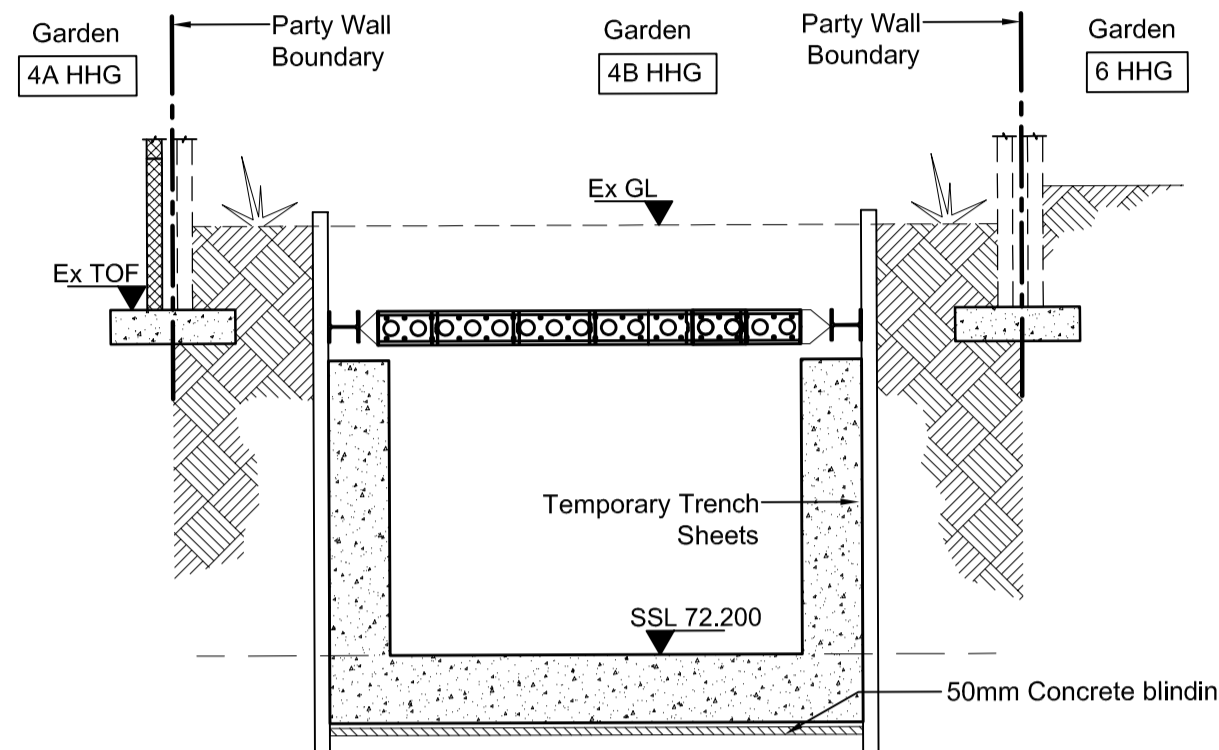


**Stage 2 - Construction**

Scale 1:50  
Reduce level excavation to foundation level. Construct basement to waling beam level.

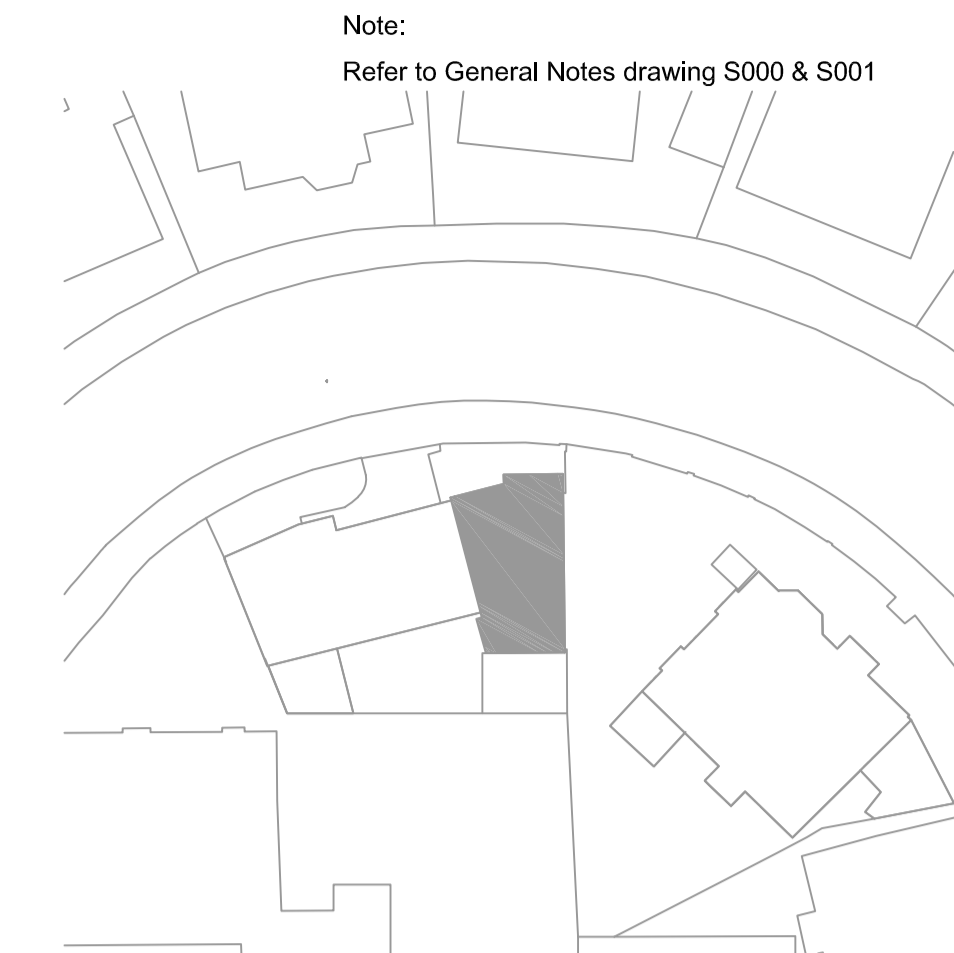


**Key Plan**

Scale 1:500

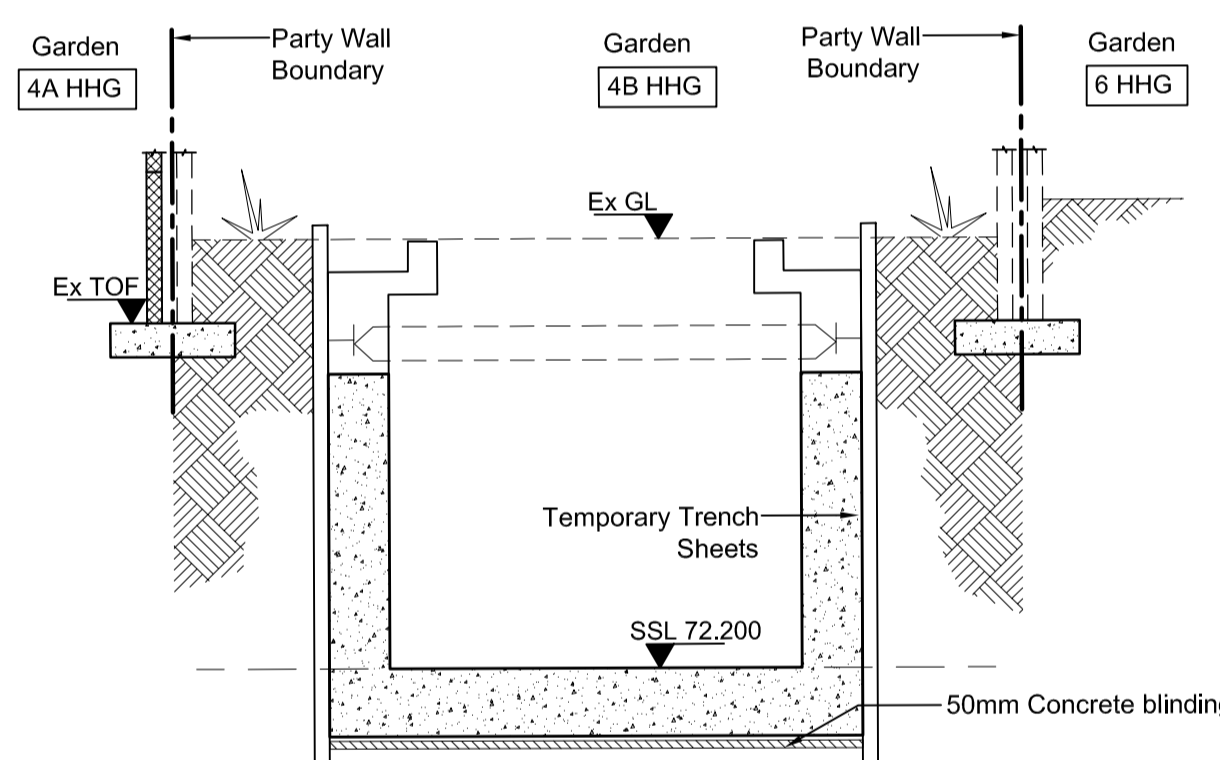


**Stage 3 - Temporary Works Removal**

Scale 1:50  
remove knee braces and waling beams. Complete basement, ground floor slab & roof light as permanent works.

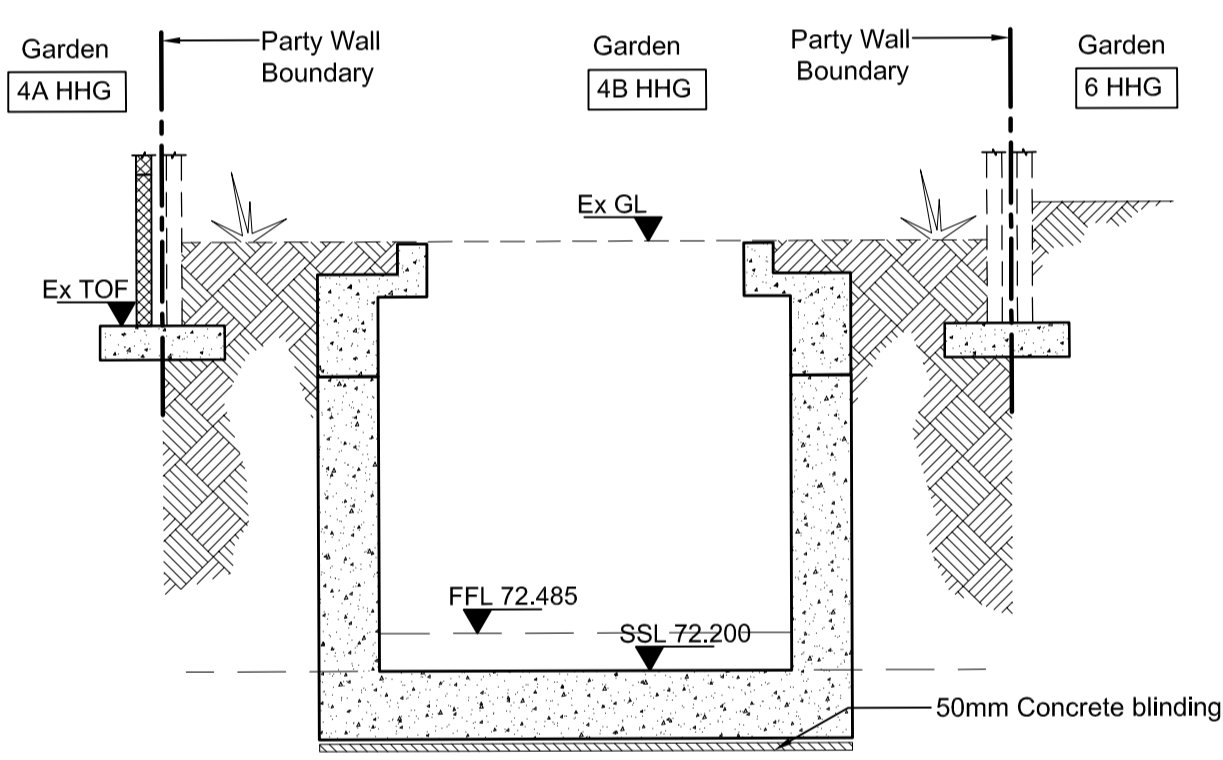

**Stage 4 - Permanent Condition**

Scale 1:50  
Permanent condition

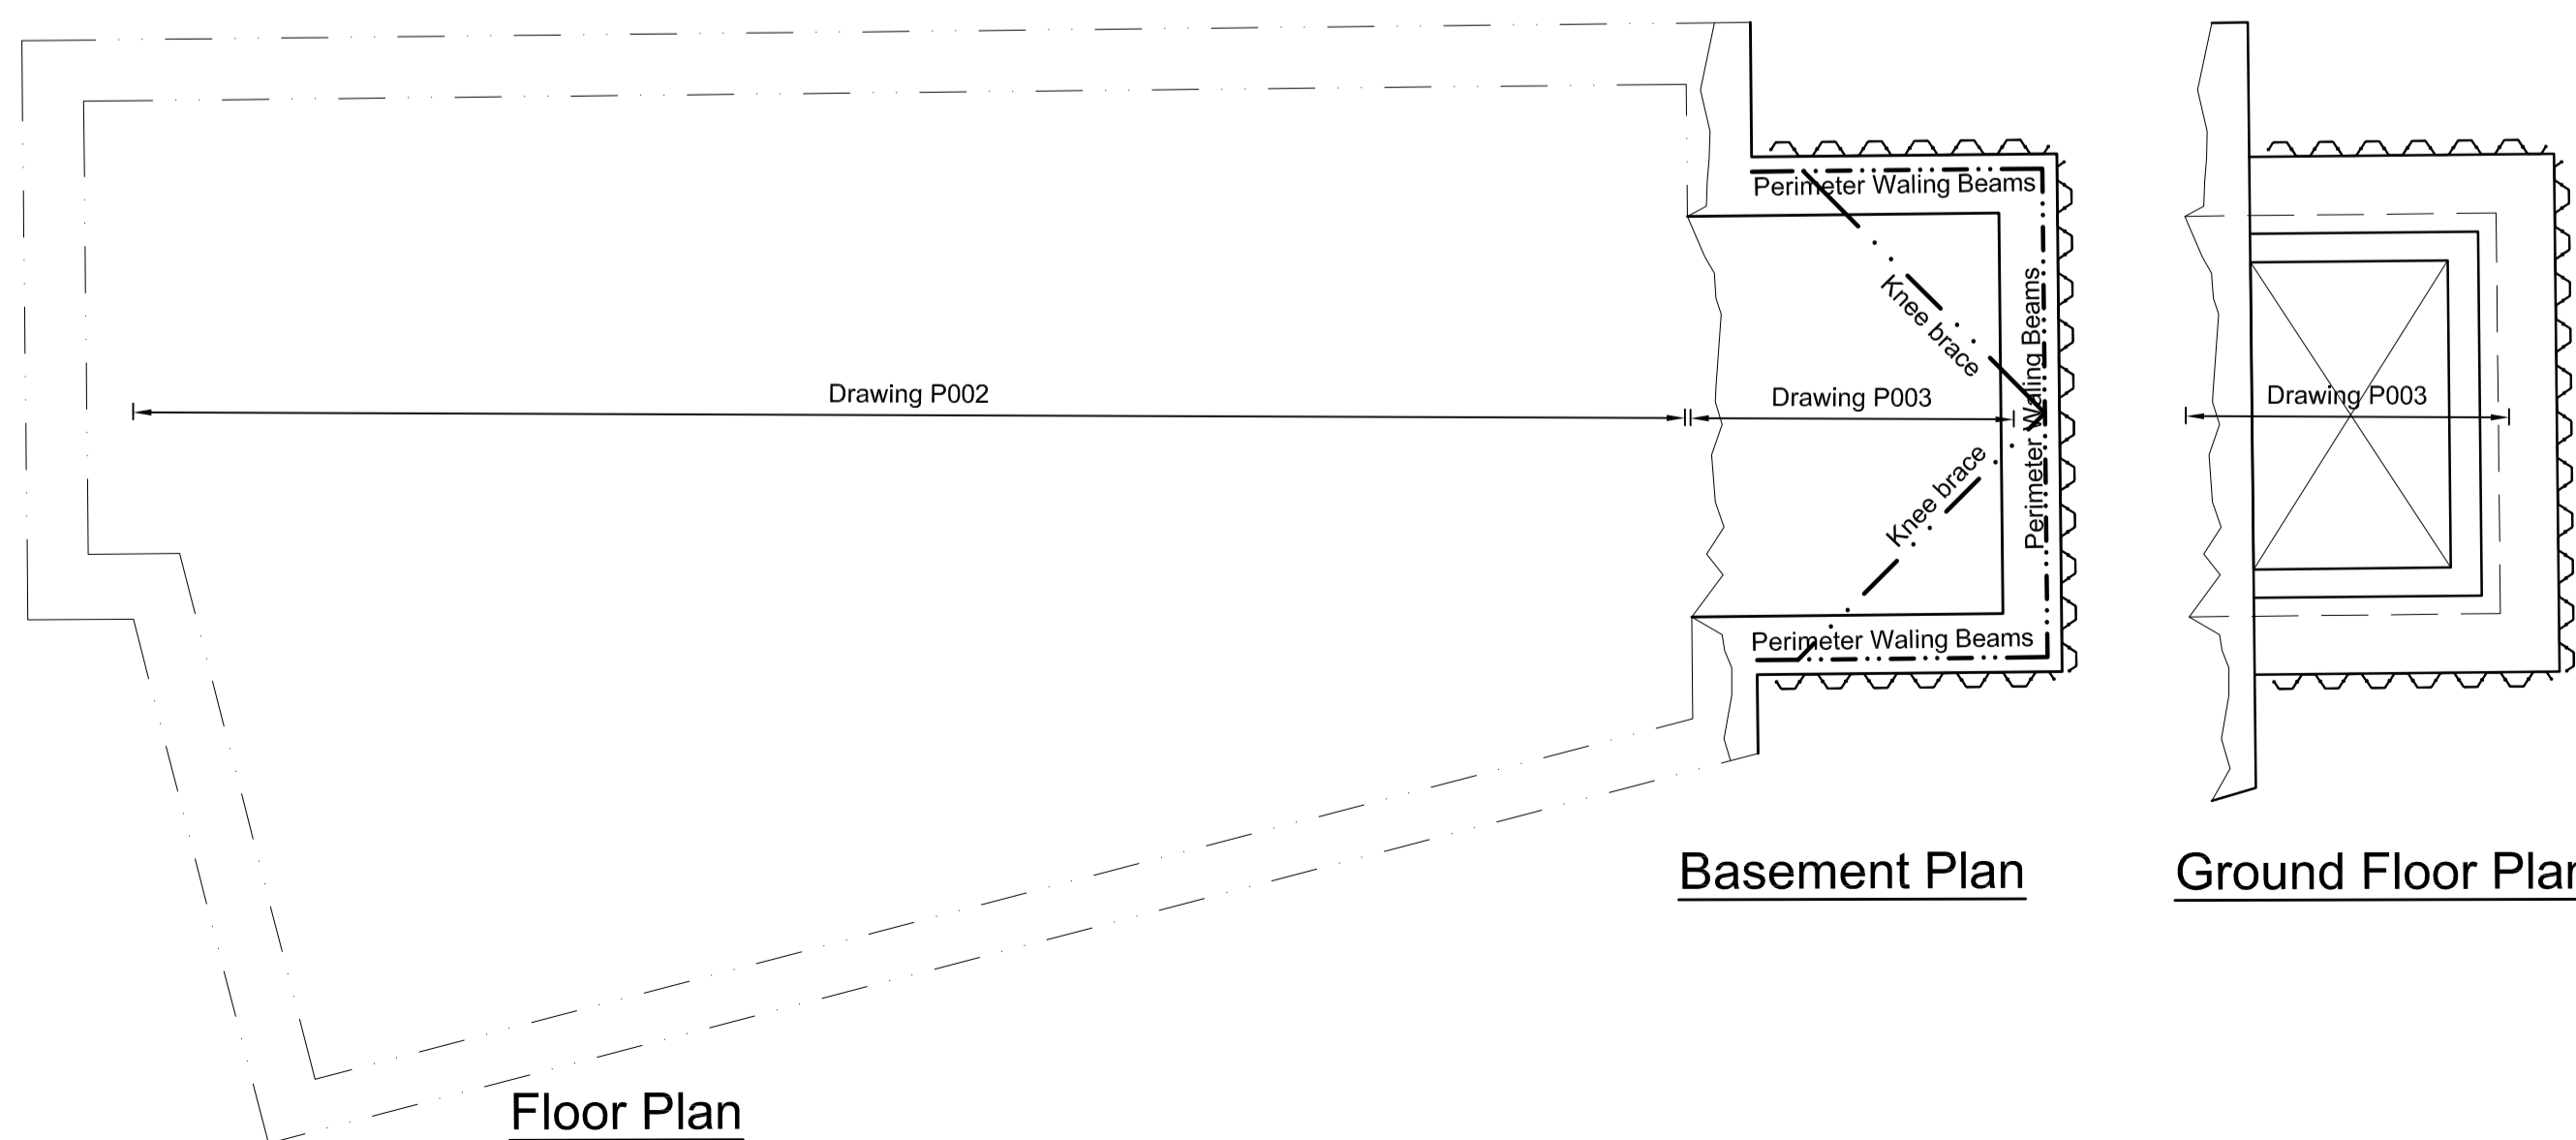

REV	COMMENTS	DATE	CHK
P1	Issued for Comment	11.11.19	KHD

**COMMENTS**

**mnp**  
mason navarro pledge  
Consulting Civil and Structural Engineers  
Bancroft Court  
Hitchin  
Hertfordshire, SG5 1LH  
Telephone: 01462 632012  
Email: office@mnp.co.uk  
www.mnp.co.uk

CLIENT  
Mr & Mrs BREARLEY

PROJECT  
4b HAMPSTEAD HILL GARDENS  
LONDON  
NW3 2PI

DRAWING TITLE  
TEMPORARY WORKS  
Sheet 2 of 2

SCALE	DRAWN BY	DATE
1:50	AB	11.11.19
DRAWING NO.	REV	
218136-S-P003	P1	