

SECURITY MEASURES INCORPORATED INTO PROPOSALS

-CCTV COVERAGE OF ATM

-LIGHTING TO THE SECURITY STANDARD BS5489:2013




-SECURE ATM ROOM WHERE MACHINE CAN BE SERVICED SEPERATE FROM THE PUBLIC

-EXTERNAL ATM LOCATED AT FURTHEST POINT WITHIN UNIT AWAY FROM STREET FURNITURE

-PRIVACY MARKINGS AROUND EXTERNAL ATM

CONTRACTORS MUST CHECK ALL DIMENSIONS ON SITE. ONLY FIGURED DIMENSIONS ARE TO BE WORKED FROM. DISCREPANCIES MUST BE REPORTED TO THE ARCHITECT BEFORE PROCEEDING.

© THIS DRAWING IS COPYRIGHT

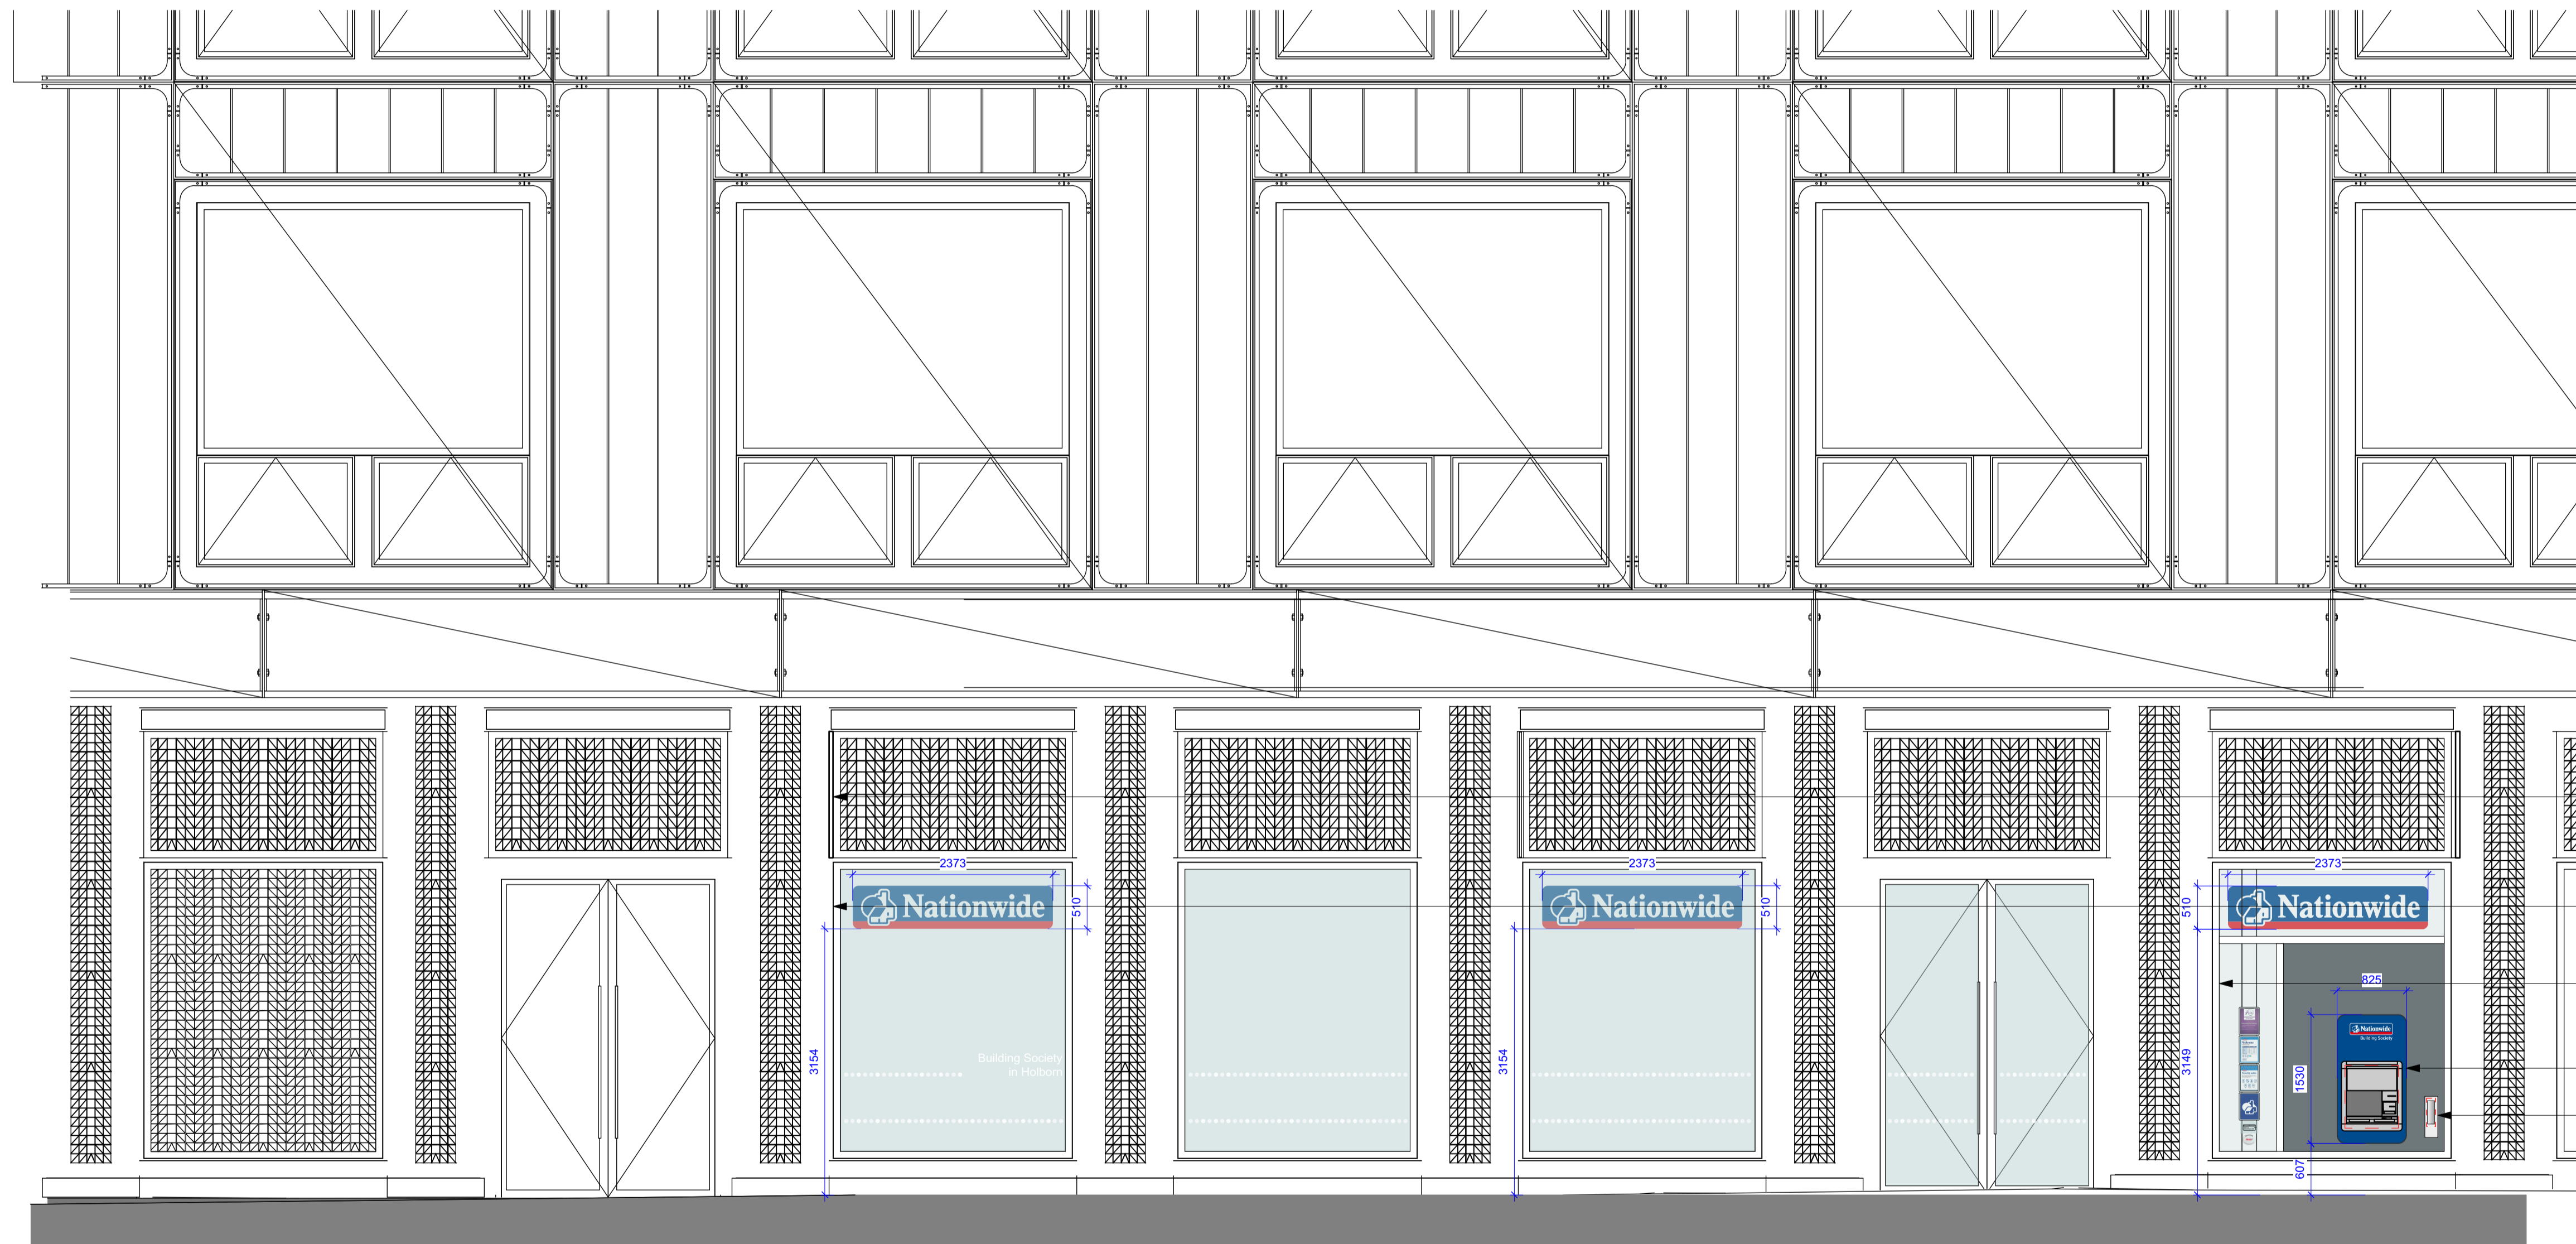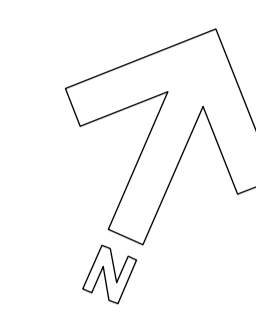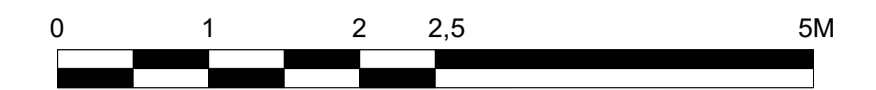

- 2no NEW FLAG STYLE PROJECTING SIGNAGE IN ACCORDANCE WITH LANDLORDS DETAILS
- 3no NEW INTERNALLY ILLUMINATED NATIONWIDE LOZENGE BEHIND SHOPFRONT GLAZING
- INSTALL NEW TRANSOM AND MULLION TO MATCH EXISTING SHOPFRONT WINDOW FRAME, SO THAT NEW DIBOND PANEL CAN BE INSTALLED TO EXTERNAL ATM WINDOW
- NEW EXTERNAL ATM WITH NEW EDGE ILLUMINATED ATM SHROUD
- NEW POSTBOX

SECTION OF FLAG SIGN



CDM RISKS

- REFER TO PCI
- INSTALLATION OF GLAZED SCREENS & DOORS TO INTERVIEW ROOMS
- INSTALLATION OF NEW SUSPENDED CEILING THROUGHOUT
- INSTALLATION OF NEW SHOPFRONT

A UPDATED FOLLOWING ER LAYERS REVIEW
 REVISIONS 23/01/2020

cardiff • edinburgh • london • sheffield

four architecture

The Lux Building
 2-4 Hoxton Square
 London N1 6NU
 020 7613 2244

© This drawing remains the Copyright of Four Architecture and Design and may not be reproduced in whole or in any part without prior written permission.

NOTE:
 All proprietary goods and materials are to be fitted in accordance with manufacturer's instructions. Codes of Practice and British Standards. All dimensions to be verified by the Contractor on site. Do not scale drawings, work to figured dimensions only.

ALL REFERENCES SHOULD BE READ IN CONJUNCTION WITH THE MOST CURRENT NATIONWIDE DESIGN GUIDES.

CLIENT



HOLBORN POST BUILDING
 Branch Transformation Programme

BRANCH NAME & PREFIX: Name: Holborn Post Building New Oxford St, Holborn, London, UK Prefix: 230			DRAWING TYPE: [FIA 1 TEST TO FIT] PROPOSED EXTERNAL ELEVATION		
SCALE @ A1: 1:25	SCALE @ A3: 1:50	DATE DRAWN: 19.02.2020	STATUS: Draft	PROPERTY LOCATION CODE: TBC	DRAWING REF NO: PR.01.E1
DRAWN BY: 4AD LONDON	CHECKED BY & DATE: 4AD LONDON	JOB REF: 19 191			REV: -