


CDM QUALITY CHECK			
FORM No	REV	DATE	AUTHORISED

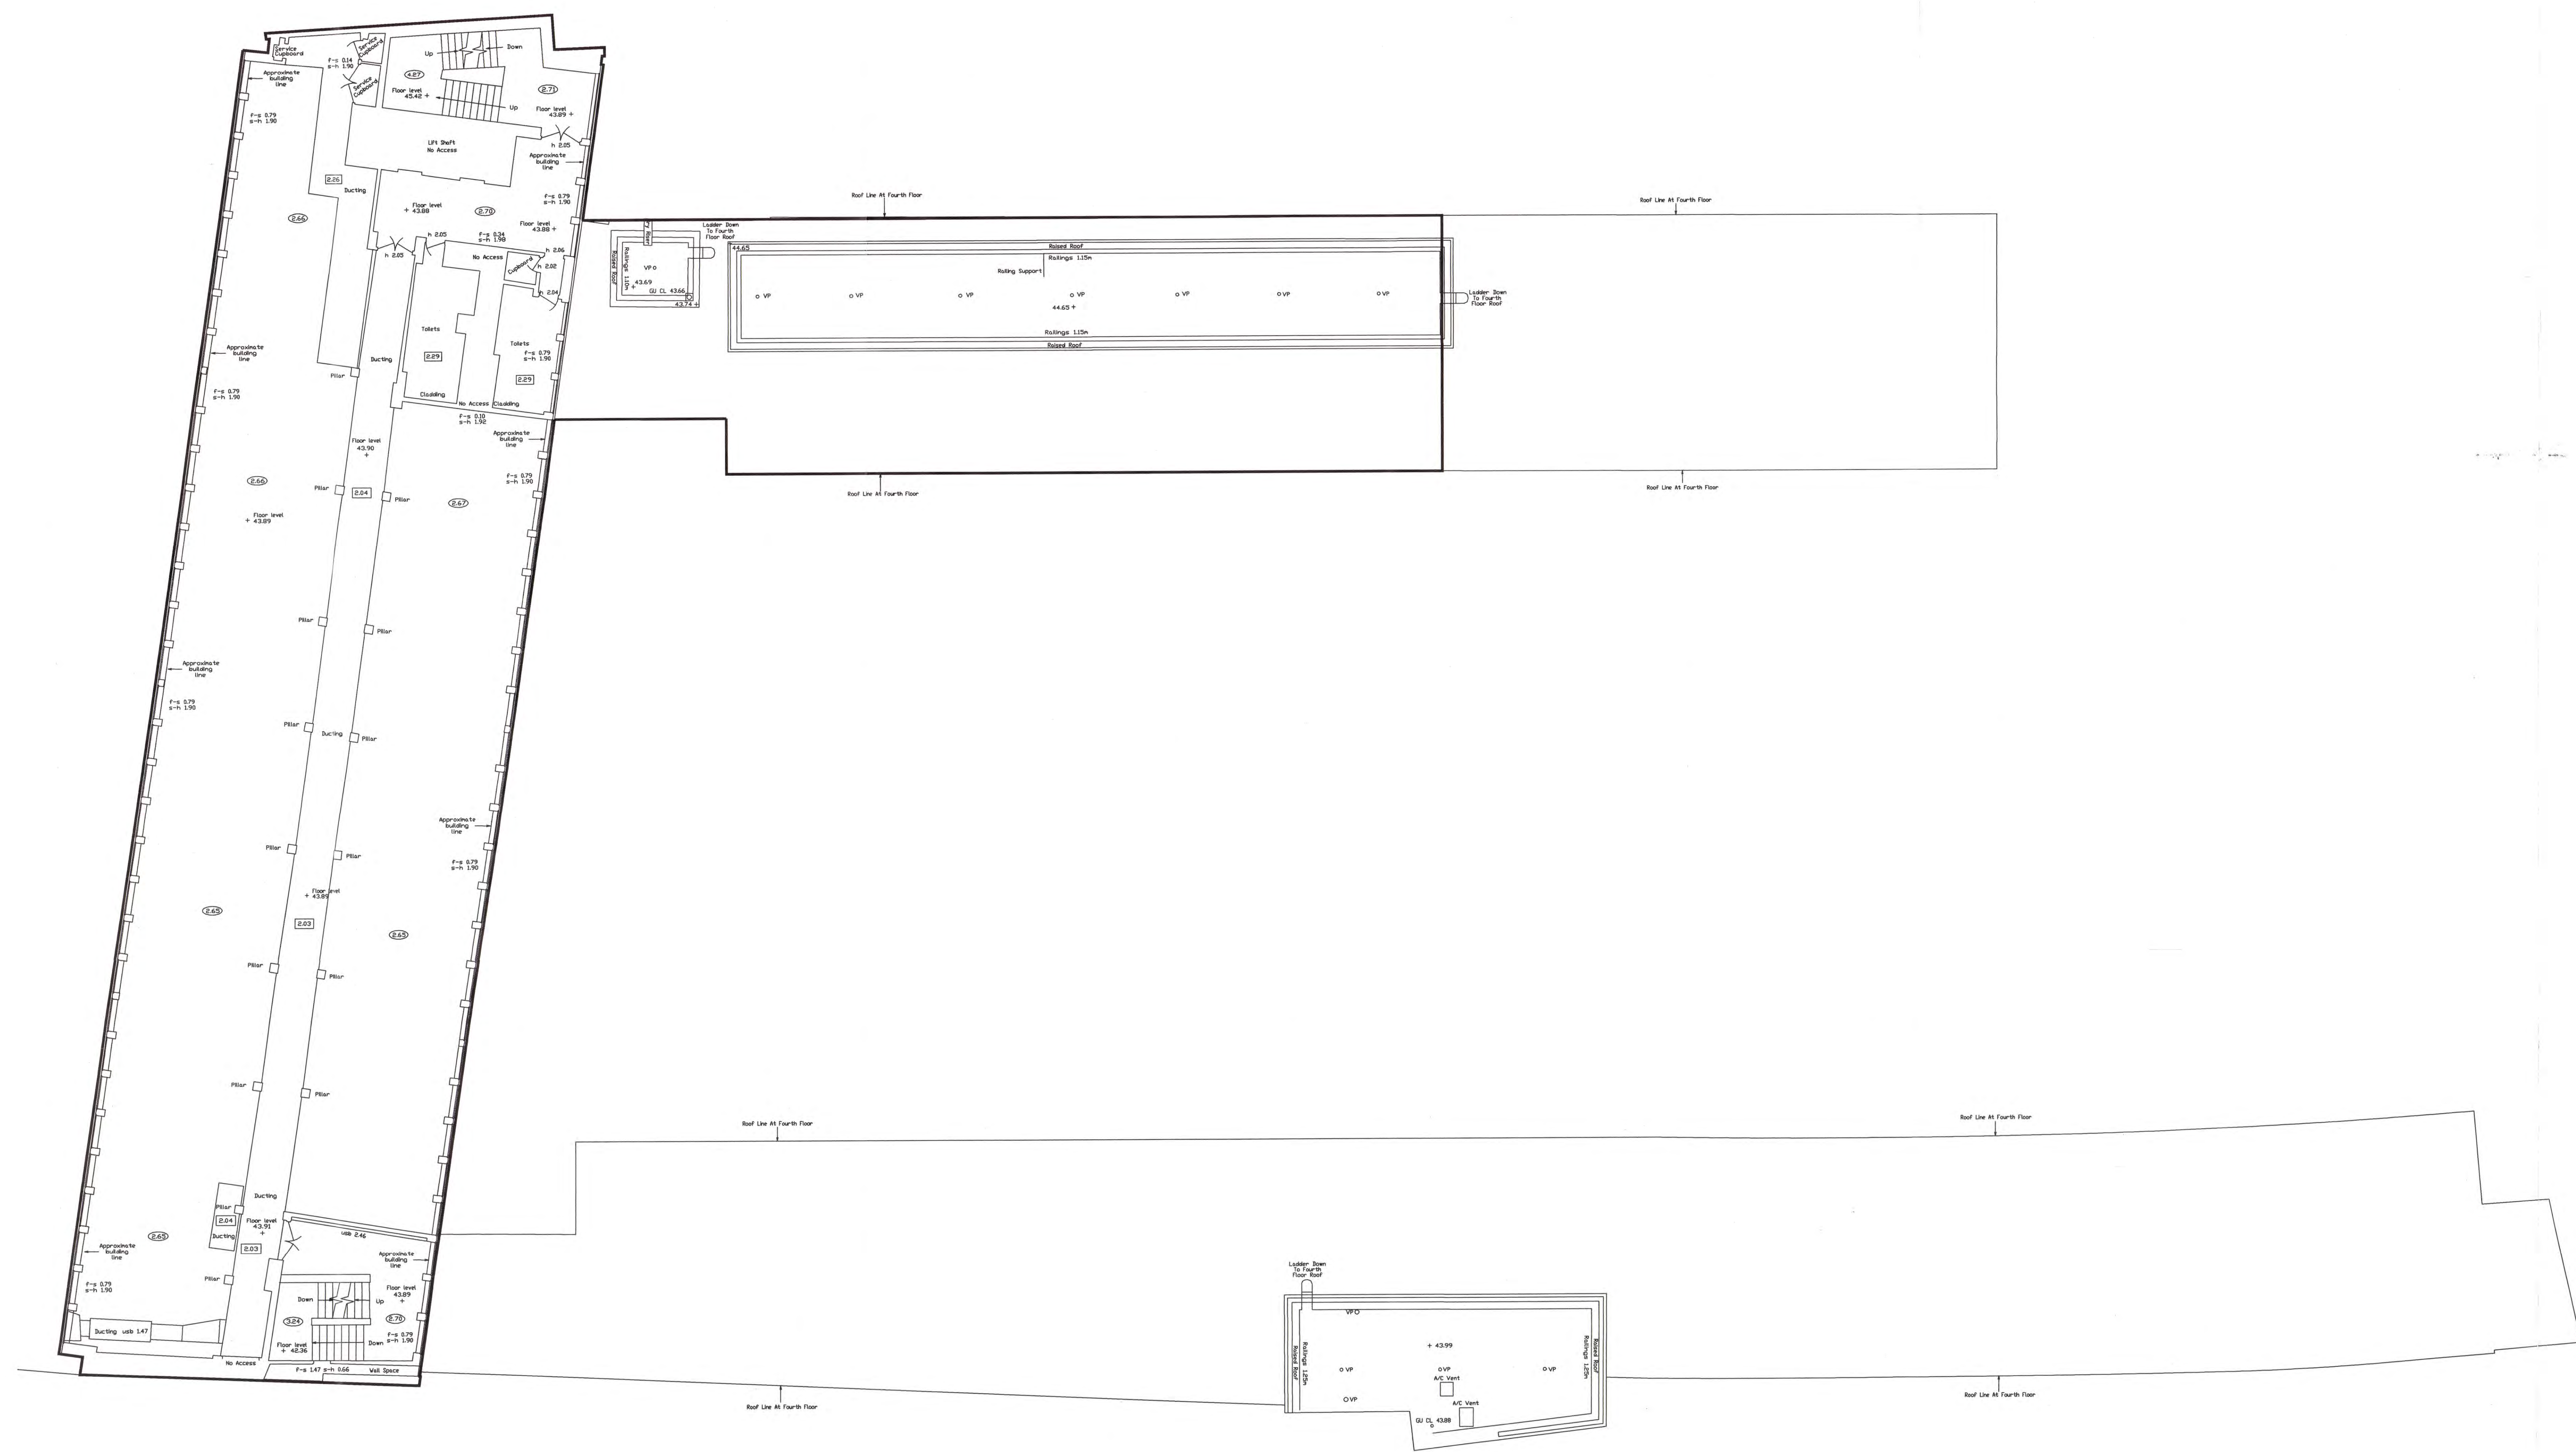

Amendments
No. | Date | Position | By | Date

PSX0005274



Job title
**Procter House
Holborn**

Drawing title
**KND Survey 'existing'
6th Floor**

Date	Job no	Drawing no	Revision No
22/11/00	1610	AL(1)008	
Scale	Drawn	Checked	
1/100@A0	BW		

ttsf fookes