

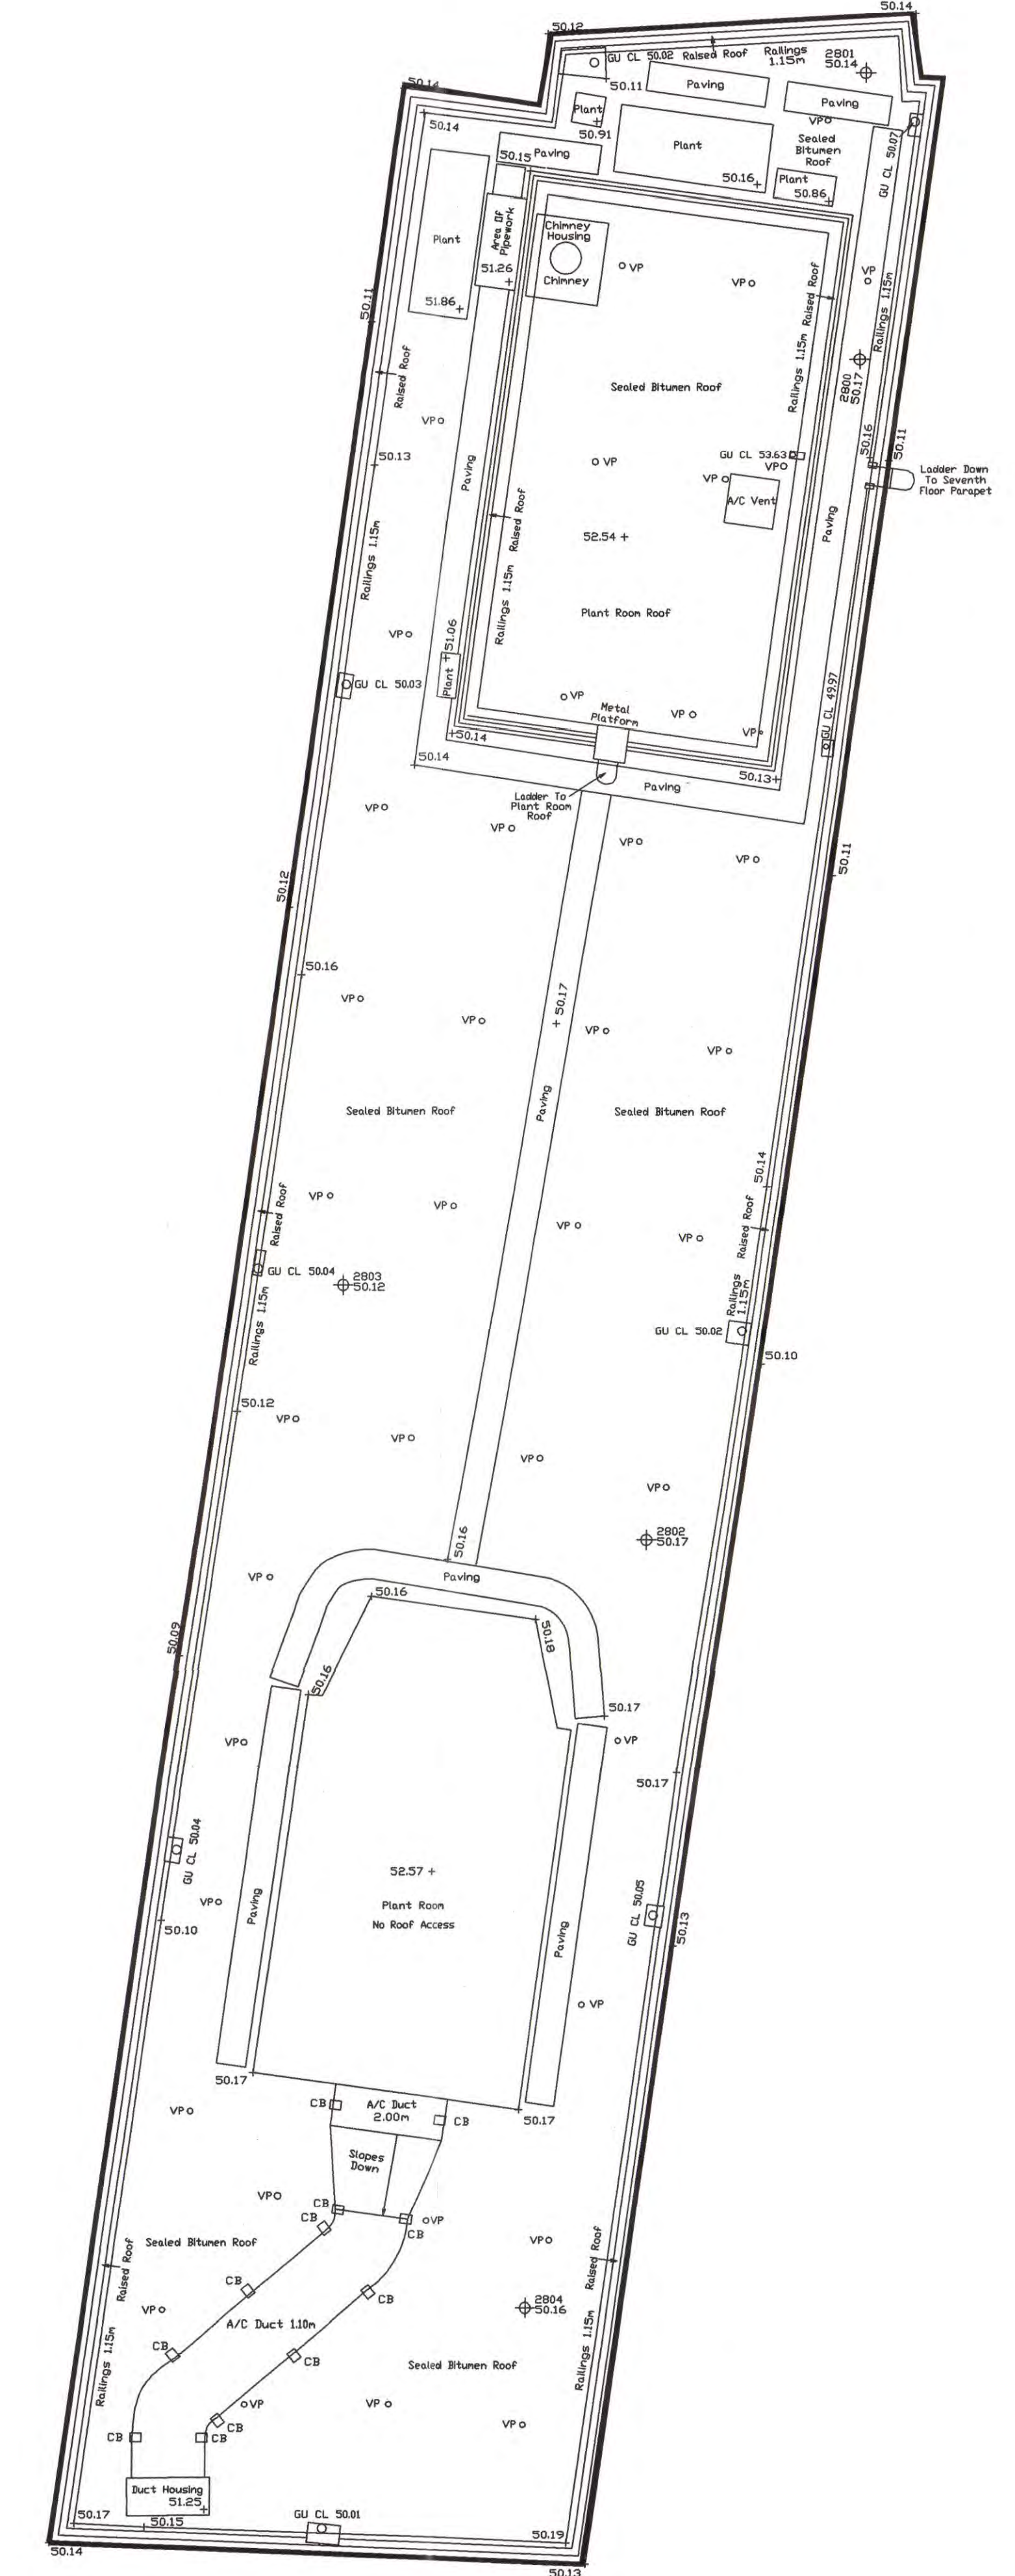


FORM No	CDM QUALITY CHECK
REV	DATE
AUTHORISED	

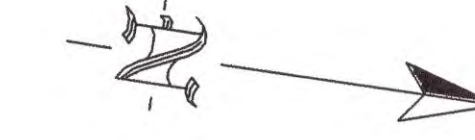

Amendments  
**PSX0005274**

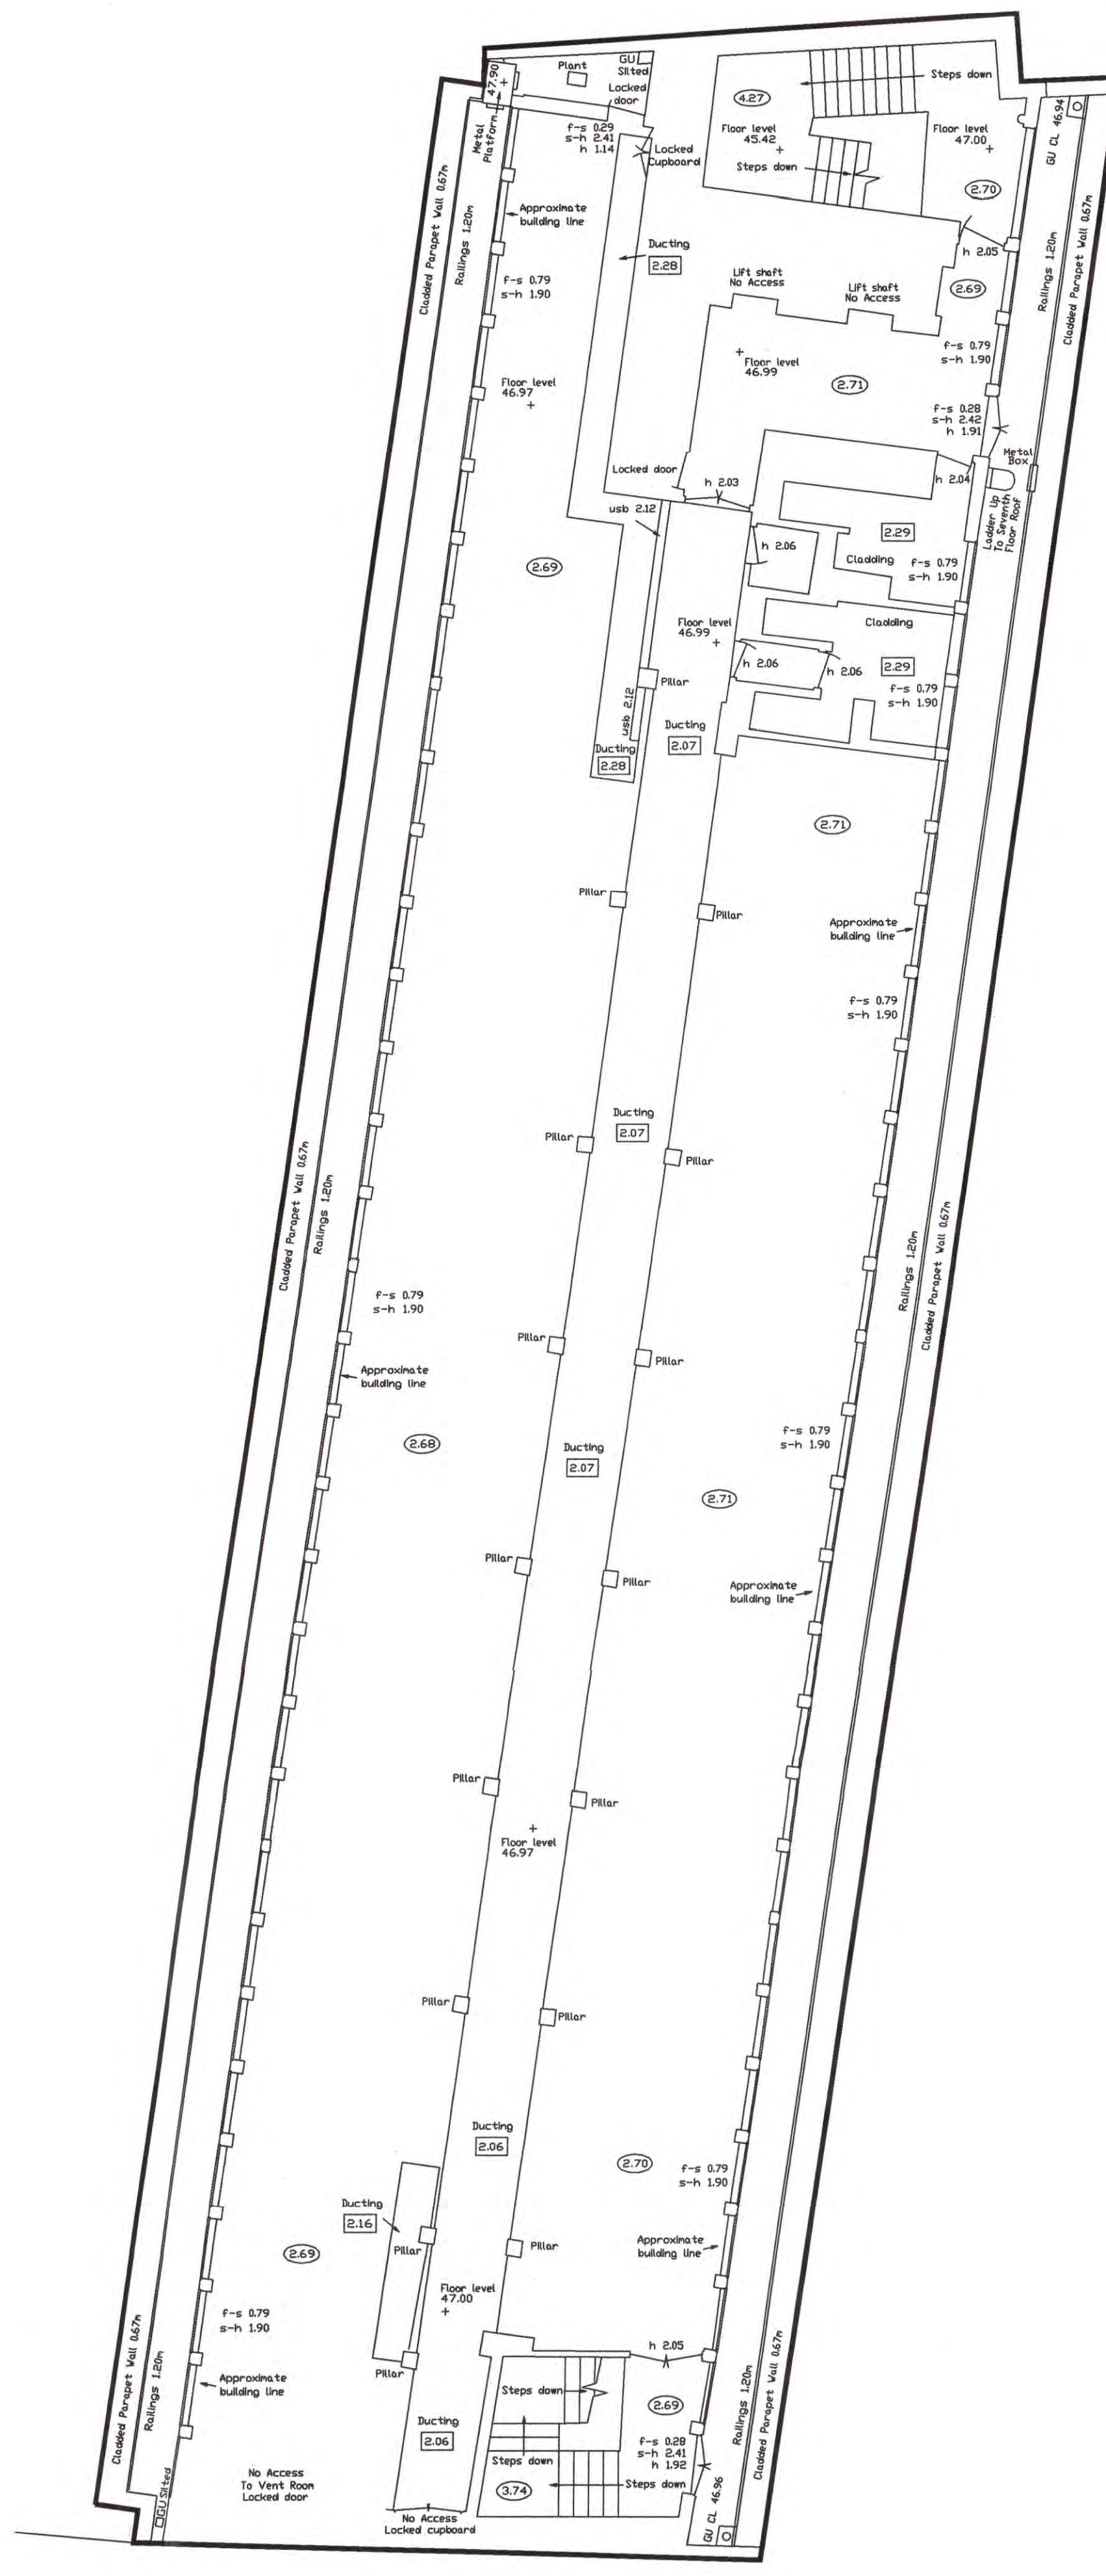

Job title  
**Procter House  
Holborn**

Drawing title  
**KND Survey 'existing'  
Seventh & Eighth floor**

Date	Job no	Drawing no	Revision No
22/1/00	1610	AL(1)009/10	
Scale	Drawn	Checked	
1/100@AO	BW		

ttsp fookes