

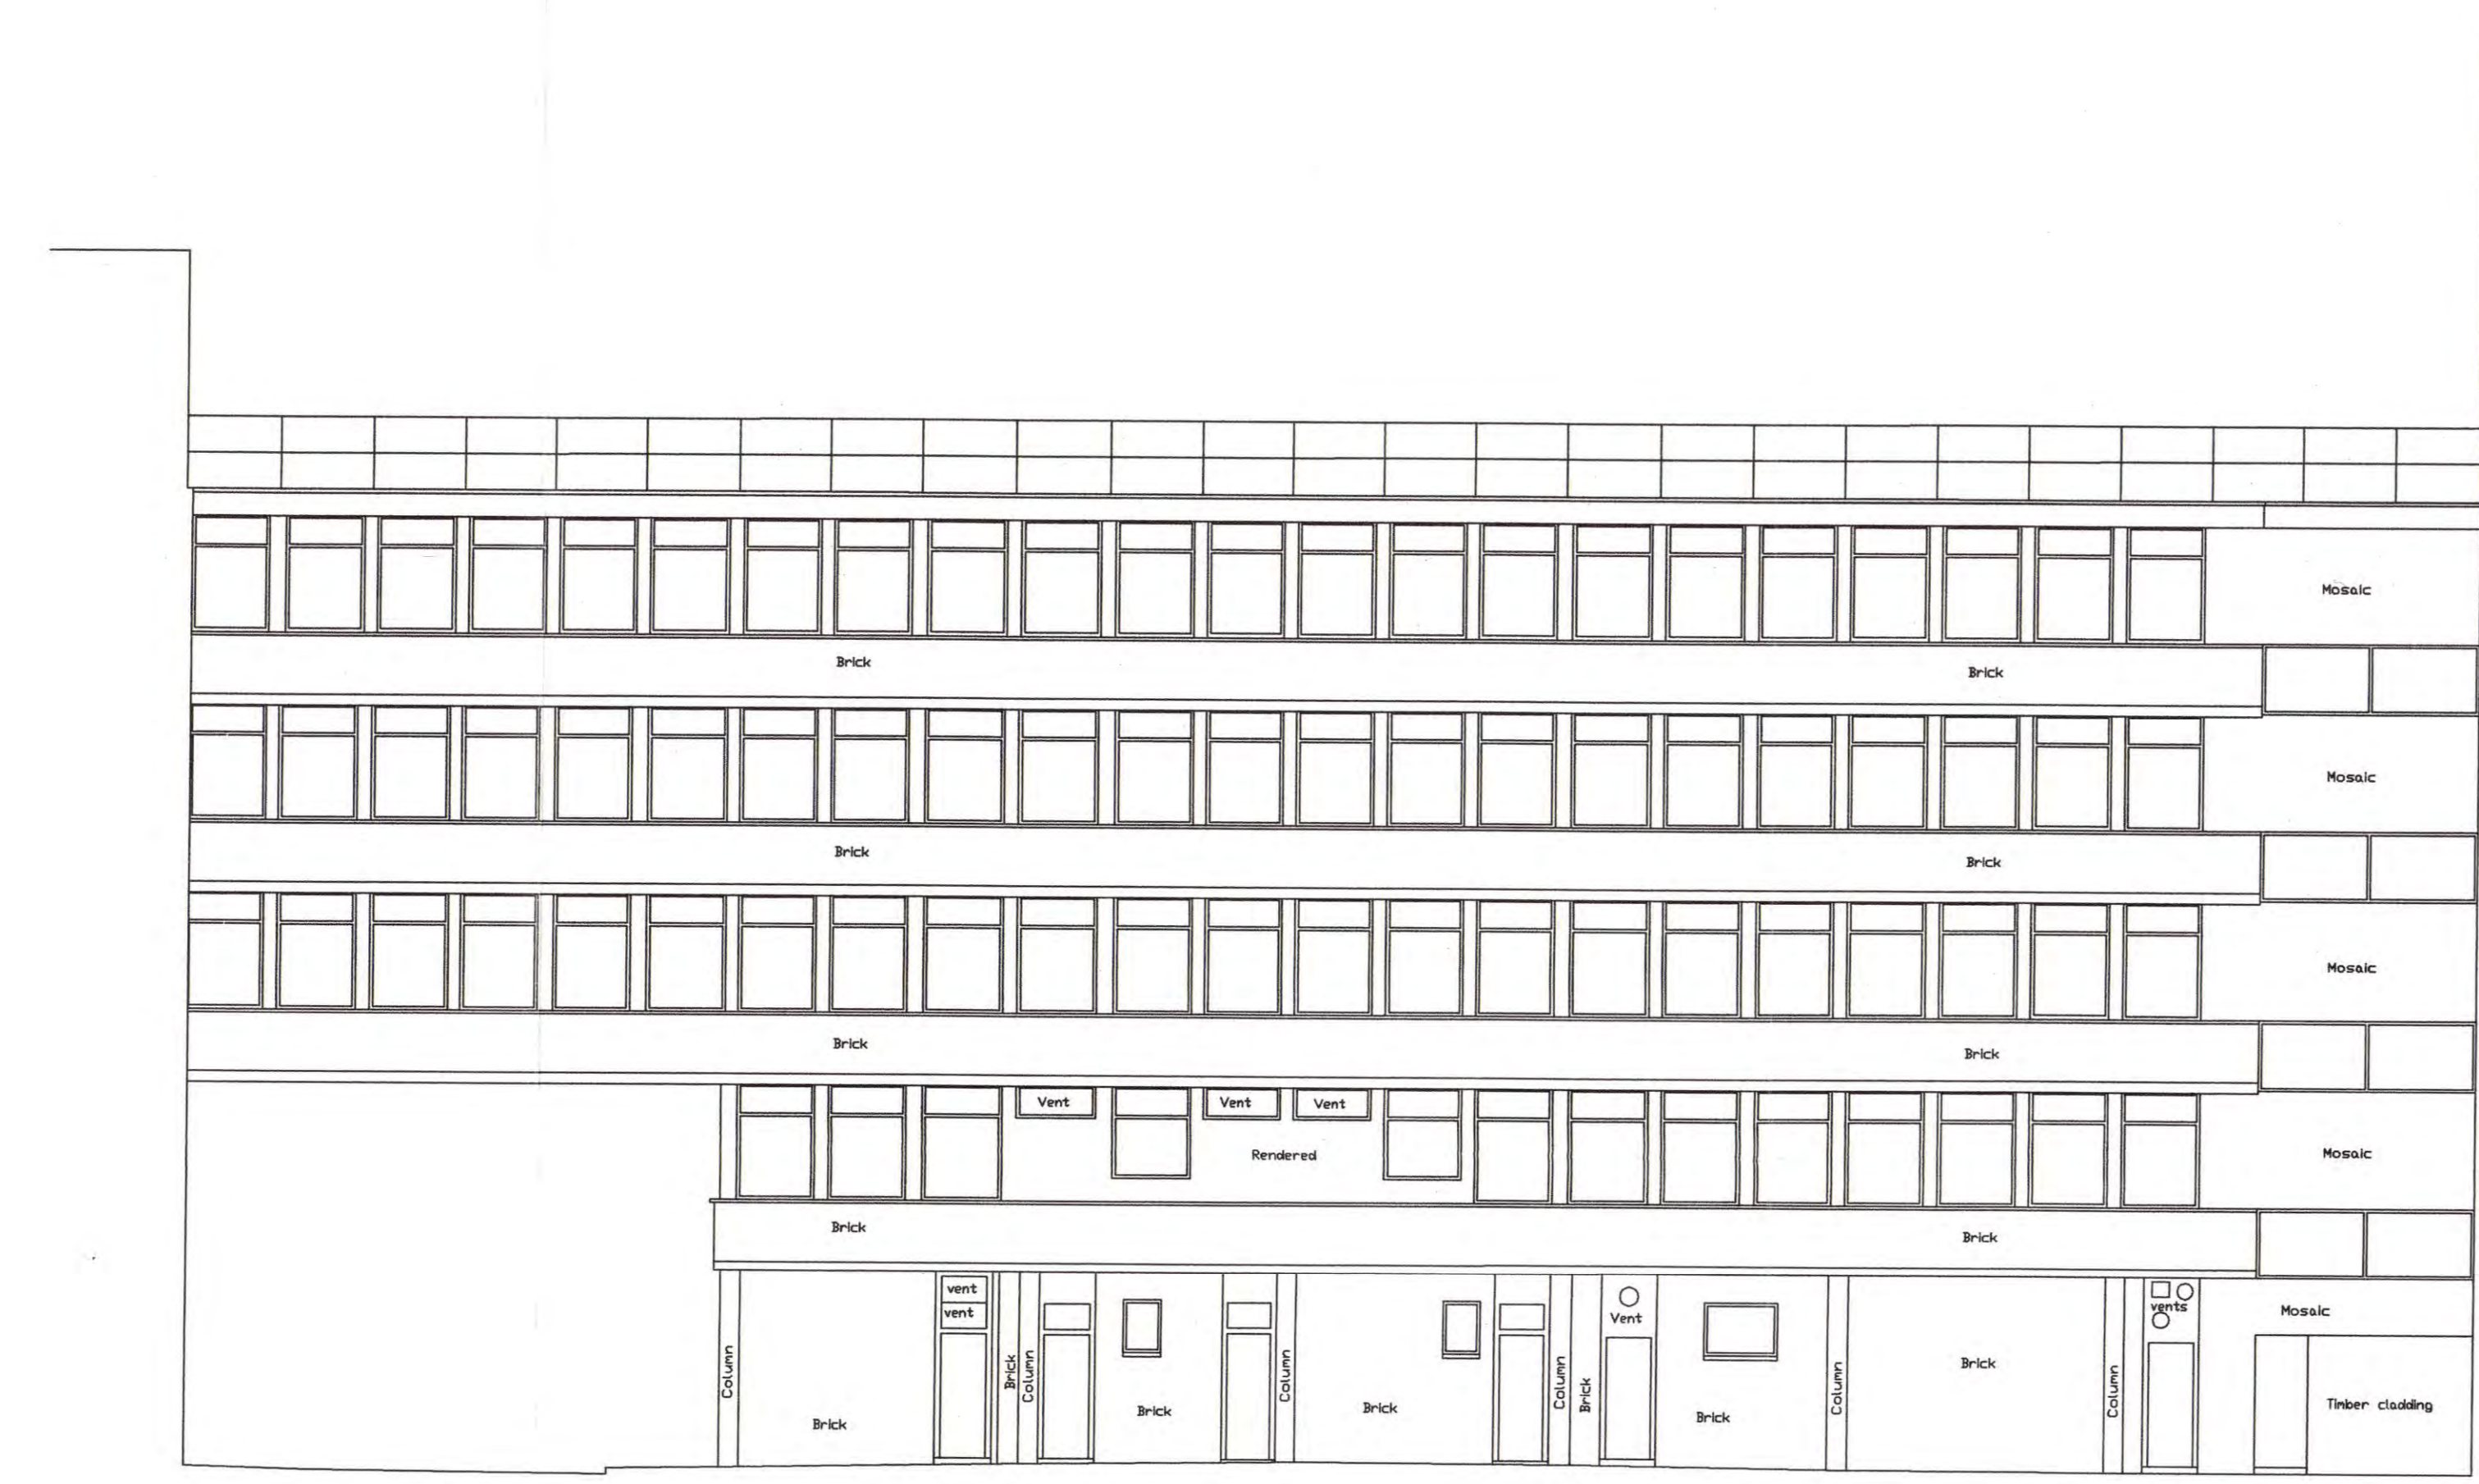



CDM QUALITY CHECK		
FORM No	REV	DATE
		AUTHORISED

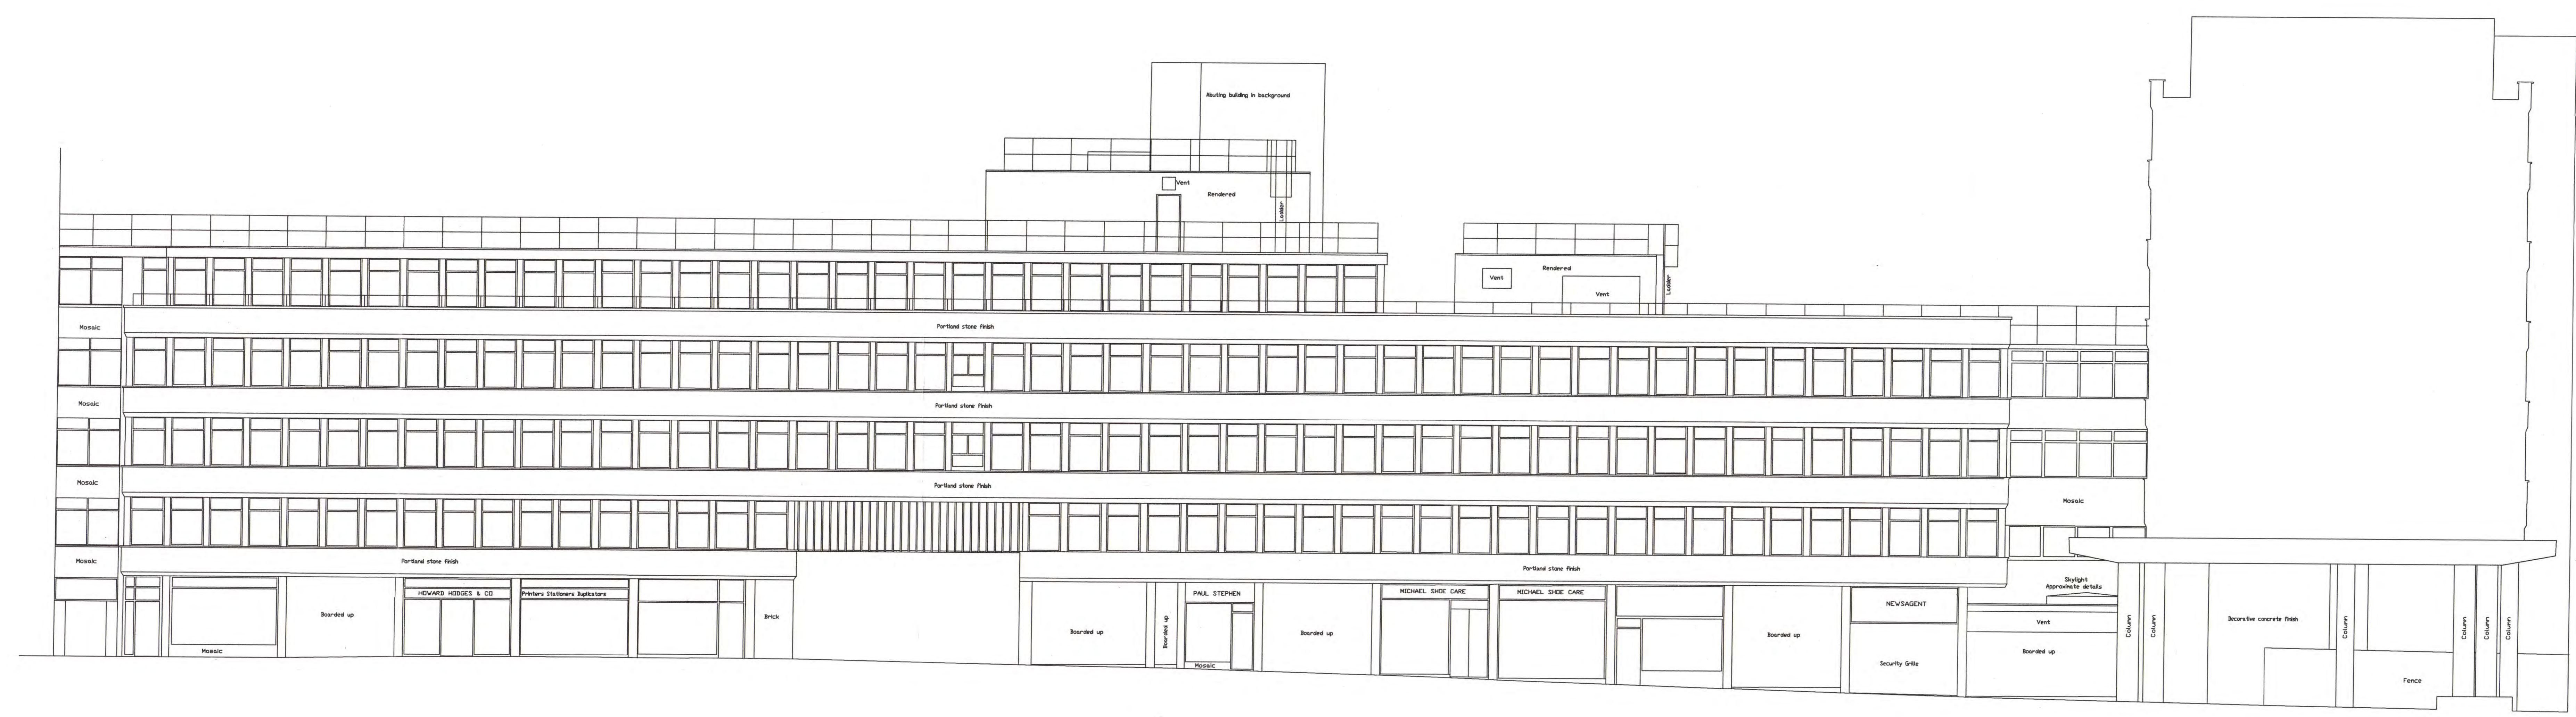

EAST BLOCK EAST FACE

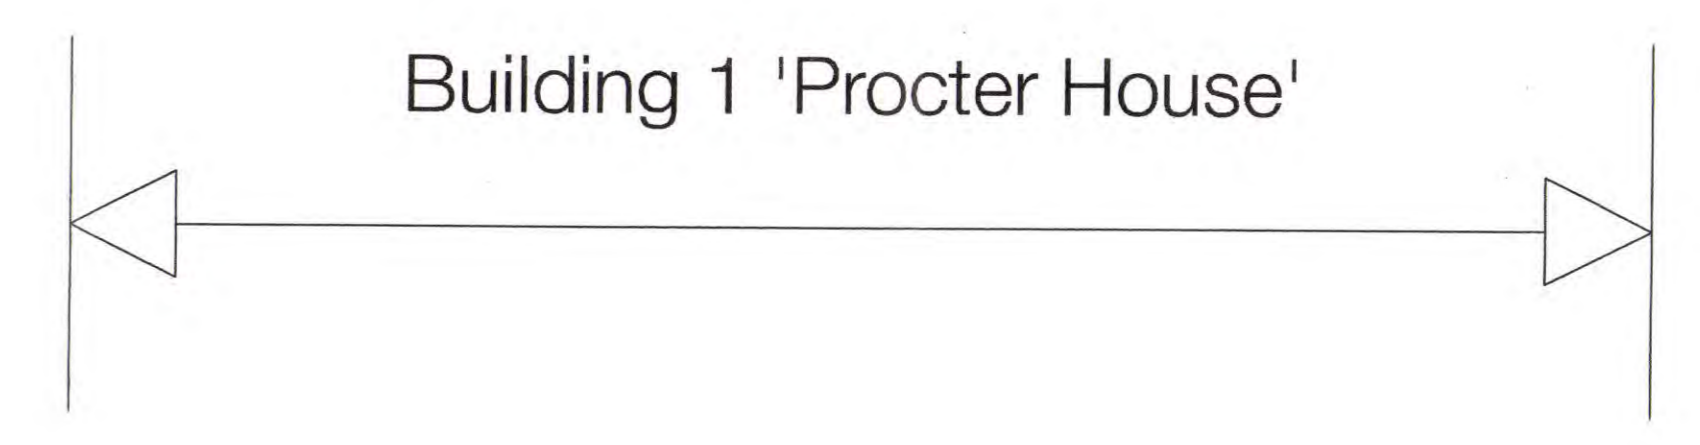

PSX0005274

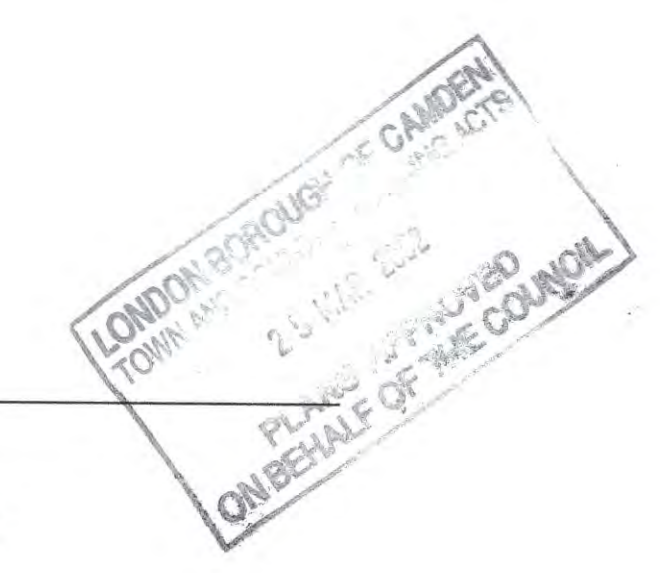

Job title
Procter House
Holborn

Drawing title
KNDS Survey 'existing'
East block elevations

Date	Job no	Drawing no
22/11/00	1610	AL(1)011
Scale	Drawn	Checked
1/100	BW	

ttsf **fookes**