


WEST BLOCK WEST FACE

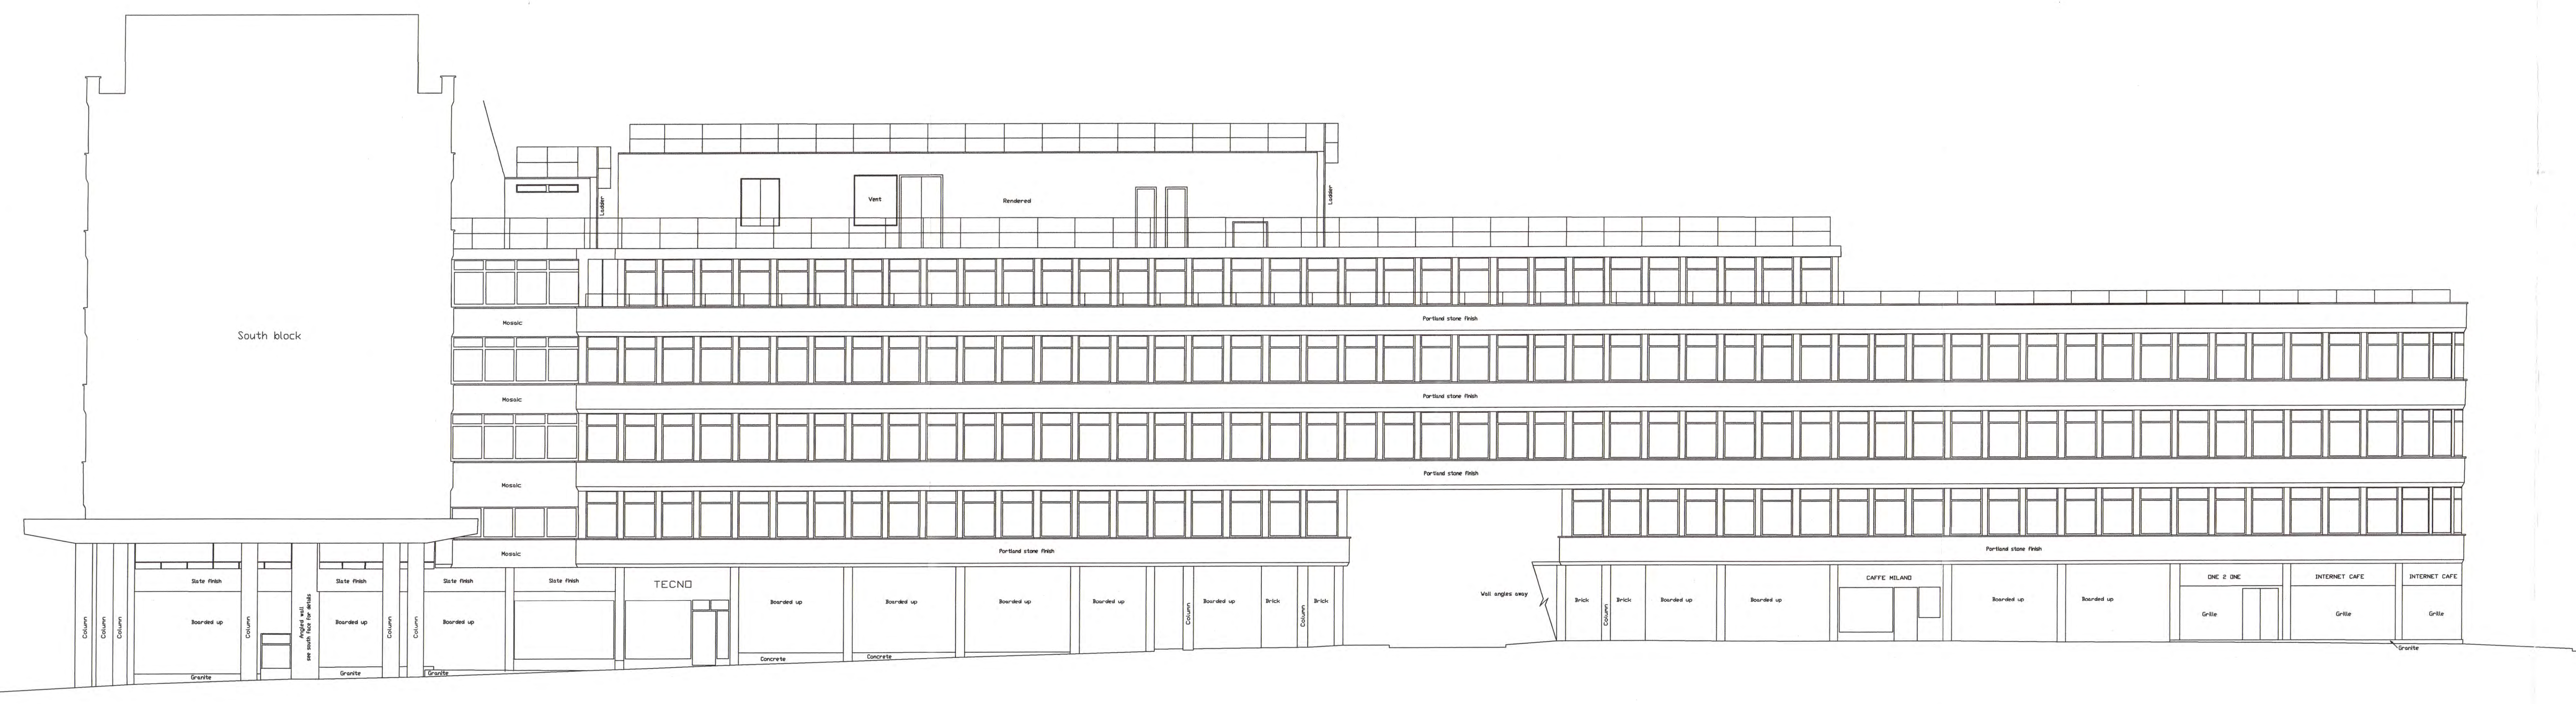

WEST BLOCK EAST FACE

PSX0005274



Job title
Procter House
Holborn

Drawing title
KND Survey 'existing'
West block elevations

Date	Job no	Drawing no
22/11/00	1610	AL11012
Scale	Drawn	Checked
1/100	BW	

ttsp fookes