


52.54+
1.8
14.54
Building 1 'Procter House'


Information
Do not scale this drawing as dimensions to be checked on site

CDM QUALITY CHECK			
FORM No	REV	DATE	AUTHORISED

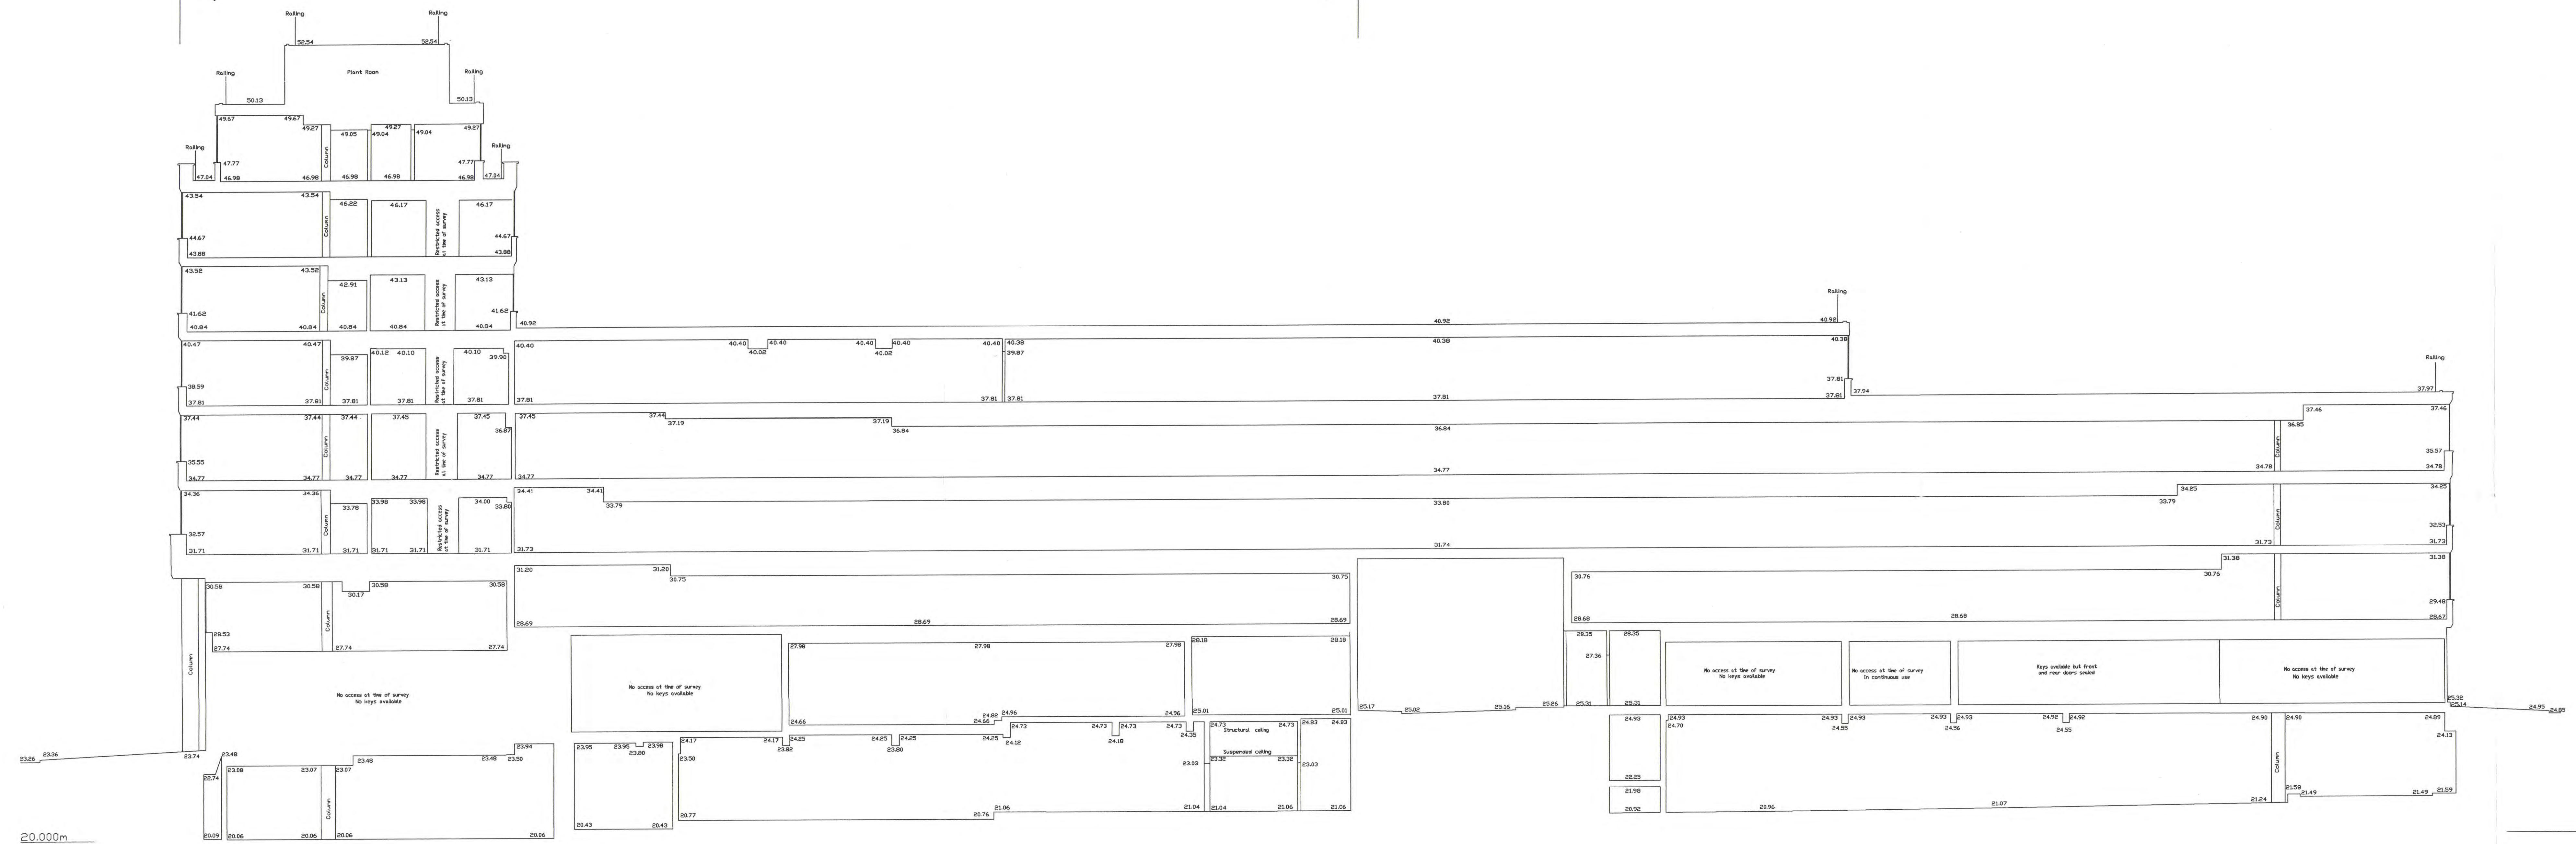


WEST BLOCK - SECTION BB

Building 1 'Procter House'

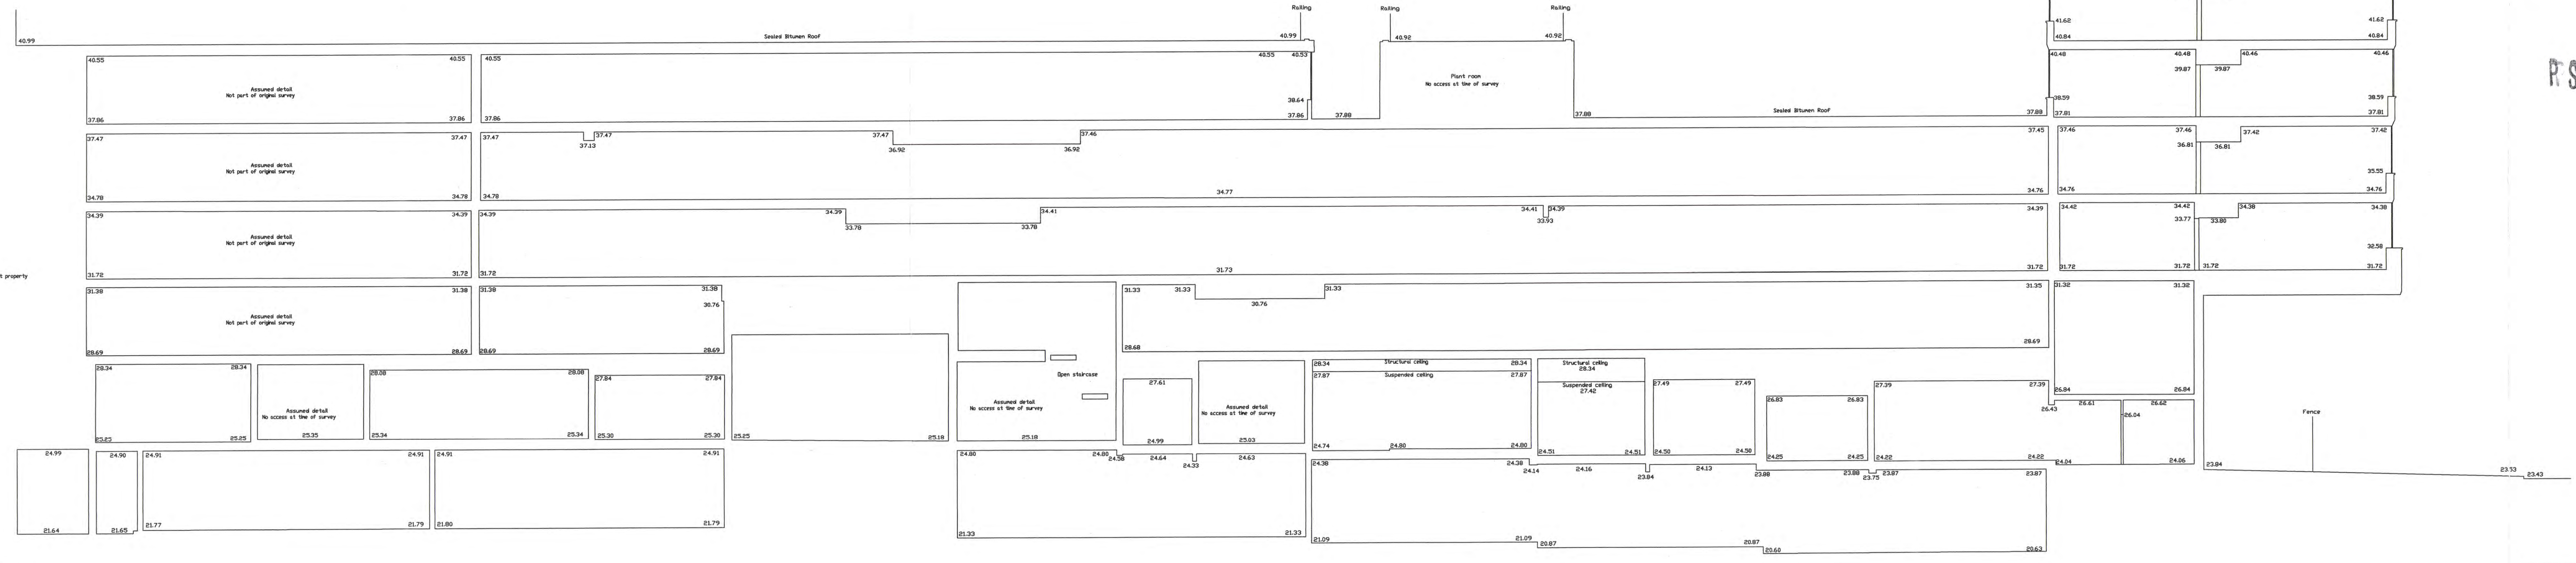

EAST BLOCK - SECTION AA

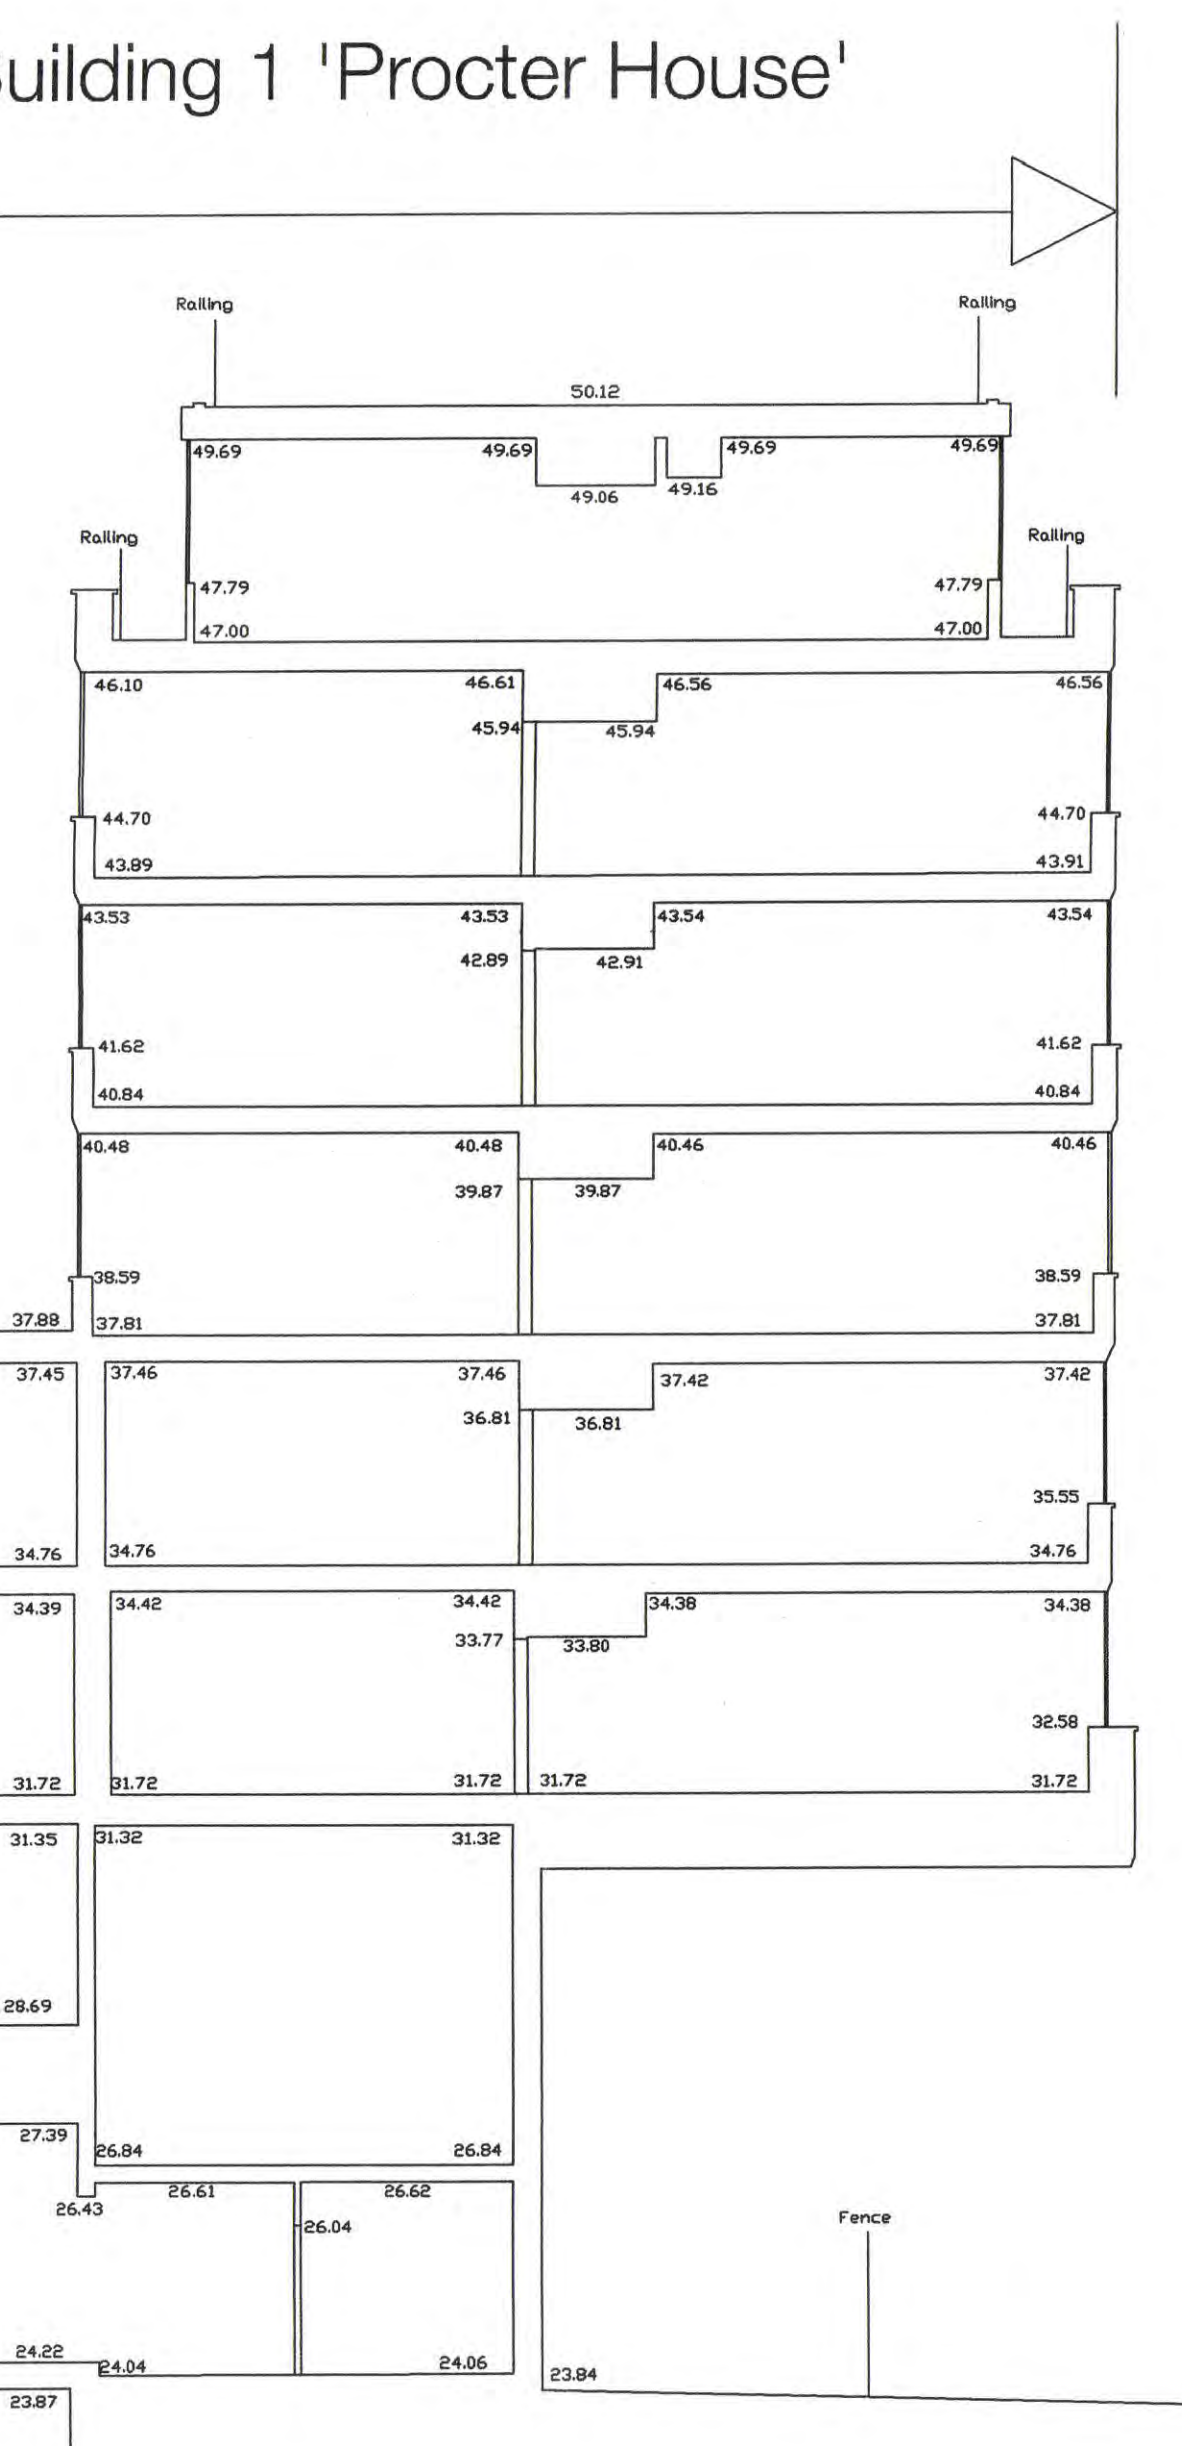

R/SX0005274



Job title
Procter House
Holborn

Drawing title
KND Survey 'existing'
East & West block sections

Date	Job no	Drawing no
22/11/00	1610	AL11014
Scale	Drawn	Checked
1/100	BW	

tsp fookes