


Existing building outline

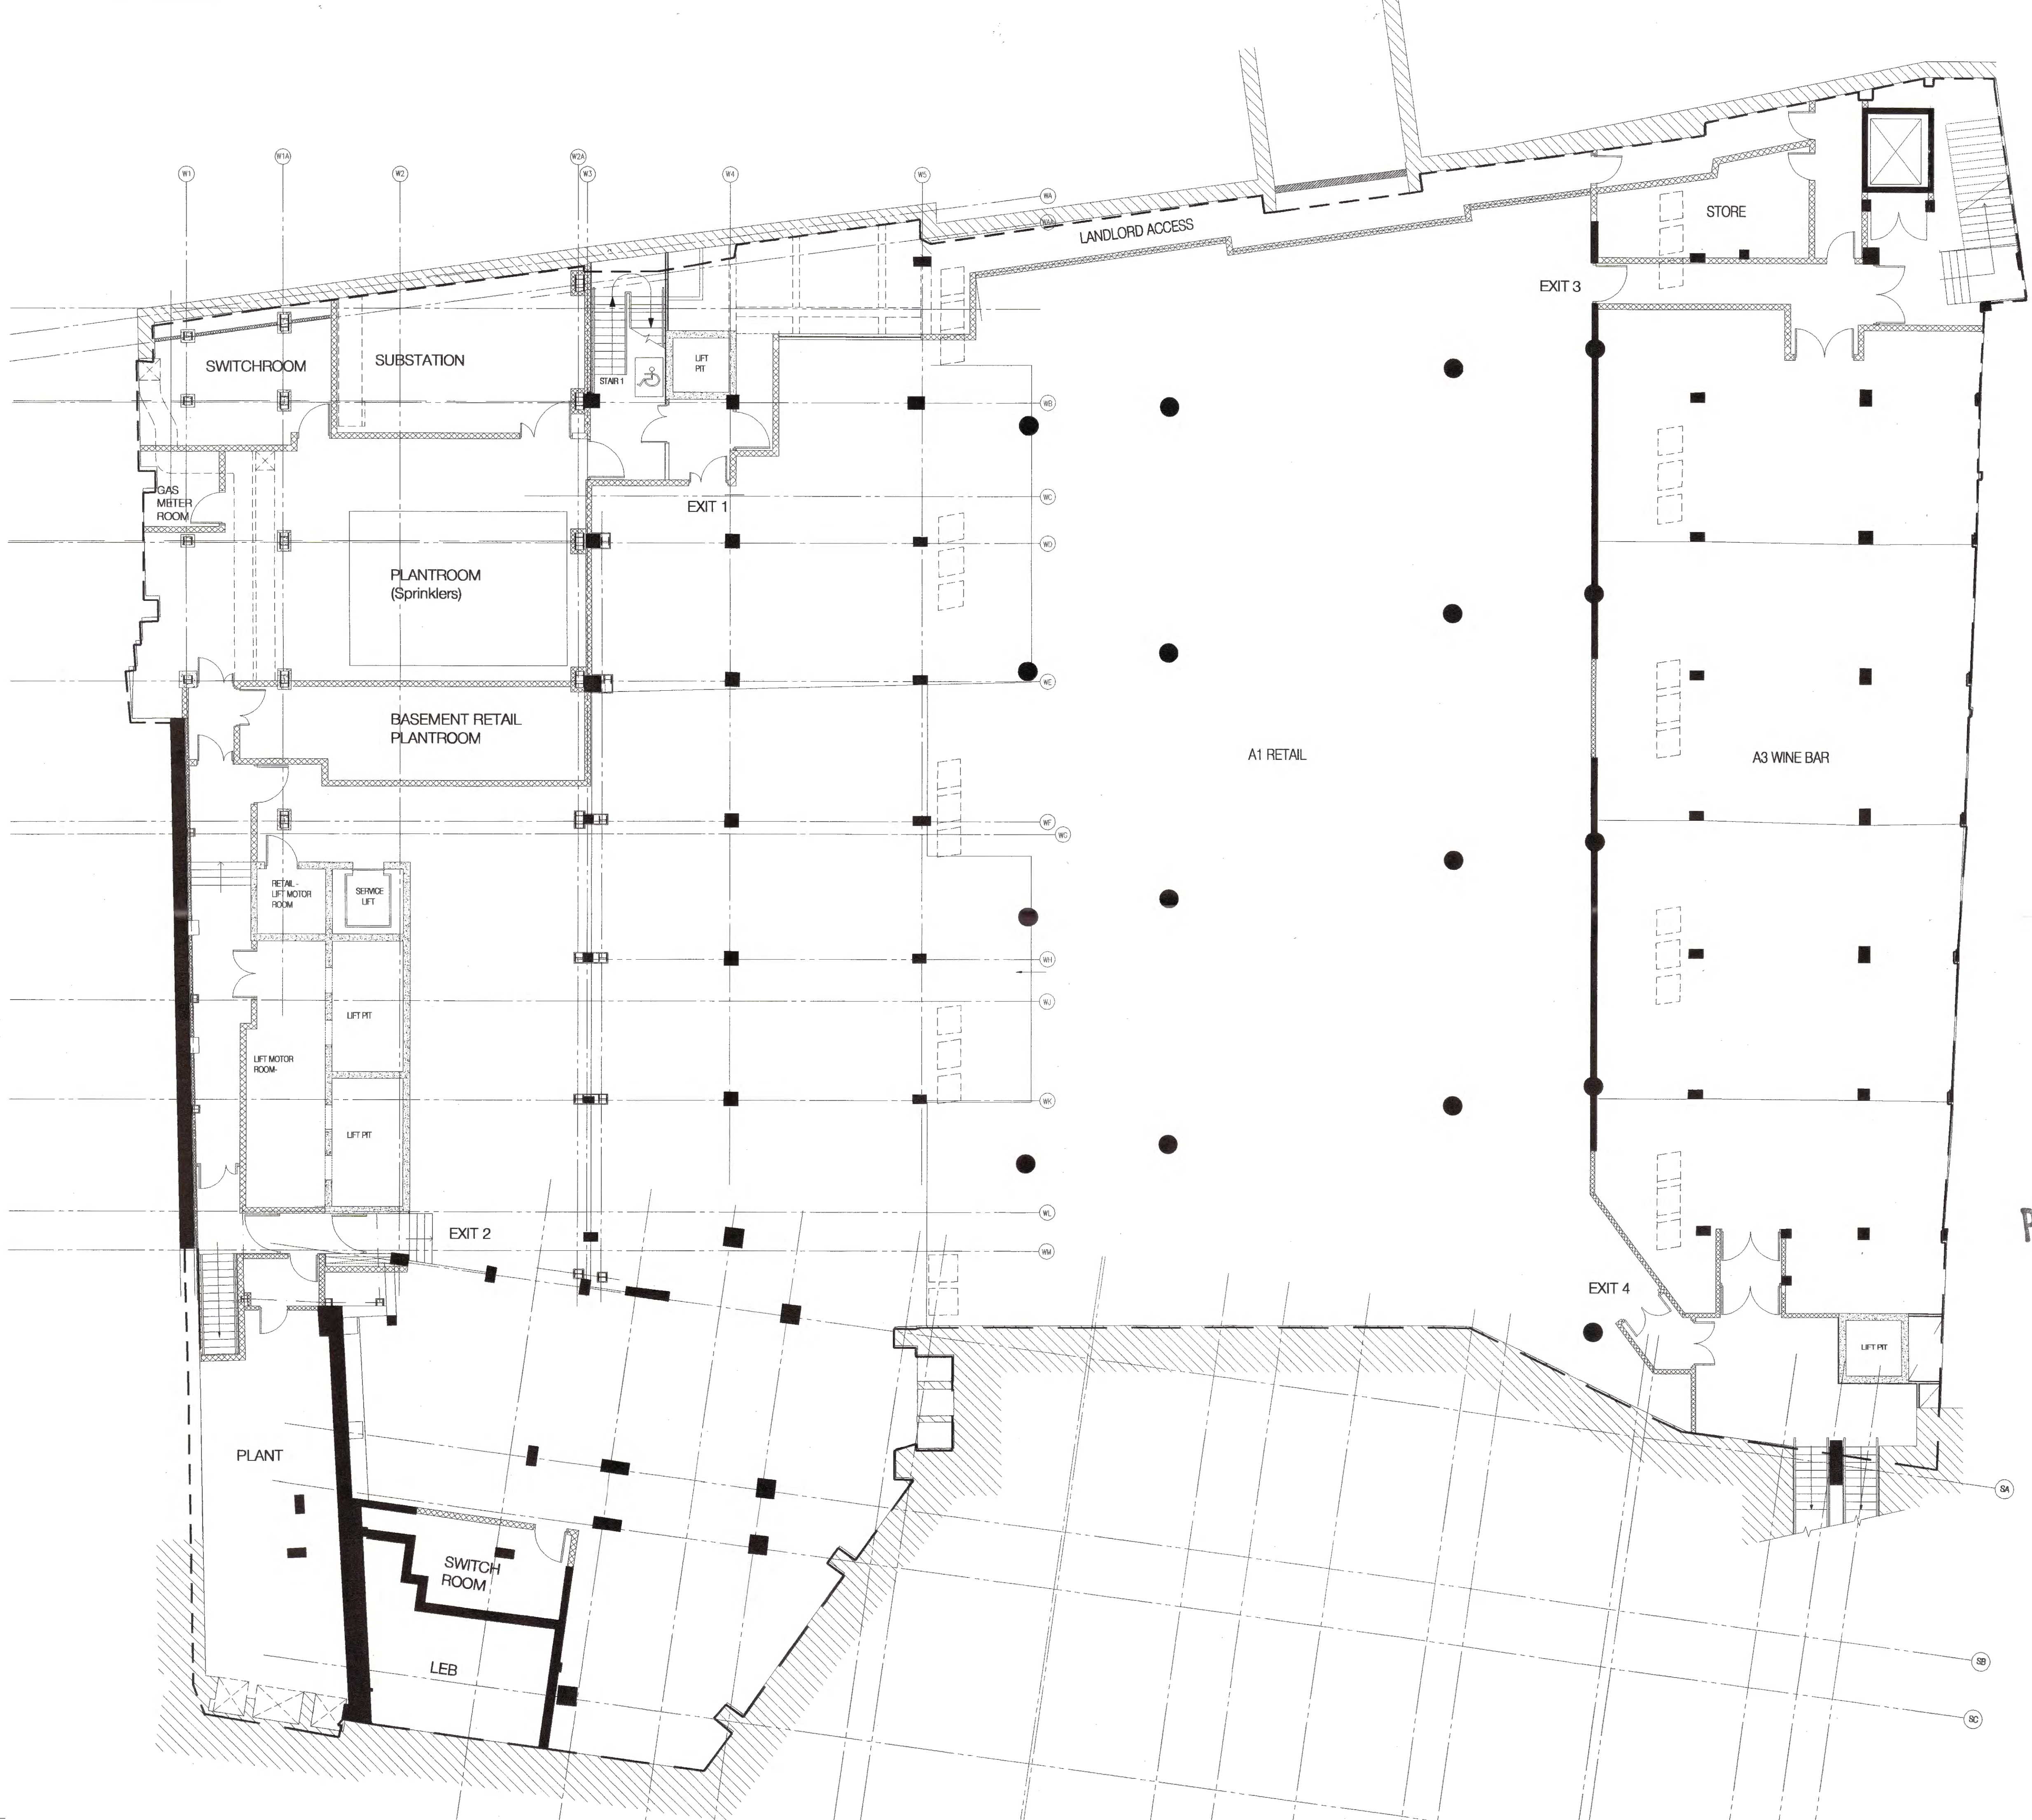

Amendments

Rev	Date	Revisions	By	Chkd
A	07.12.00	SCHEME REVISED TO CAMDEN COMMENTS	JJM	
B	25.01.01	GAS REVISED FOLLOWING DISCUSSIONS WITH CAMDEN PLANNING DEPT.	DC	

Job title
PROCTER HOUSE
HOLBORN

Drawing title
Building 1
Planning
Basement Plan

Date	Job no	Drawing no	Revision
16.11.00	1610	AL(7)001	B
Scale	Drawn	Checked	
1:100	DC		



PSX0005274R1

