


Notes: Do not scale from this drawing. Contractor to take and check all dimensions on site before work commences. Discrepancies to be reported to architect. Subcontractors to verify all dimensions on site before making shop drawings or commencing manufacture. This drawing is copyright.

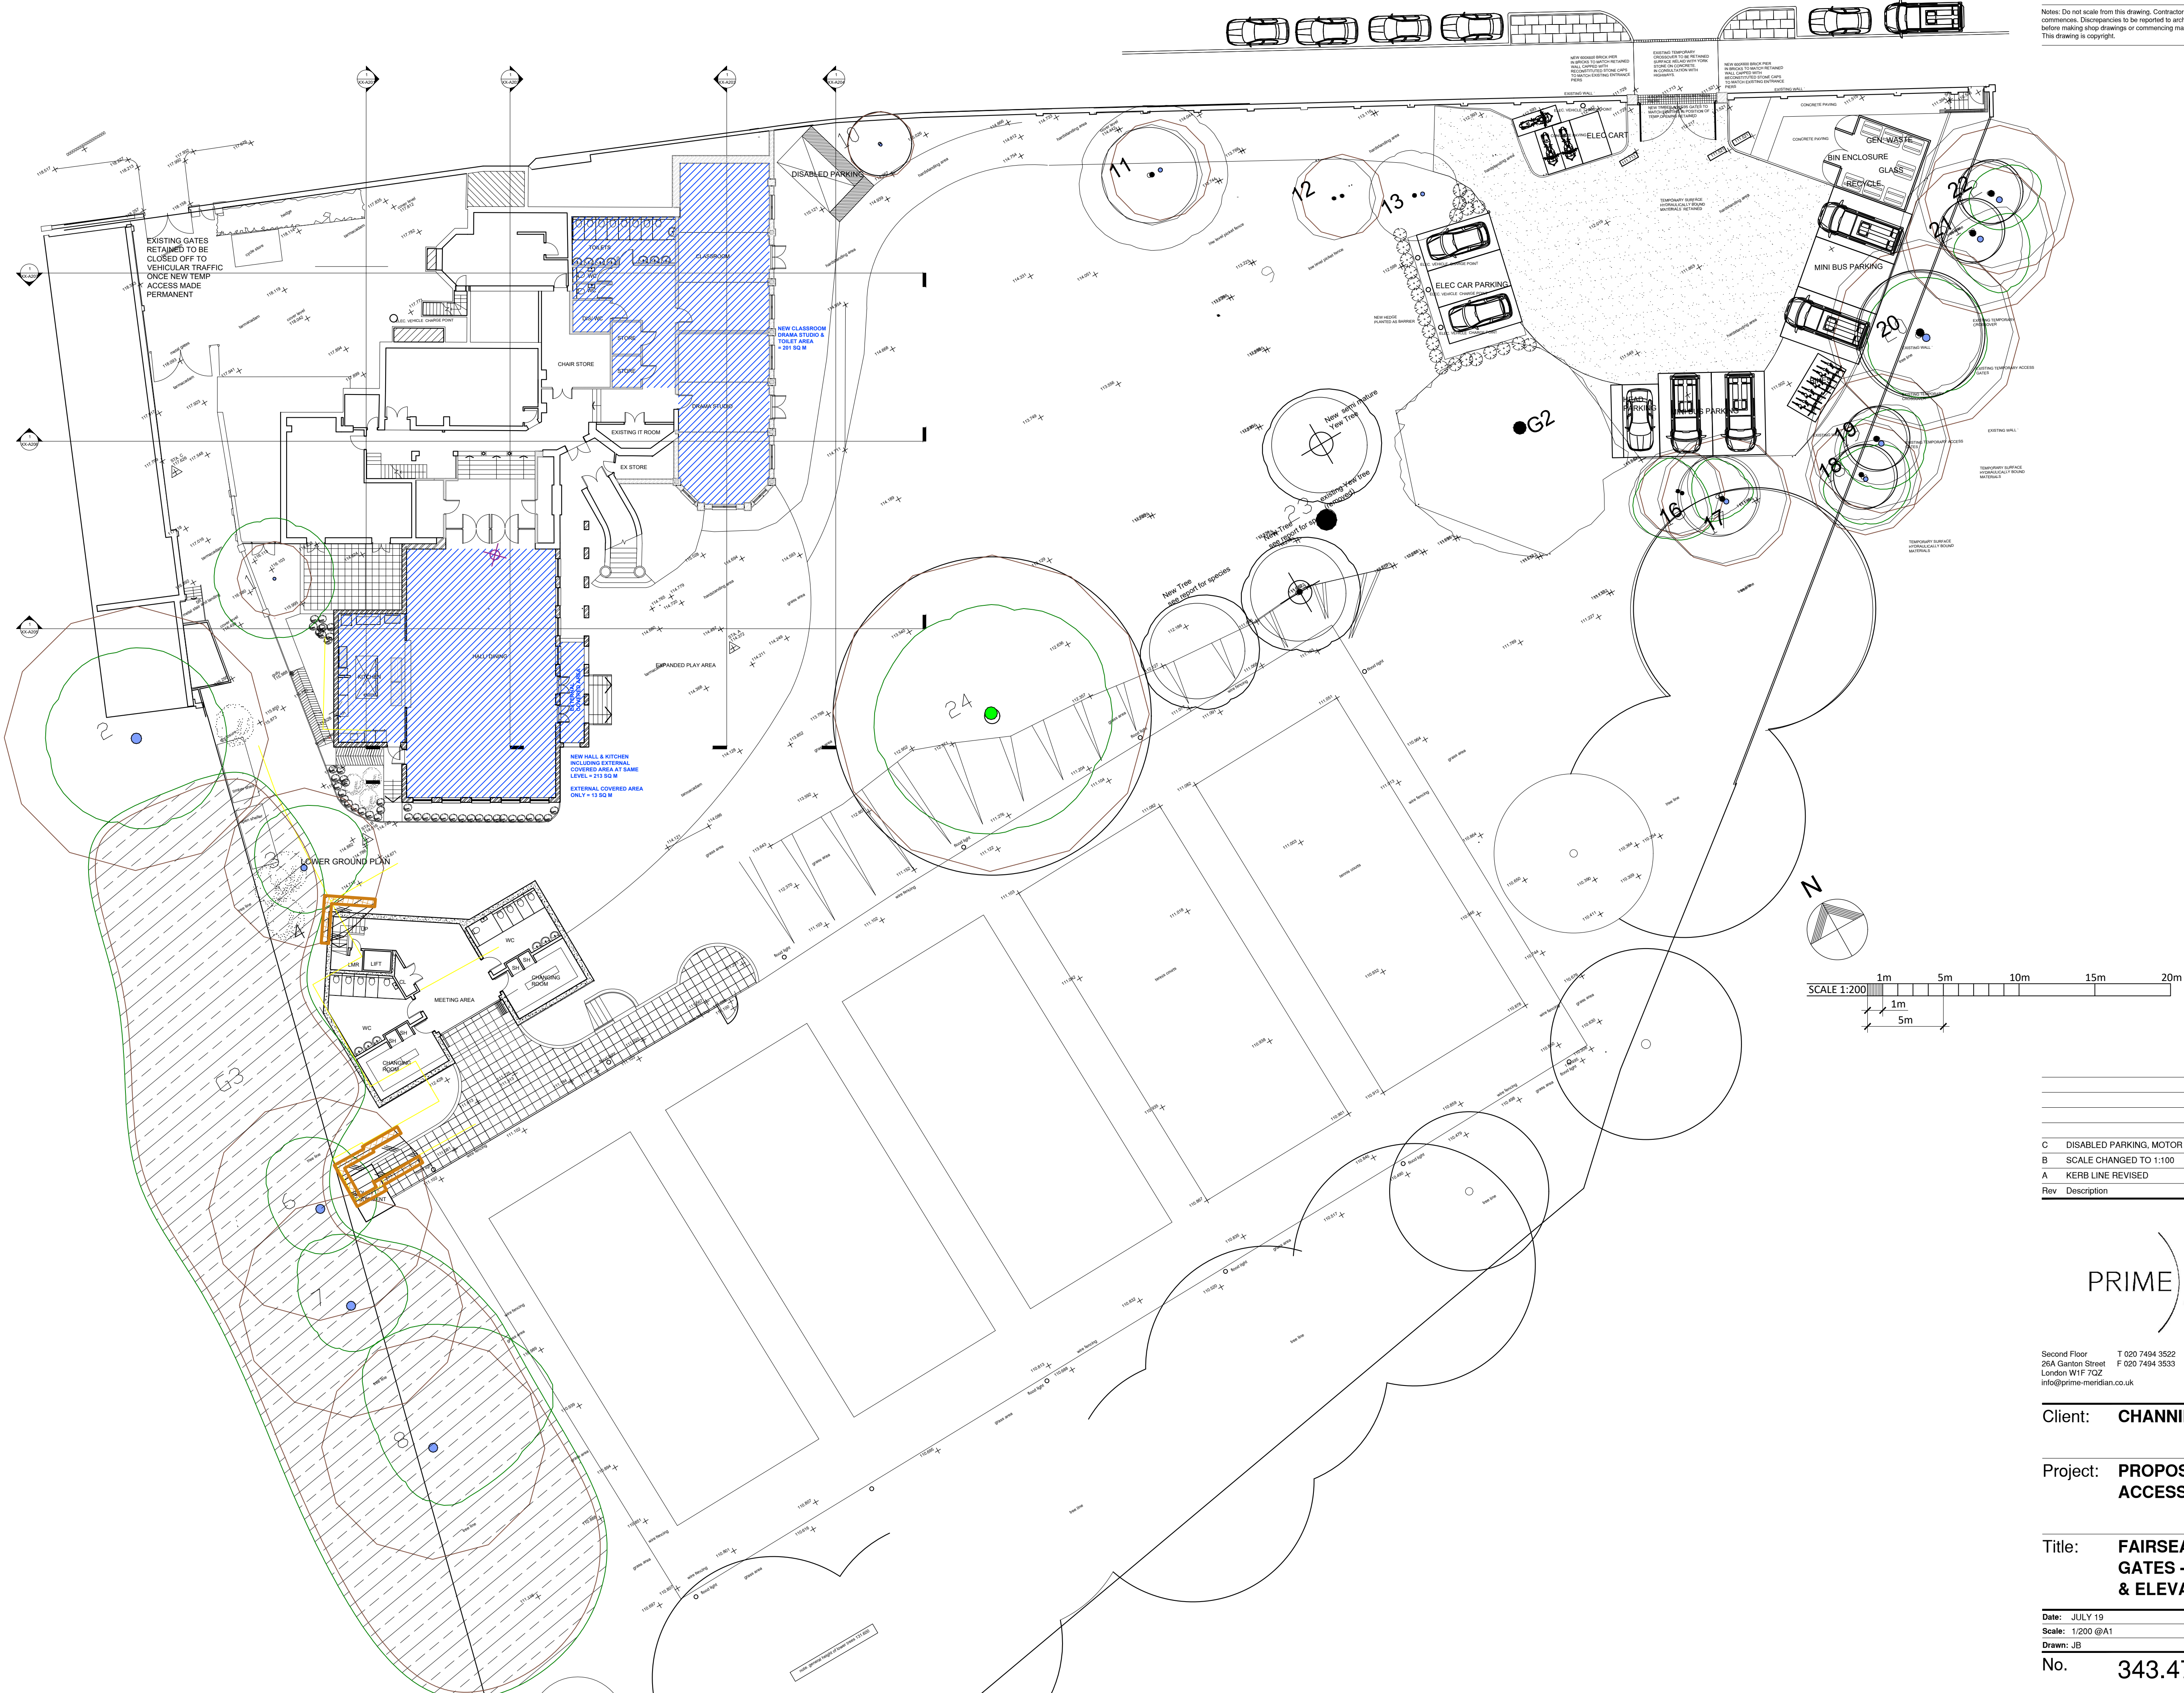

C	DISABLED PARKING, MOTOR BIKE AND HEADS PARKING	AMENDED
B	SCALE CHANGED TO 1:100	25/10/19 DB
A	KERB LINE REVISED	3.10.219 JB
Rev	Description	Date Initial

PRIME MERIDIAN
Architects and structural engineers

Second Floor T 020 7494 3522 The Priory, Draycott Rd T 01749 34 66 99
26A Ganton Street F 020 7494 3533 Shepton Mallet F 01749 34 66 77
London W1F 7GZ Somerset BA4 5HS
info@prime-meridian.co.uk www.prim-meridian.co.uk

Client: CHANNING SCHOOL

Project: PROPOSED PERMANENT ACCESS GATES

Title: FAIRSEAT ACCESS GATES - PROPOSED PLAN & ELEVATIONS

Date: JULY 19
Scale: 1/200 @A1
Drawn: JB

No. 343.47/PL05 C