


Tree Protection Plan

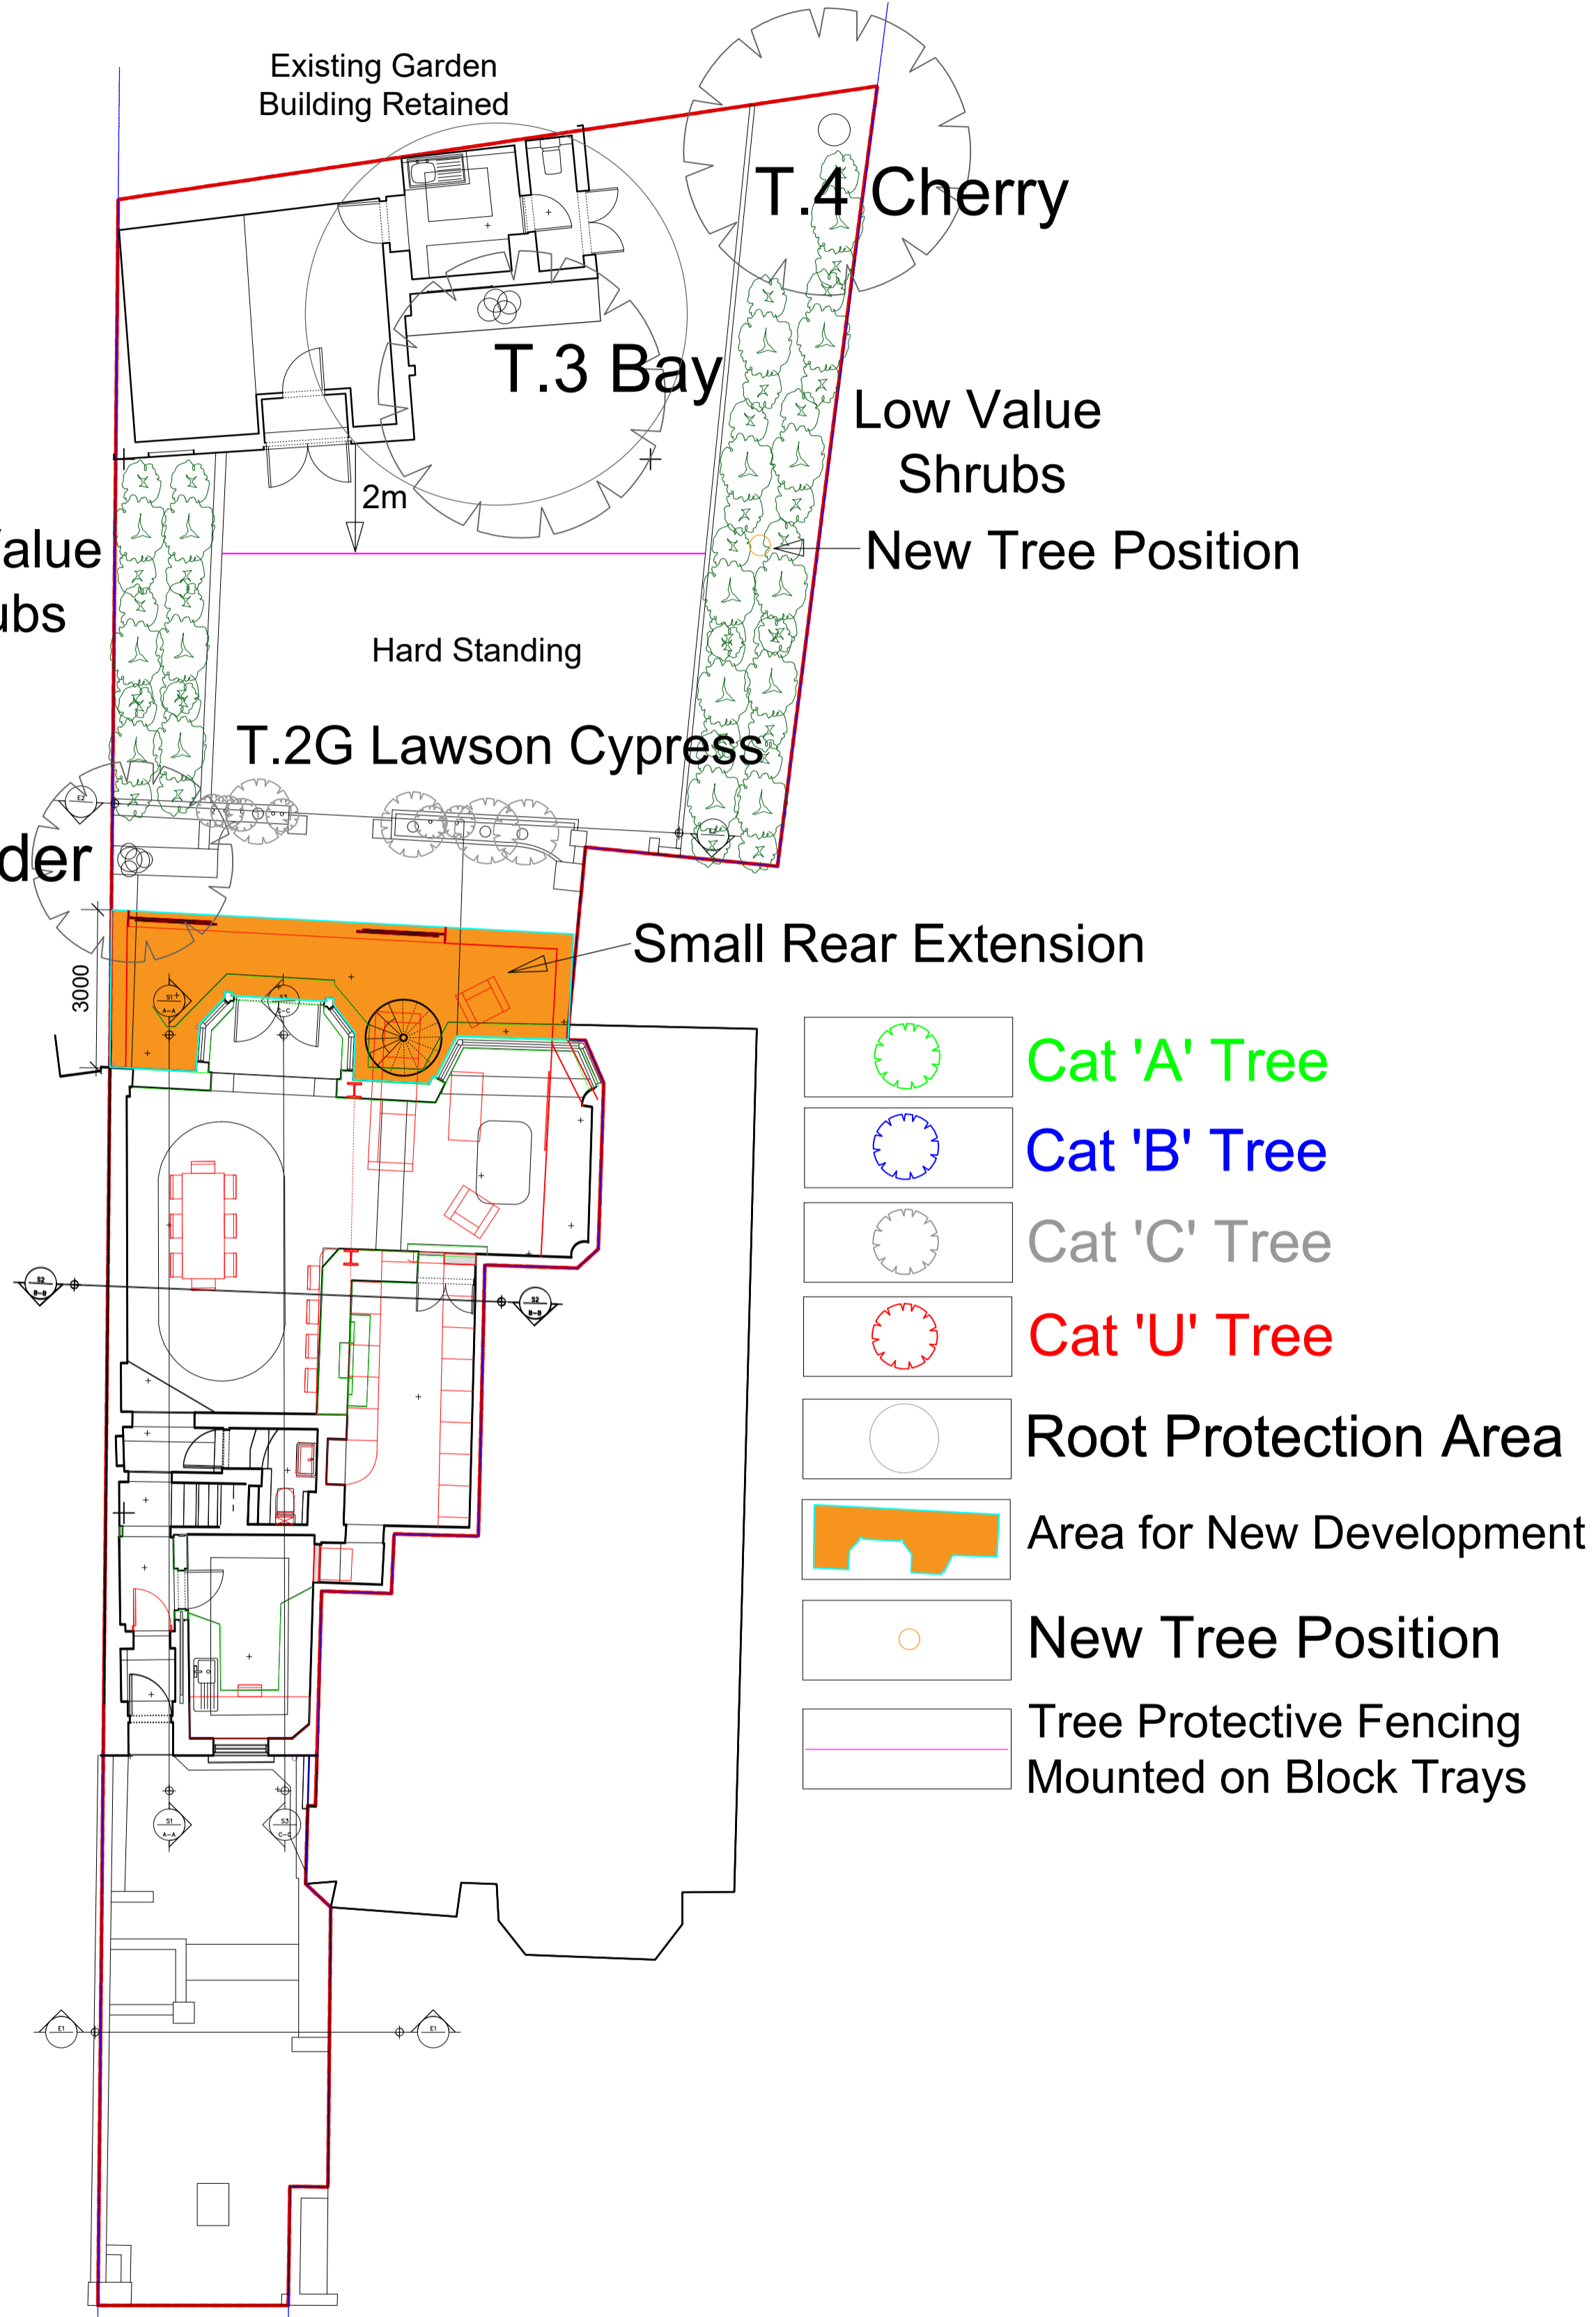

Phelps Associates

1 Church St
Epsom
KT17 4PF

24 Upper Pk Rd
London
NW3 2UT

Existing & Proposed
Site Layout

Scale 1:100@A2
Title Block
Drawing No:3004

0 1 2 3 4 5
Metres