




Approved Drawing as submitted in
Application ref: 2017/6838/P

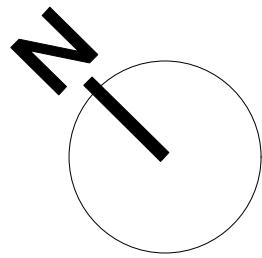



Rev	Date	Note
Sheet Status		
Planning		
Project Title		
Heath Cut Lodge		
Sheet Title		
Approved Second Floor Plan		
Date Printed	Scale	
8/7/20	1:100	A3
	1:50	A1
Model Status	Drawn by	Checked
-	PM	DC
Drawing No.	Revision	
3270-CB-A-DR-0110	-	

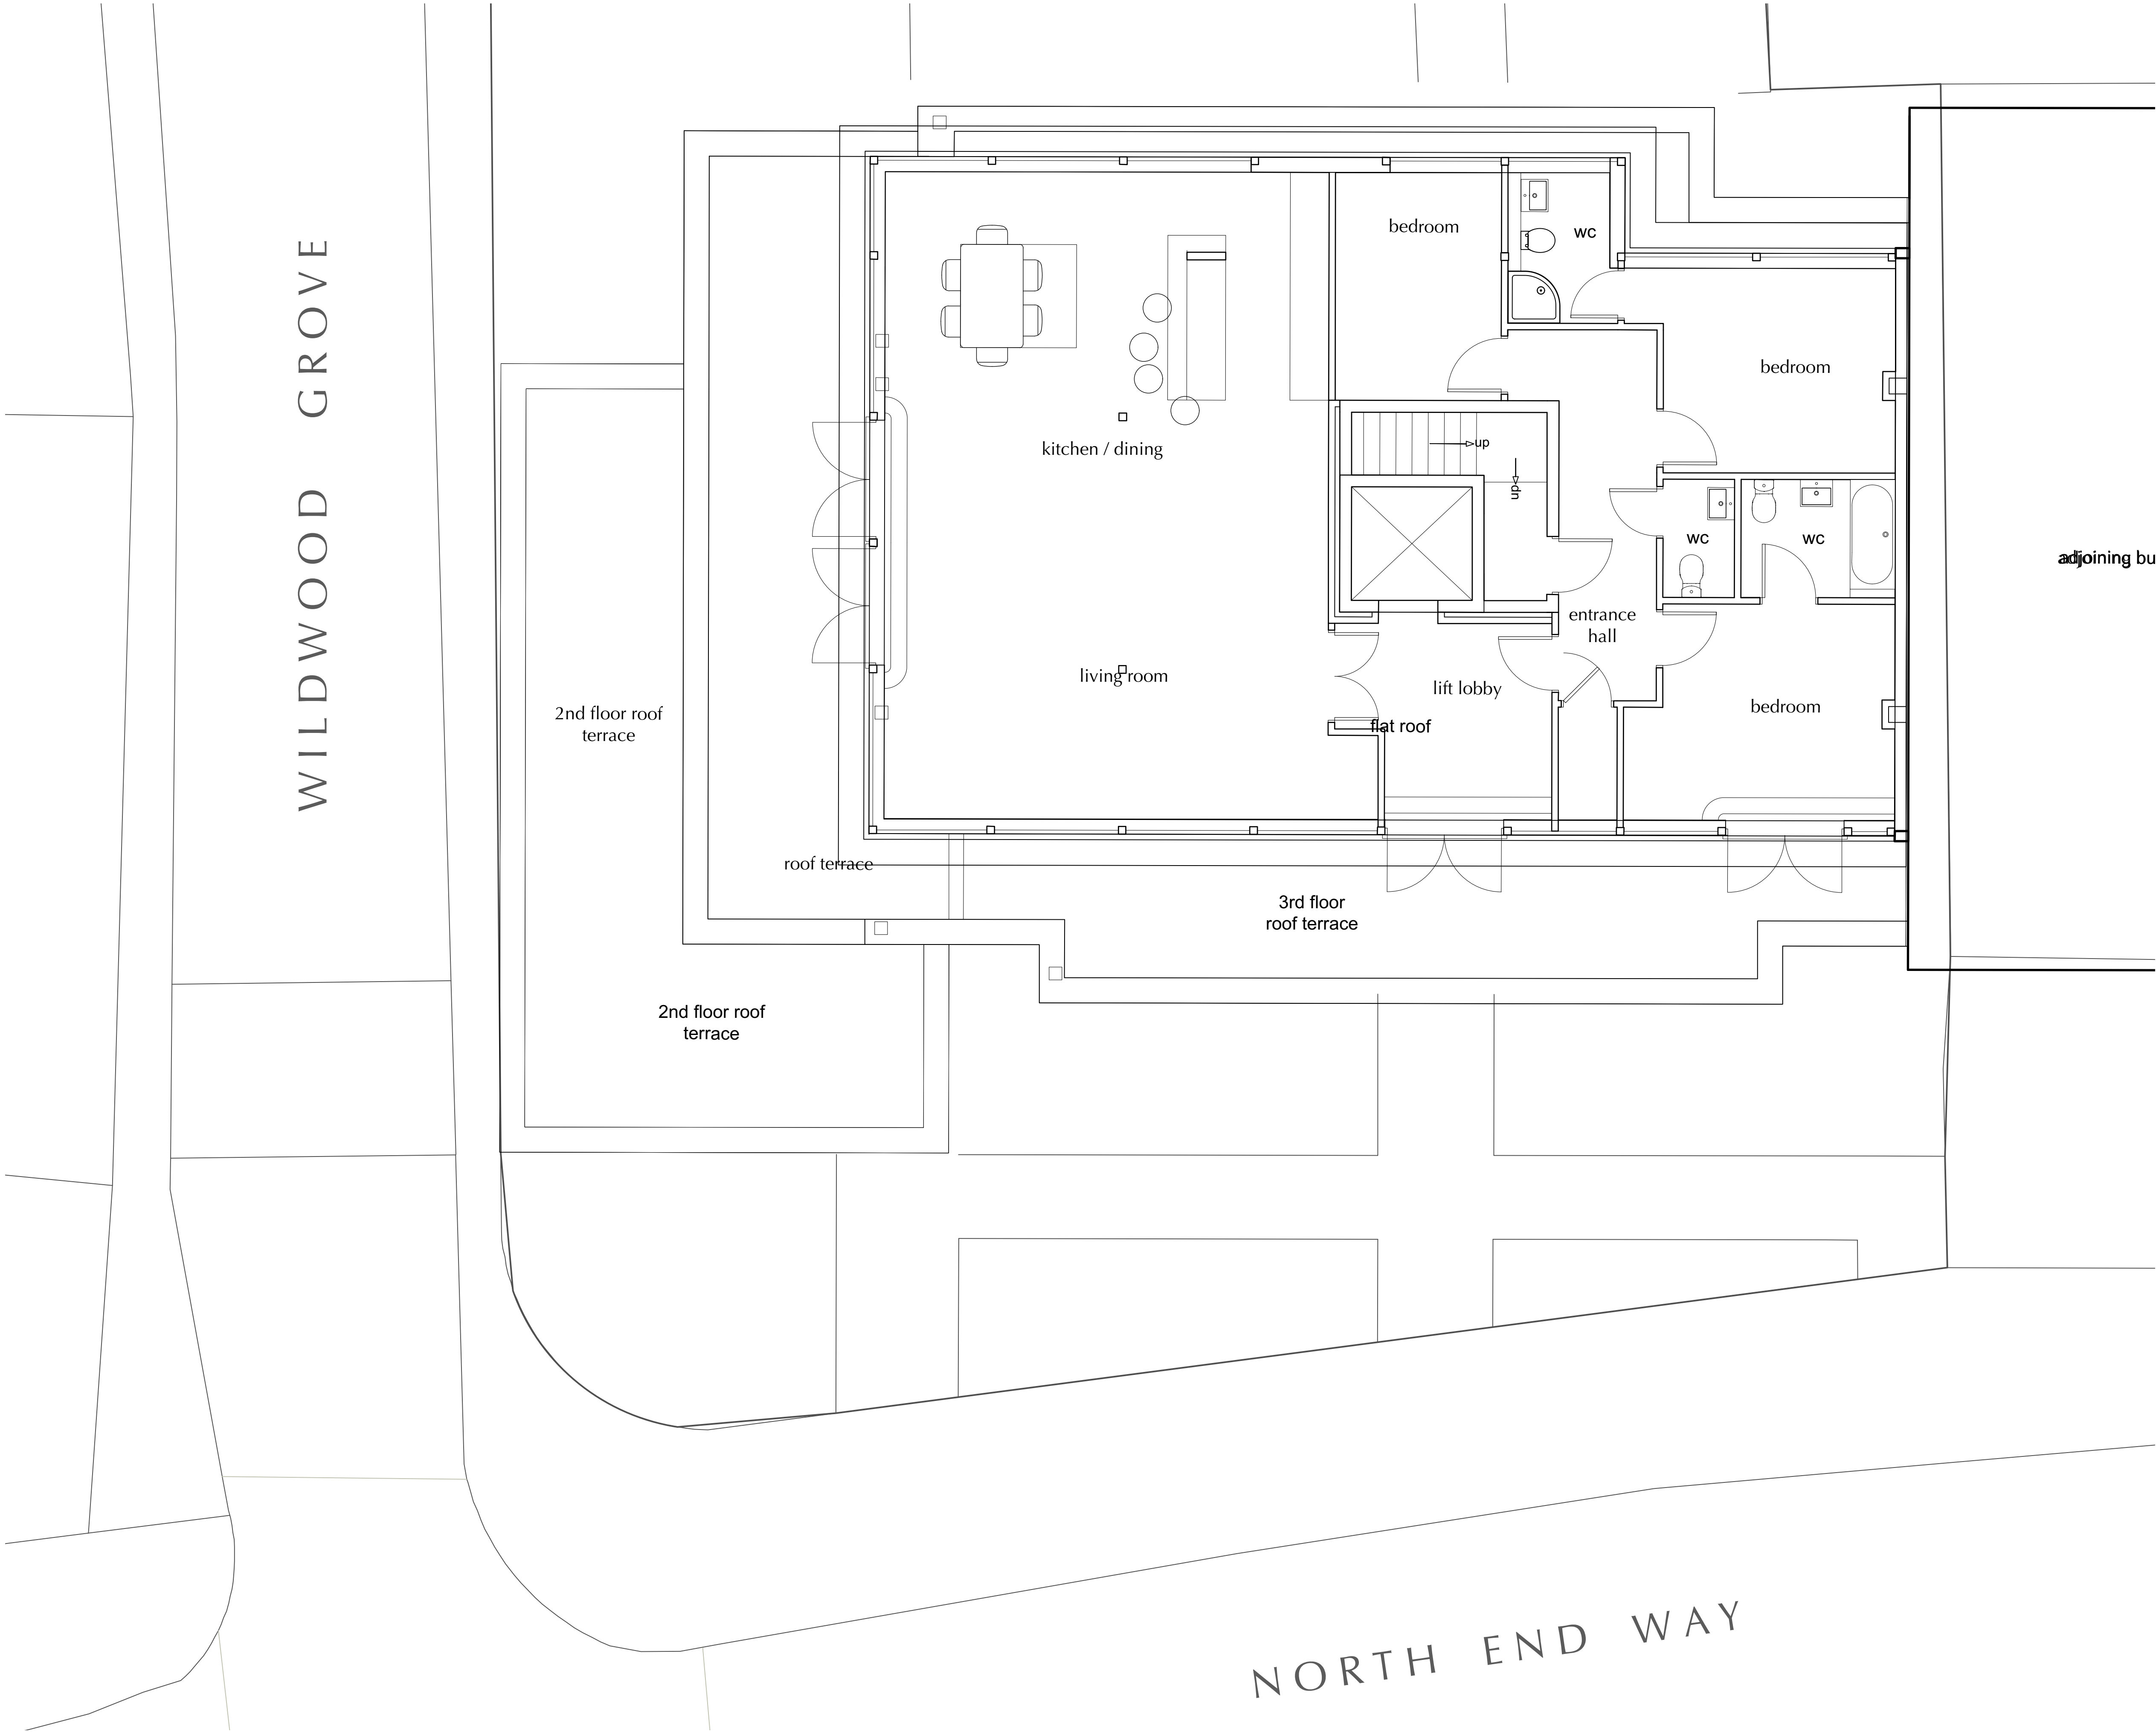


Approved Drawing as submitted in
Application ref: 2017/6838/P

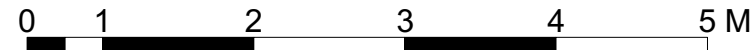

Rev	Date	Note
Sheet Status	Planning	
Project Title	Heath Cut Lodge	
Sheet Title	Approved Third Floor Plan	
Date Printed	8/7/20	Scale
Model Status	-	1:100 A3
Drawing No.	3270-CB-A-DR-0111	1:50 A1
		Drawn by PM
		Checked DC
		Revision
		-

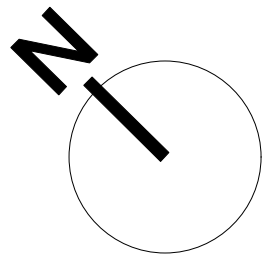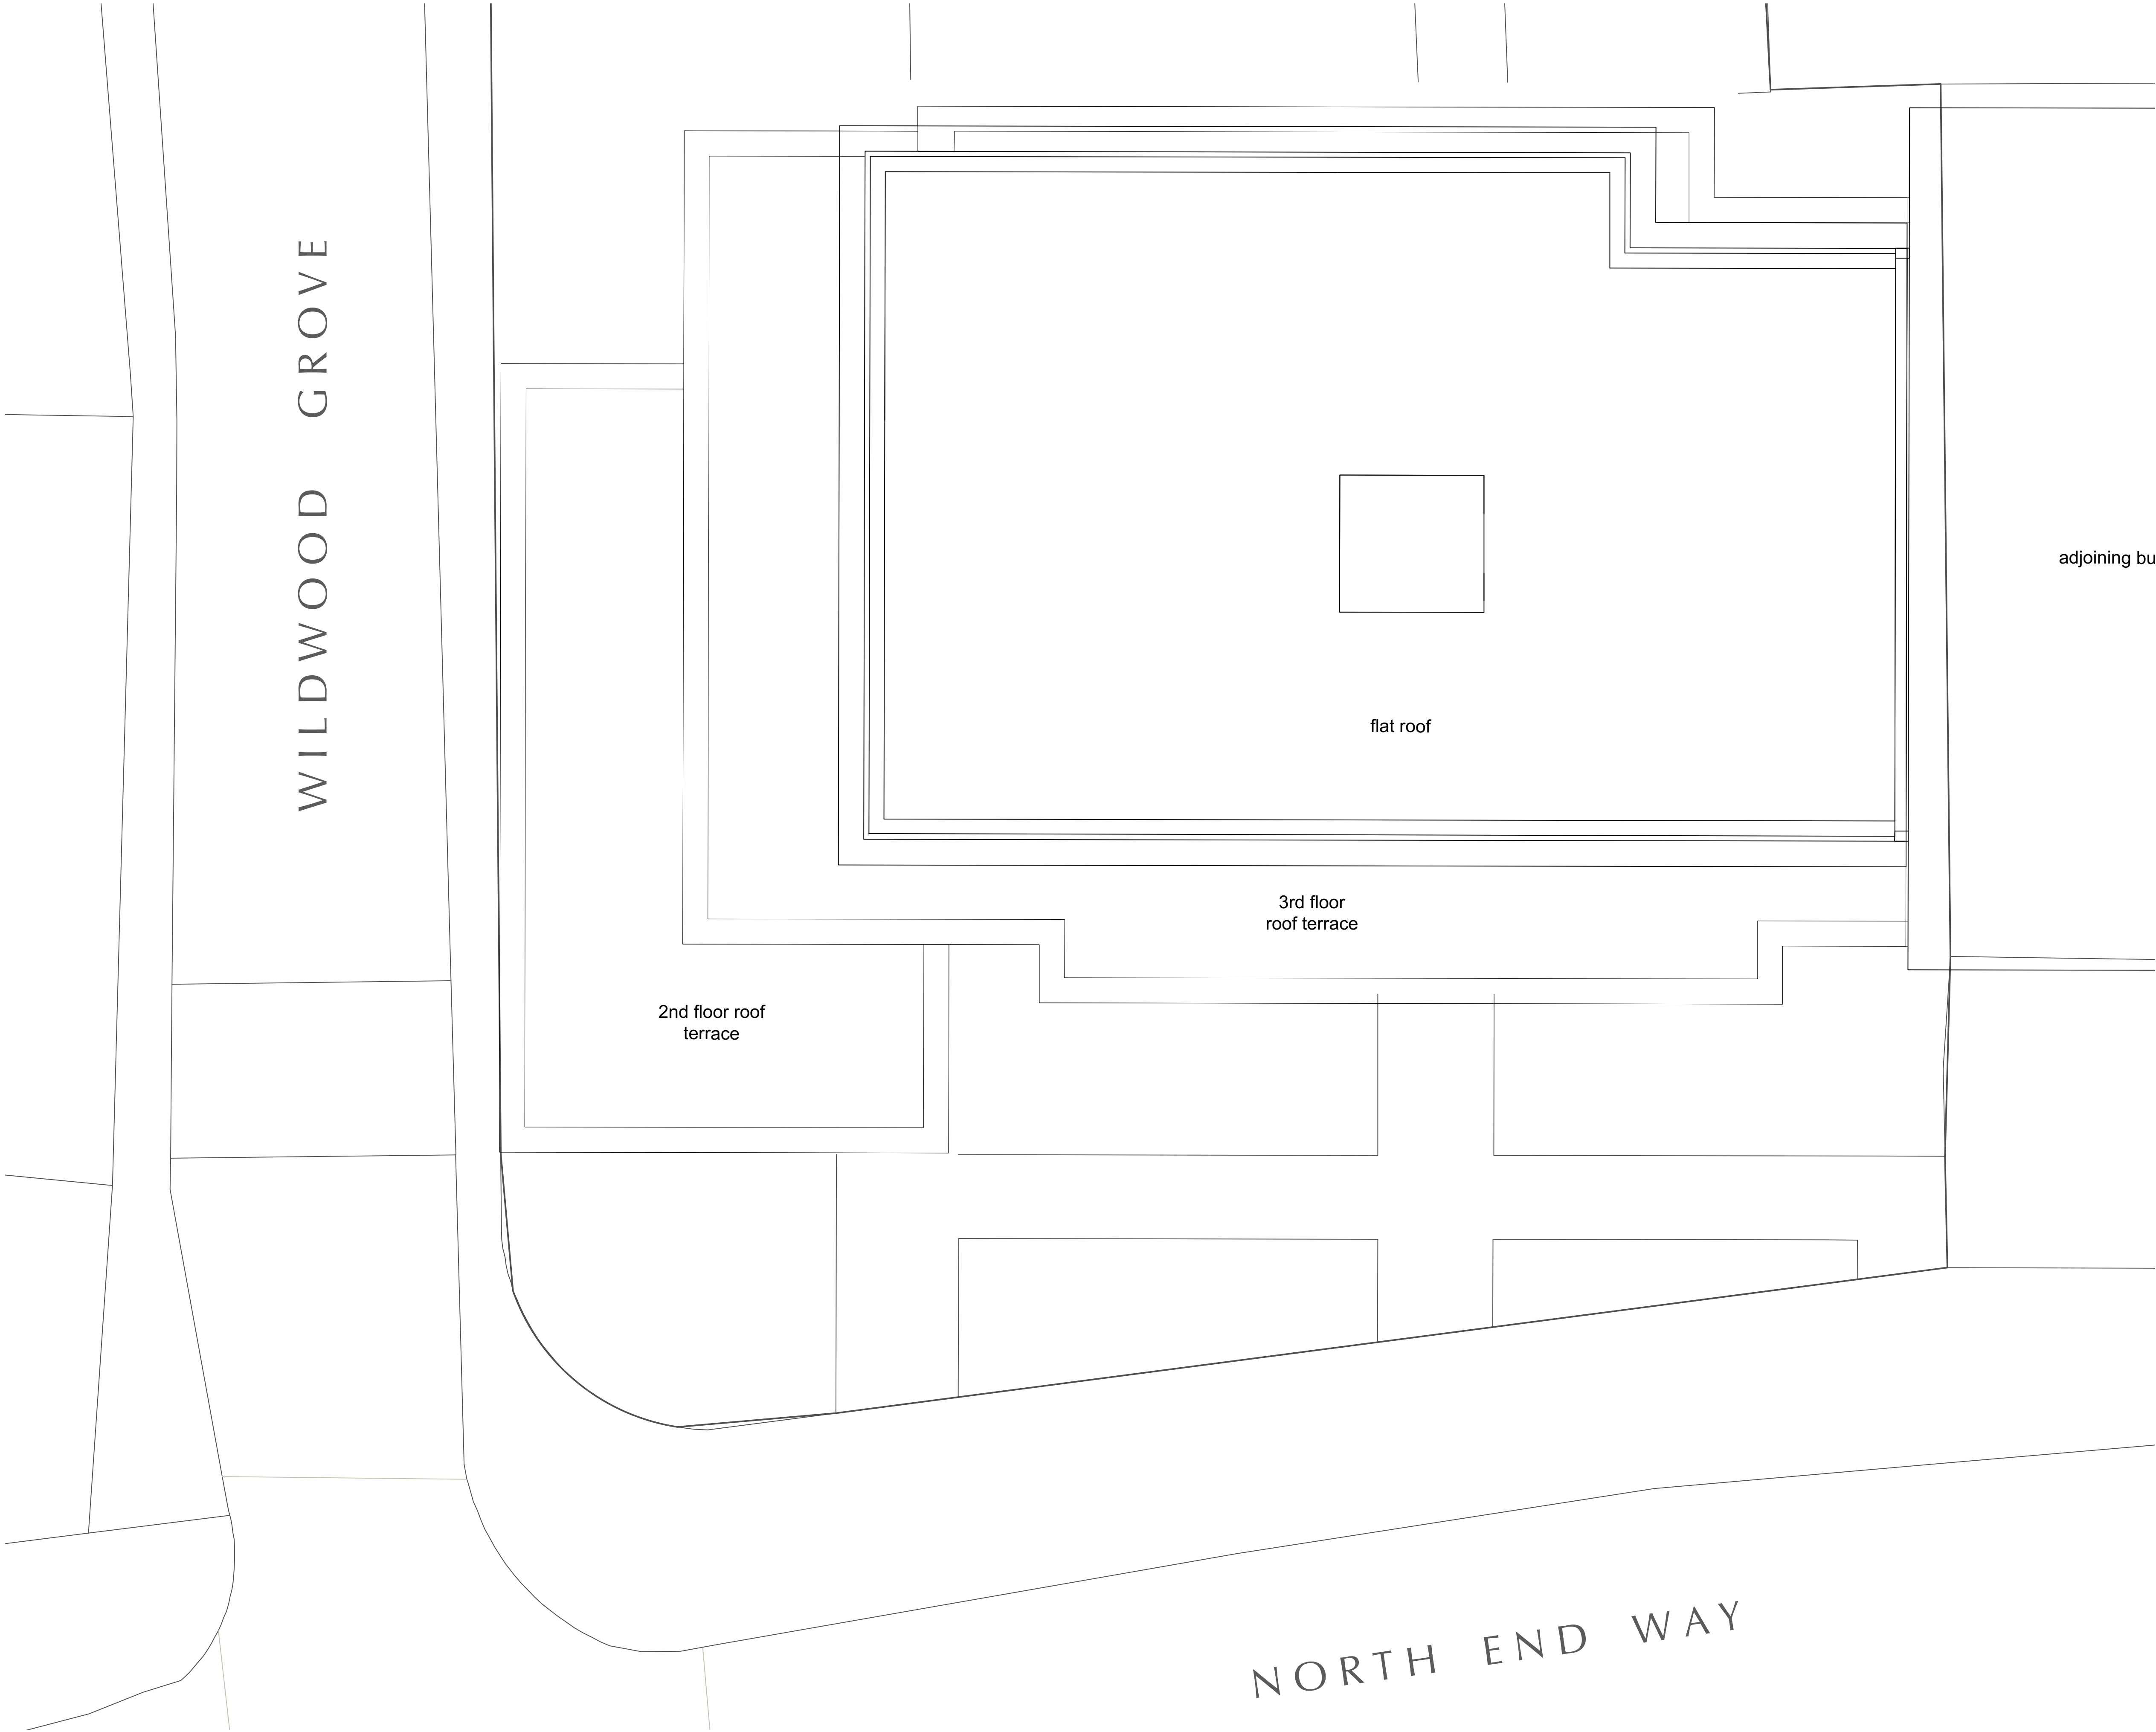


Approved Drawing as submitted in
Application ref: 2017/6838/P

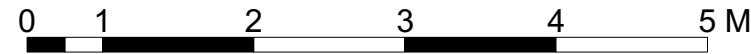

Rev	Date	Note
Sheet Status		
Planning		
Project Title		
Heath Cut Lodge		
Sheet Title		
Approved Roof Plan		
Date Printed		Scale
8/7/20		1:100 A3
		1:50 A1
Model Status		Drawn by
-		PM
		Checked
		DC
Drawing No.		Revision
3270-CB-A-DR-0112		-



Approved Drawing as submitted in
Application ref: 2017/6838/P

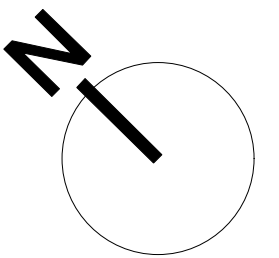


0 1 2 3 4 5 M

Rev	Date	Note
Sheet Status		
Planning		
Project Title		
Heath Cut Lodge		
Sheet Title		
Approved Front Elevation		
Date Printed	Scale	
8/7/20	1:100	A3
	1:50	A1
Model Status	Drawn by	Checked
-	PM	DC
Drawing No.	Revision	
3270-CB-A-DR-0151	-	

COVEBURGESS
6-8 Cole Street, SE1 4YH
Tel: 020 3758 7050
© Cove Burgess Architects LLP. All dimensions to be checked on site prior to construction.
Any discrepancies to be brought to the attention of the architect, prior to construction.




Approved Drawing as submitted in
Application ref: 2017/6838/P

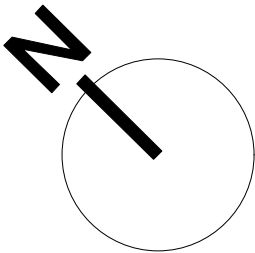

Rev	Date	Note
Sheet Status		
Planning		
Project Title		
Heath Cut Lodge		
Sheet Title		
Approved Side Elevation		
Date Printed		Scale
8/7/20		1:100 A3
		1:50 A1
Model Status	Drawn by	Checked
-	PM	DC
Drawing No.	Revision	
3270-CB-A-DR-0152	-	



Approved Drawing as submitted in
Application ref: 2017/6838/P

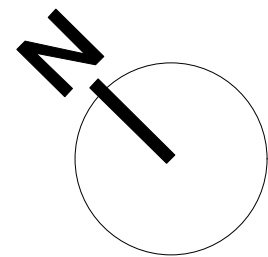

Rev	Date	Note
Sheet Status		
Planning		
Project Title		
Heath Cut Lodge		
Sheet Title		
Approved Rear Elevation		
Date Printed		Scale
8/7/20		1:100 A3
		1:50 A1
Model Status	Drawn by	Checked
-	PM	DC
Drawing No.		Revision
3270-CB-A-DR-0153		-