

Designed by: LS Checked by: JBF Project: 1885

Drawing name:  
Proposed Mechanical design

Drawing reference:  
020\_FG Revision A


Date 24/06/20 Scale @A2 1:100 Drawing Status: P

Filename:  
011\_FG - Proposed General  
Arrangement Ground floor

Revision: Description: Date:

**PROPOSED:**

FCU

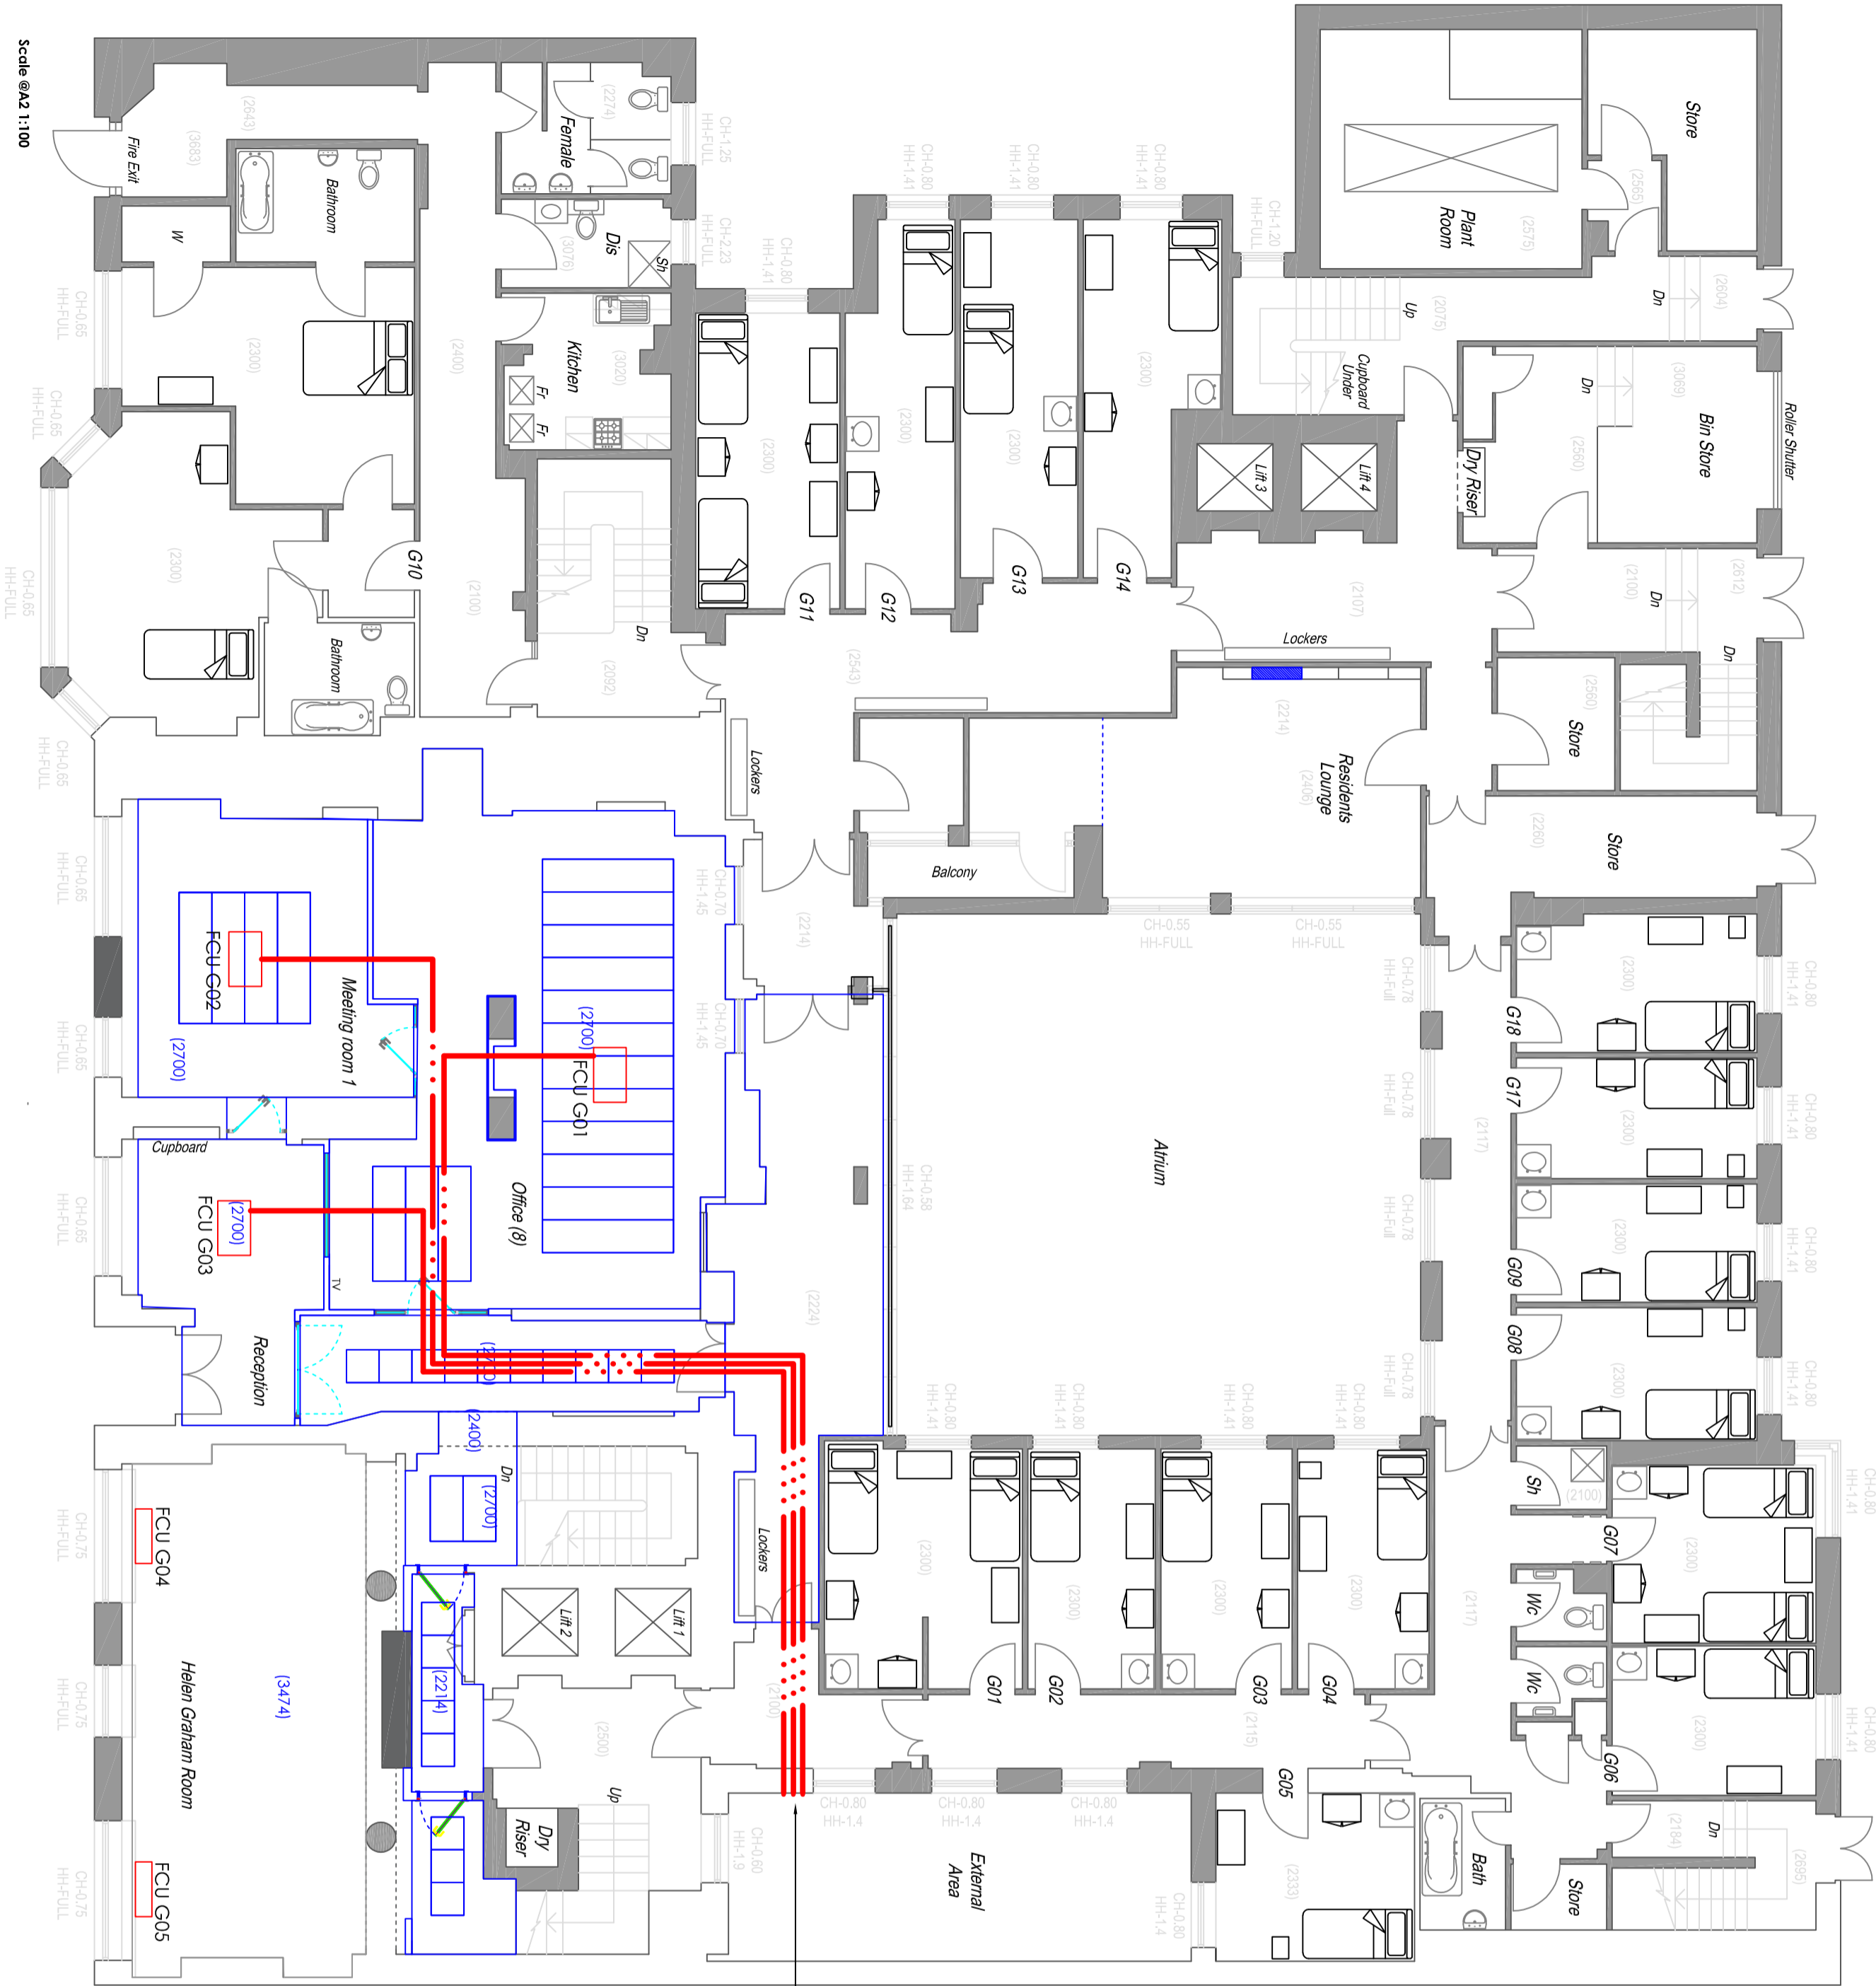

Scale @A2 1:100