


# Existing

KEY

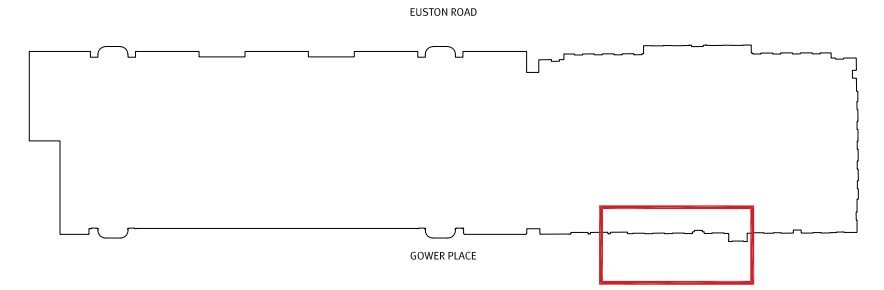

**DISCLAIMER:**  
This drawings is based on CAD drawings from a third party, as such 3|10 Studio cannot guarantee its accuracy.  
Do not scale dimensions off drawings. Use written or calculated dimensions. The contractor is responsible for checking dimensions before ordering or starting work.


This document contains confidential and proprietary information that cannot be reproduced or divulged, in whole or in part, without written authorisation from 3|10 studio ltd.

DRAWINGS NOT FOR CONSTRUCTION PURPOSED



01 General Arrangement - Existing Gower Place Elevation  
1:200 @ A1

02

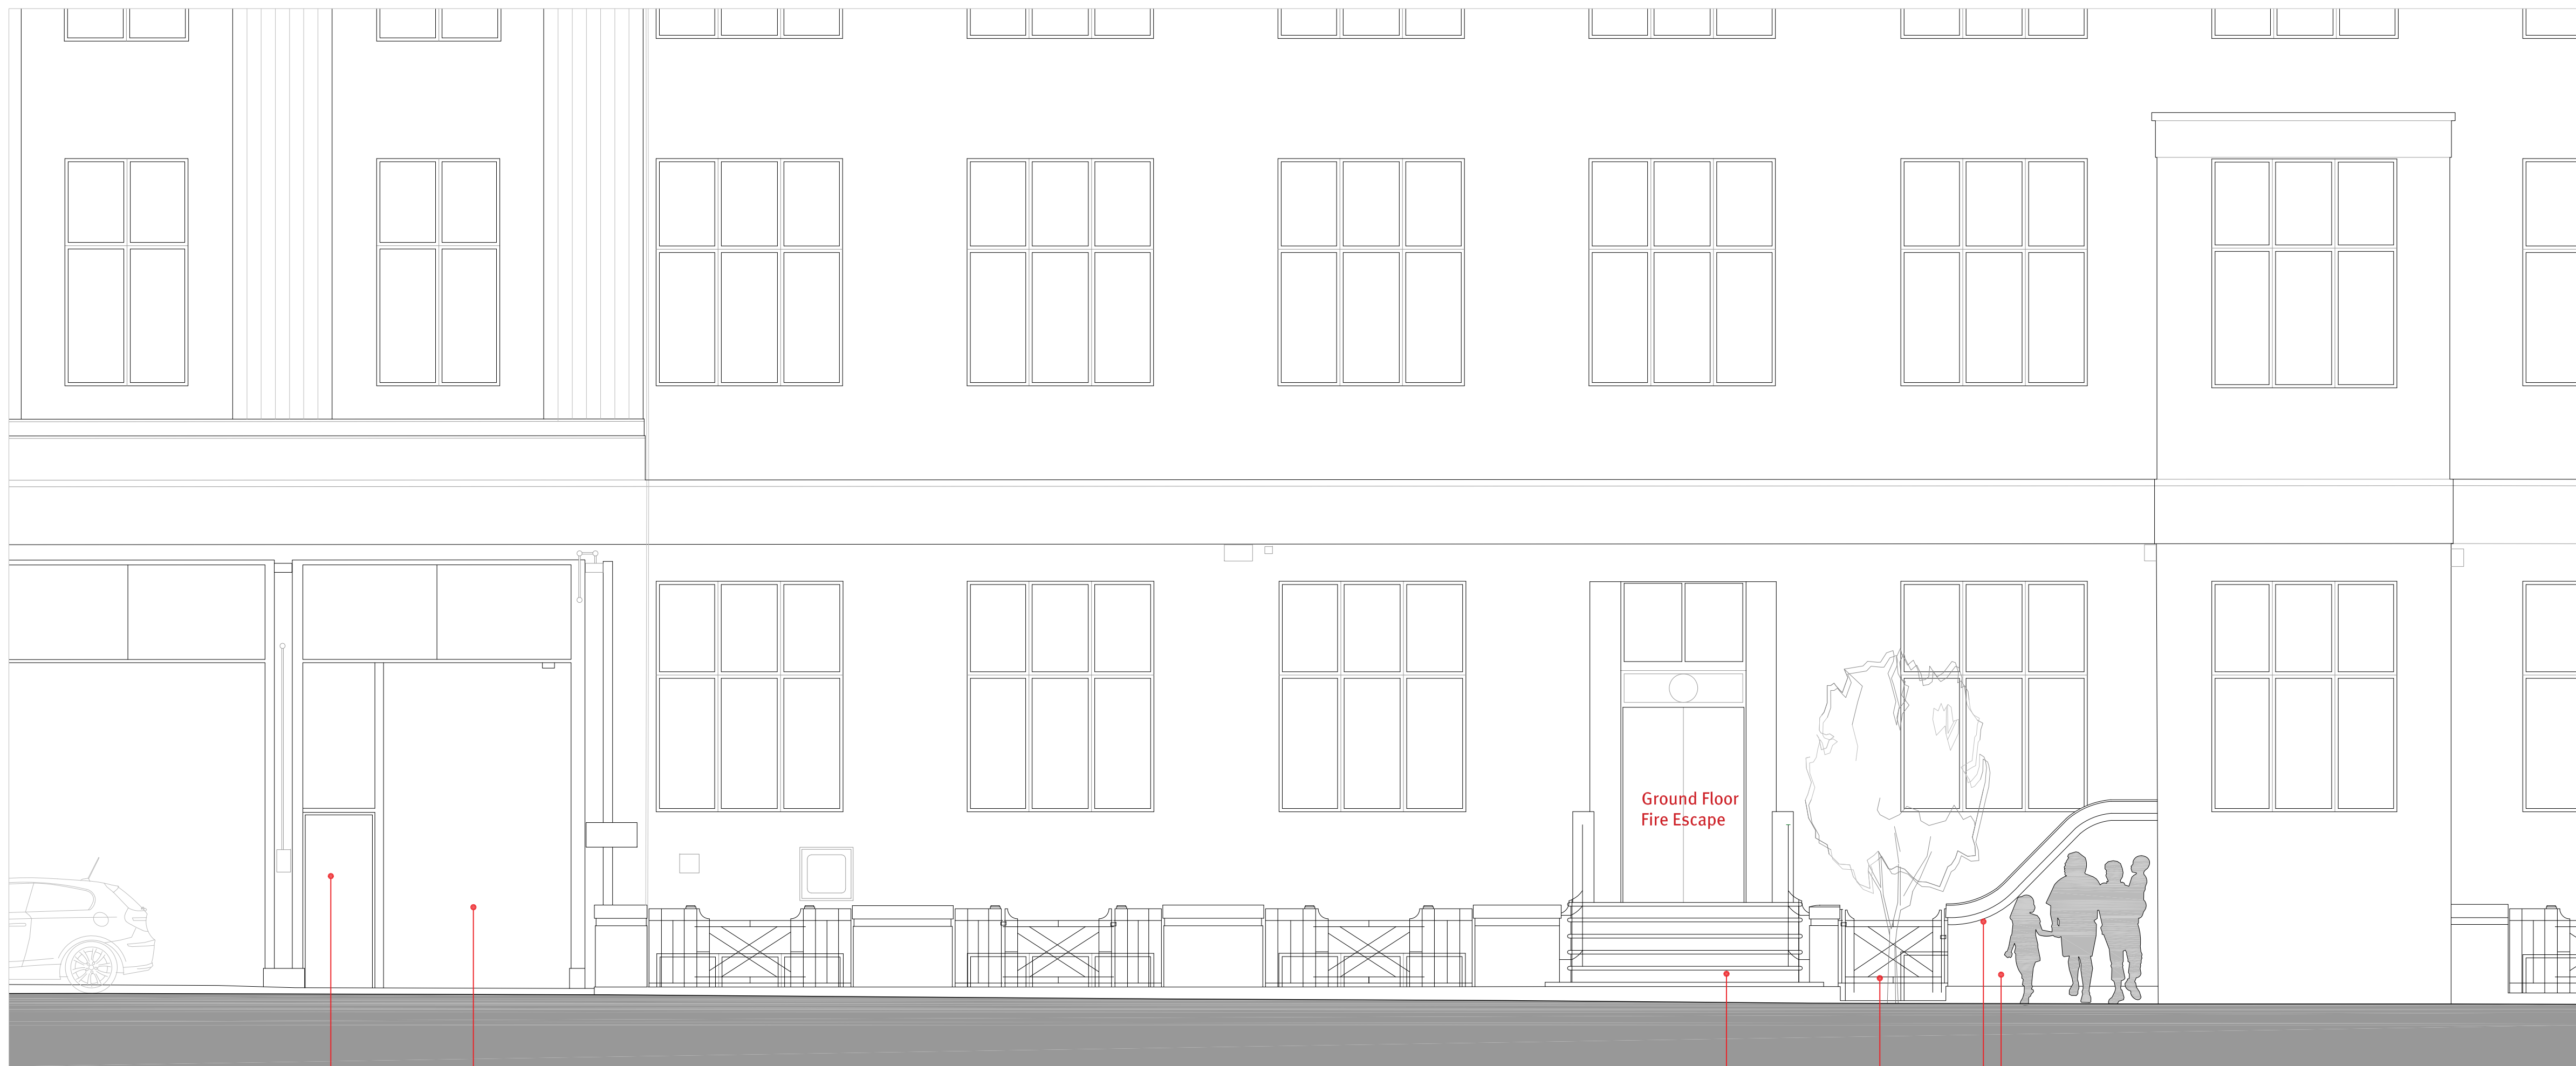

02 Existing Detail Elevation  
1:50 @ A1

REV	DATE	COMMENT
P	17.07.2020	Draft Planning Application Issue

**STATUS:** Planning Application Submission

DATE:	DRAWING TITLE:	SCALE:
06.07.2020	General Arrangement Existing Elevations	Varies

PROJECT NAME:	DRAWING NUMBER	REVISION
Wellcome Collection 183 Euston Road Gower Place Accessible Ramp	Lo67_A_G200_XE	P

CLIENT:  
The Wellcome Trust  
215 Euston Road  
London  
NW1 2BE



3|10 studio  
architecture

Brightbow Workspace  
62 Bedminster Parade  
Bristol  
BS3 4HL

TEL 0117 223 0078  
info@310studio.co.uk  
www.310studio.co.uk

RIBA   
Chartered Practice