


NOTES

This drawing is not to be scaled. All dimensions to be taken from the drawing. All materials to be specified in the Bill of Materials. All drawings to be read in conjunction with the Kier Specialist Services Design and Business Services. All drawings to be read in conjunction with the Kier Specialist Services Design and Business Services.

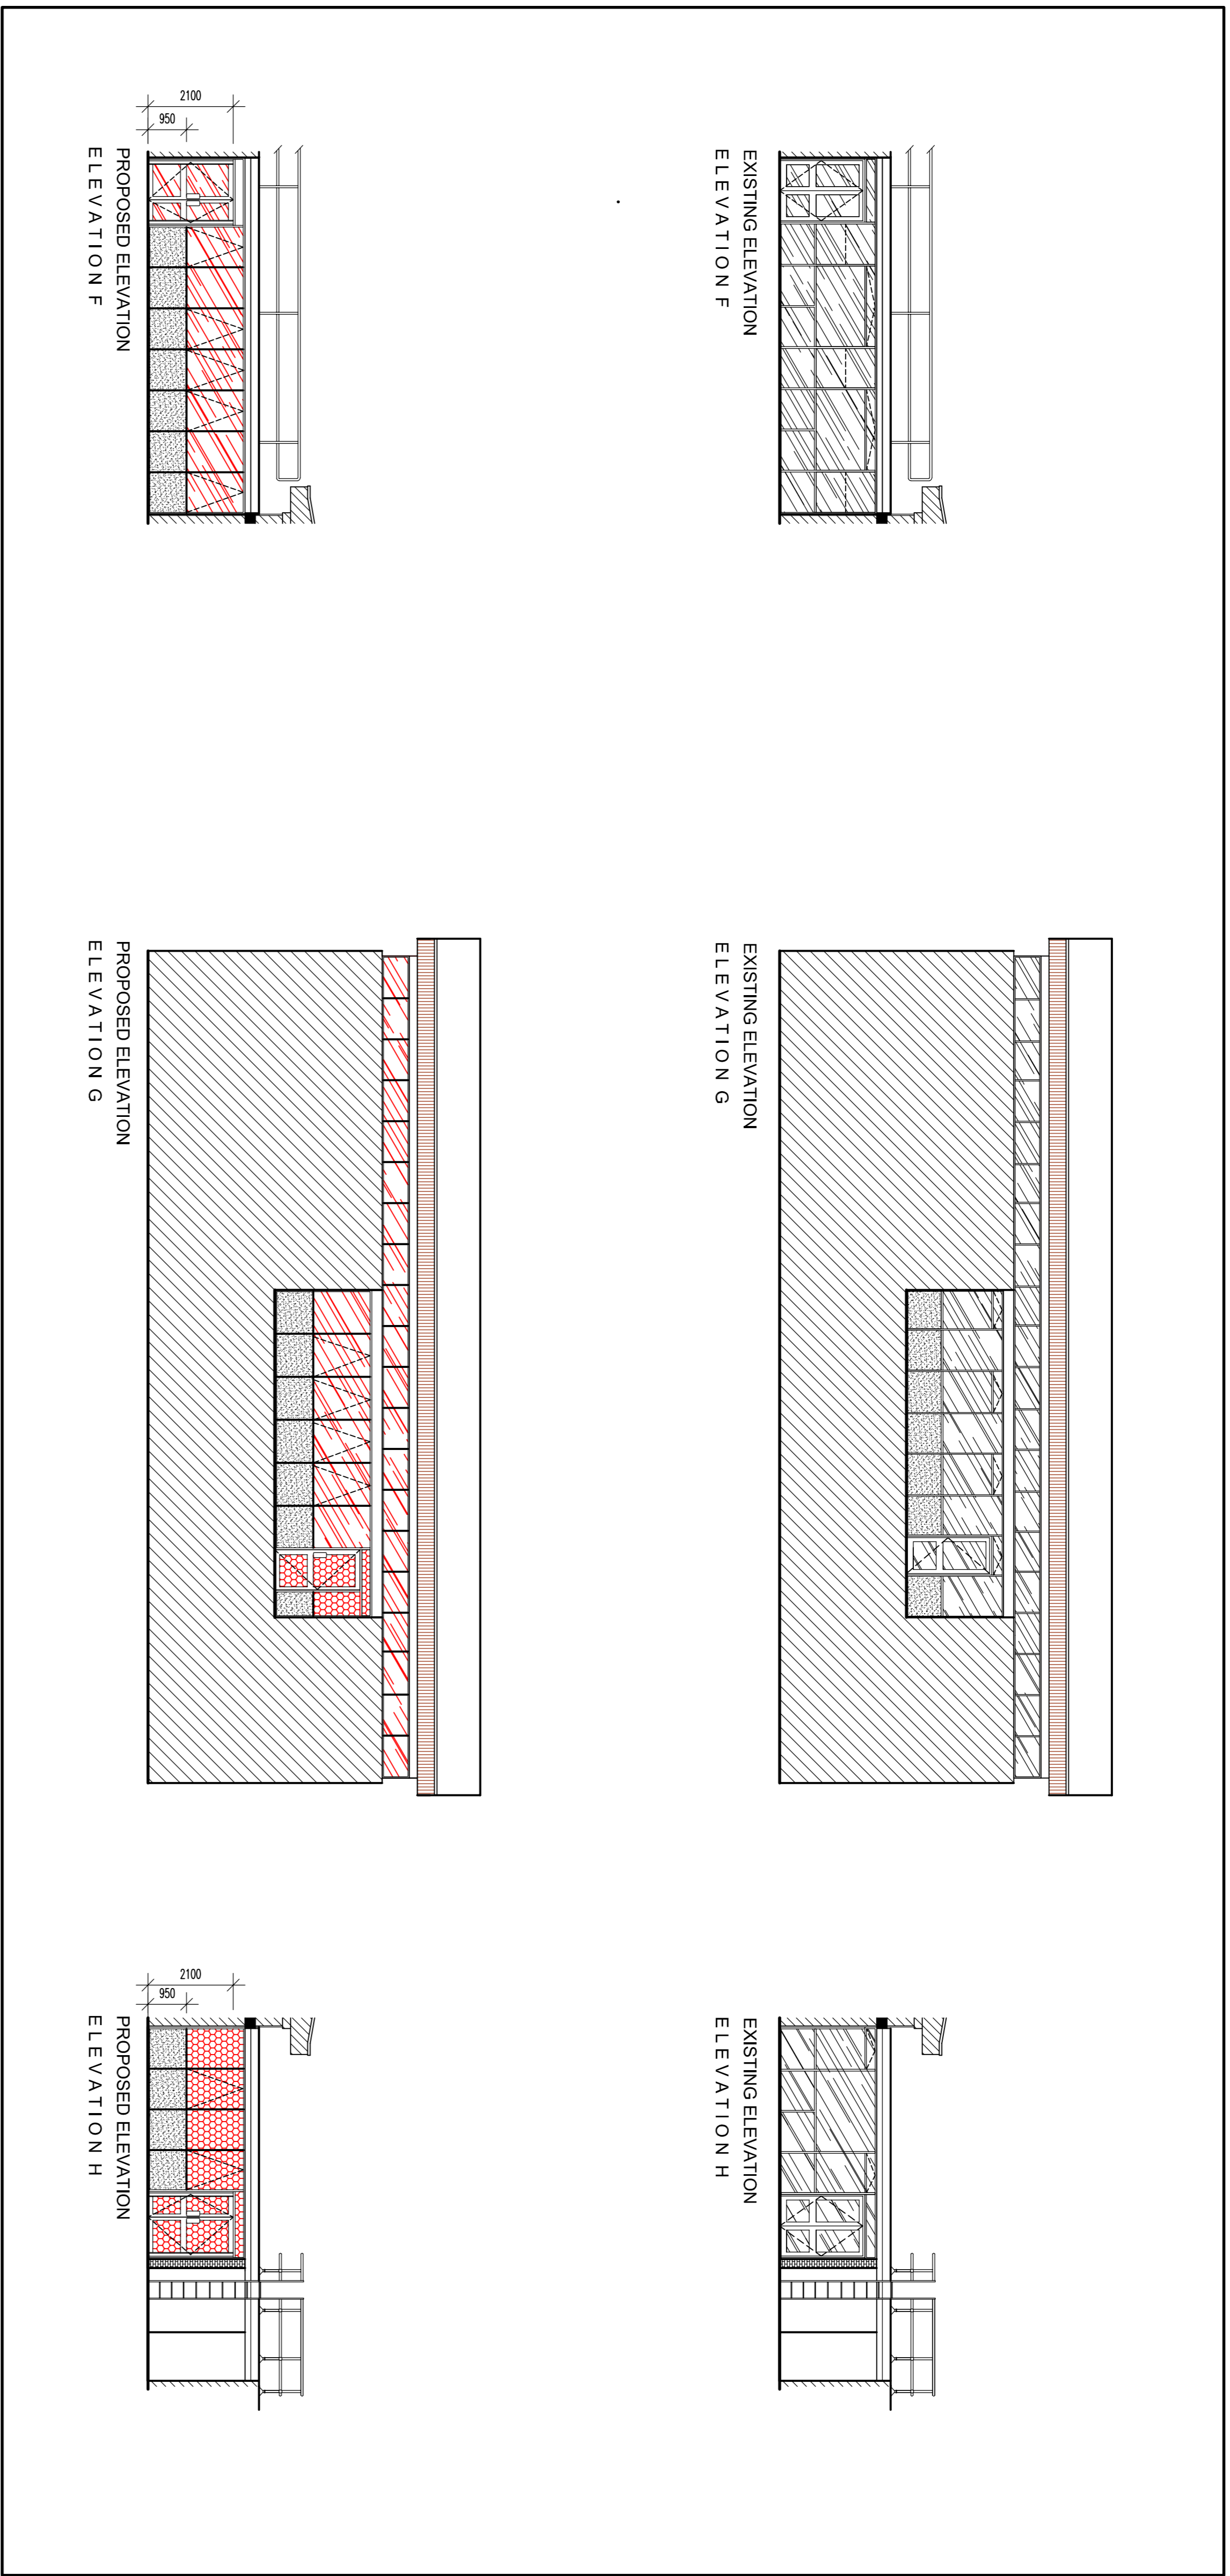

SCHEDULE

	INSULATED SOLID PANEL, PLASTISOL, COATED STEEL, COLOUR REF:- BS 1045 'GOOSEWING GREY'
	BS EN356:2000 P1A (Standard Glazing Unit) OUTER PANE:- Pilkington Optilam Laminated Clear Glass to BS EN356:2000 P1A INNER PANE:- Pilkington Toughened Glass with Reflective Anti Shatter Film to BS EN 12800 Class 1B1
	OUTER PANE:- Pilkington Optilam Laminated Clear Glass to BS EN356:2000 P1A INNER PANE:- Pilkington Toughened Glass with Reflective Anti Shatter Film to BS EN 12800 Class 1B1
	OUTER PANE:- Pilkington Optilam Laminated Clear Glass to BS EN356:2000 P1A INNER PANE:- Pilkington Toughened Glass with Reflective Anti Shatter Film to BS EN 12800 Class 1B1
	BS EN356:2000 P3A (Vulnerable Glazing Unit) OUTER PANE:- Pilkington Optilam Laminated Clear Glass to BS EN356:2000 P3A INNER PANE:- Pilkington Toughened Glass with Reflective Anti Shatter Film to BS EN 12800 Class 1B1
	OUTER PANE:- Pilkington Optilam Laminated Clear Glass to BS EN356:2000 P3A INNER PANE:- Pilkington Toughened Glass with Reflective Anti Shatter Film to BS EN 12800 Class 1B1
	OUTER PANE:- Pilkington Optilam Laminated Clear Glass to BS EN356:2000 P3A INNER PANE:- Pilkington Toughened Glass with Reflective Anti Shatter Film to BS EN 12800 Class 1B1

Frames:- Colour to be RAL 7037
Frames to front entrance:- Colour to be RAL 5002

Project Name	0242
Client	M O P A C
Address	ALBANY STREET POLICE STATION WINDOW REPLACEMENT WORKS
Scale	1:100
Author	SMN
Checker	HA
Approved	CH
Date	04/20/20
Revision	S4
Drawn by	PO1

