


NOTES




This drawing is not to be scaled. All dimensions to be taken from the drawing. It is recommended that all materials be specified to the Kier office. All material is produced on behalf of Kier Specialist Services. Design and Business Services. All drawings to be read in conjunction with the relevant specification and drawings. © Kier Specialist Services. Design and Business Services

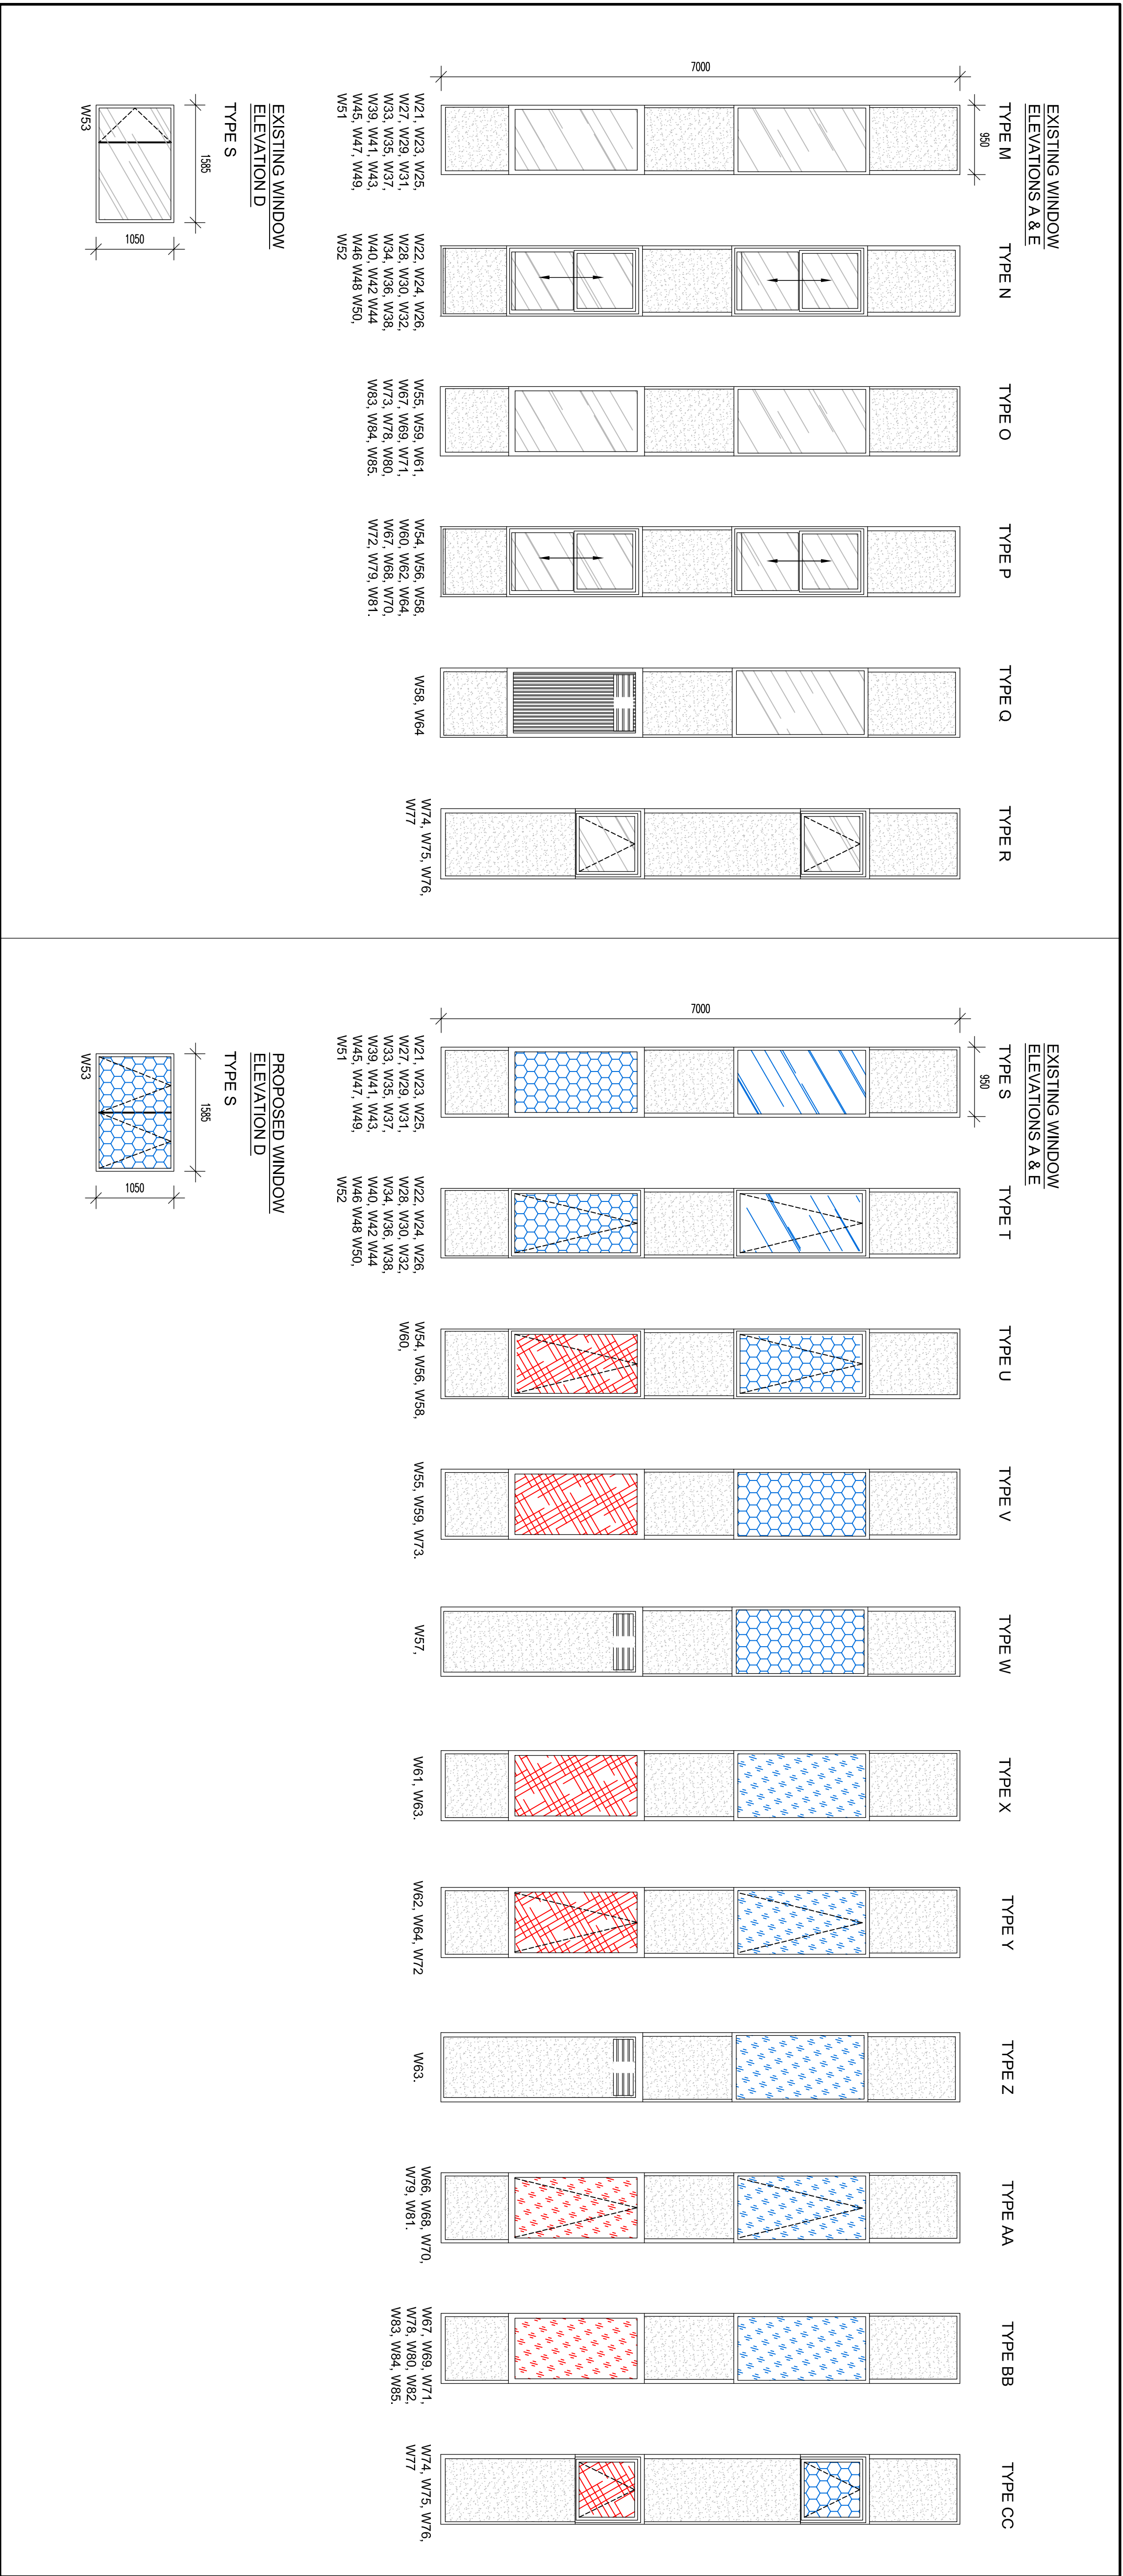

SCHEDULE






BS EN366:2000 P1A
(Standard Glazing Unit)

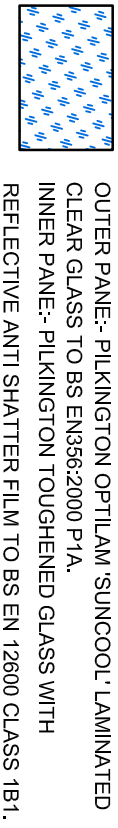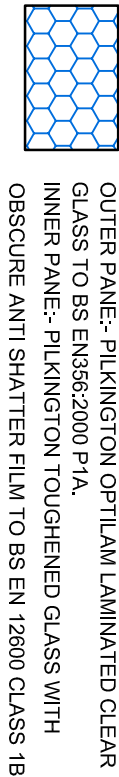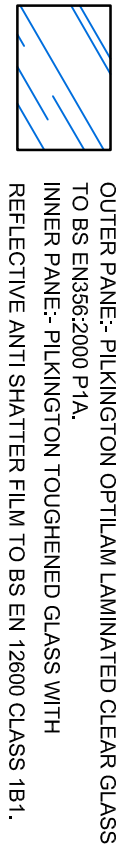

Frames:- Colour to be RAL 7037

Frames to front entrance:- Colour to be RAL 5002

BS EN366:2000 P3A
(Vulnerable Glazing Unit)

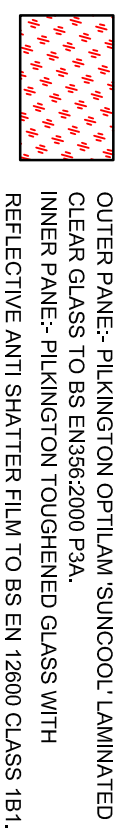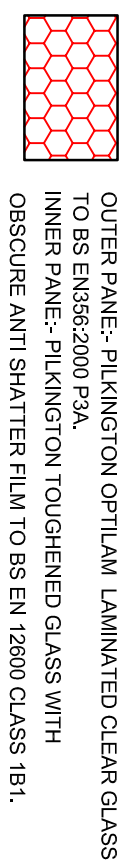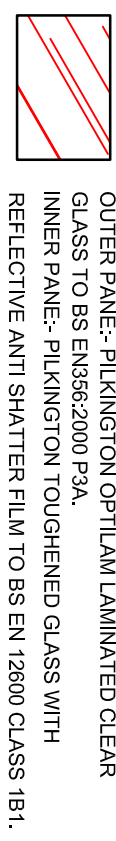

Project Name		Client		Location	
TEMPSFORD		KIER		ALBANY STREET POLICE STATION	
0242		10006356 - 110		WINDOW REPLACEMENT WORKS	
024201-KBS-XZ-ZDR-B-1502		P01		WINDOW SCHEDULE	
Scale		1:50		A1	
Date of first issue		Auto		CH4	
MARCH 2020.		SMM.		S4	
024201-KBS-XZ-ZDR-B-1502		P01		P01	