


DO NOT SCALE - IF IN DOUBT ASK

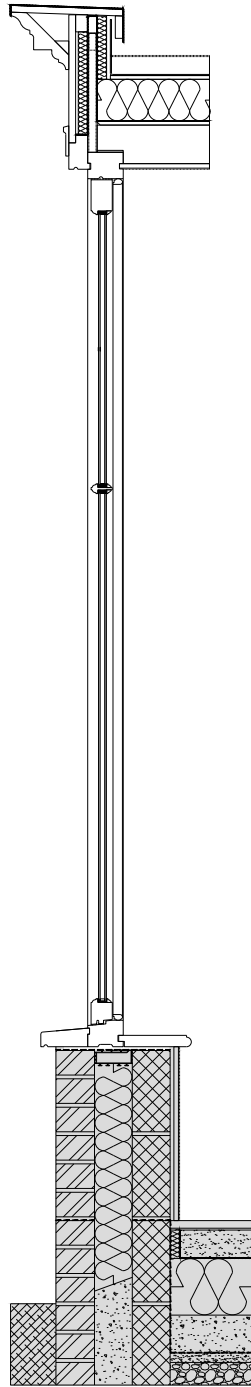

VALE
GARDEN
HOUSES
LTD

LONDONTORPE ROAD
GRANTHAM
LINCOLNSHIRE, NG31 9SJ
TEL: 01476 564433 FAX: 01476 578555

NOTE:
BASEWORKS ARE TO BE SET OUT ONLY TO FOUNDATION DRAWINGS. CONTRACTORS AND ERECTORS MUST VERIFY ALL DIMENSIONS ON SITE BEFORE WORK COMMENCES.

THIS DRAWING, ITS DESIGN AND APPLICATION TO SITE, AND ITS COMPONENTS REMAINS THE PROPERTY OF VALE GARDEN HOUSES LTD. AND MAY NOT BE REPRODUCED IN ANY WAY WITHOUT PRIOR CONSENT

Rev:	Date:	Details:

Client:
Mrs E. McGrath

Address:
Flat 1, 16 Lyndhurst Gardens,
London, NW3 5NR

Title:
1:20 WINDOW SECTION WITH GLAZE BARS

Scale: 1 : 20 @ A4	Date: 06-07-20
Drawn By: NF	Checked By:

Drawing No. MCG2465/101
Revision: