


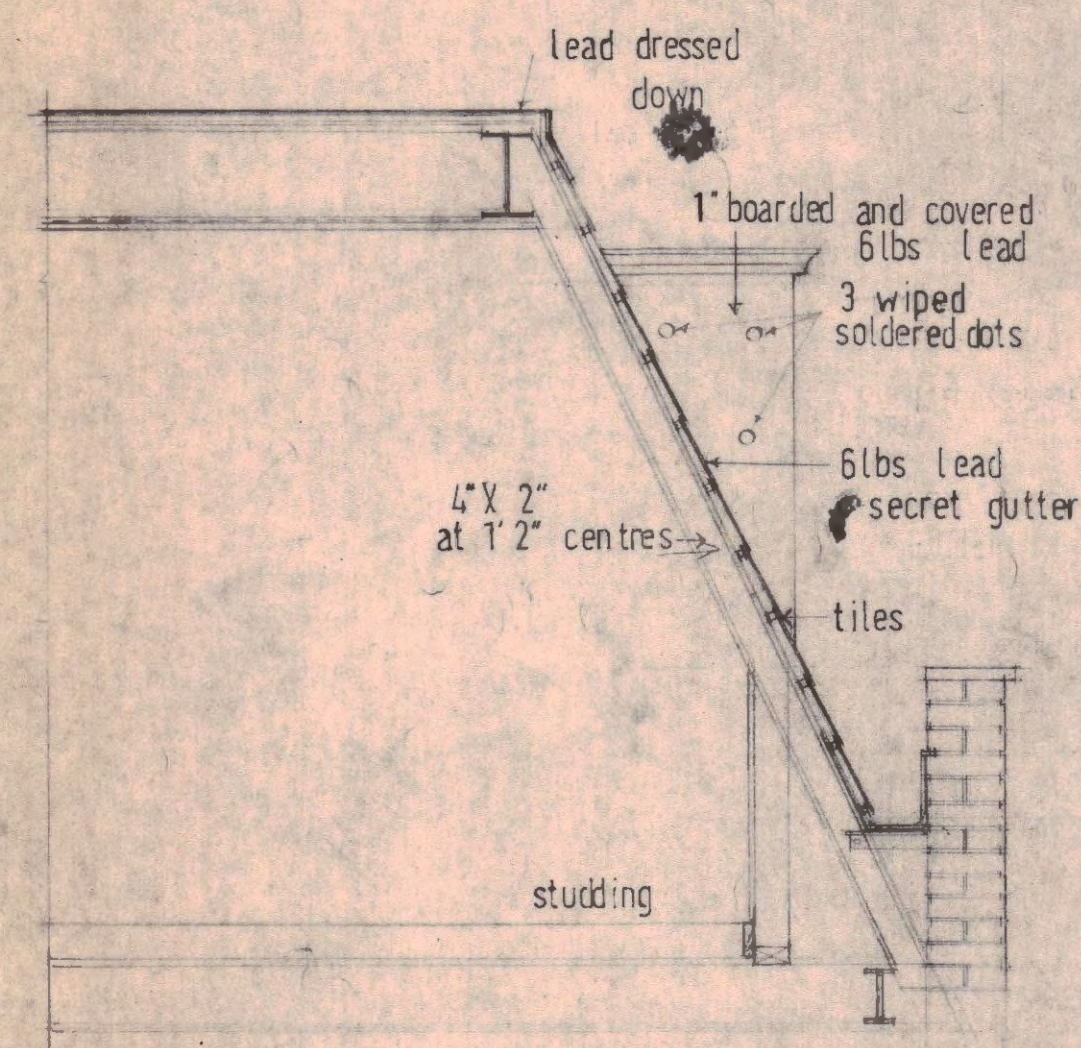


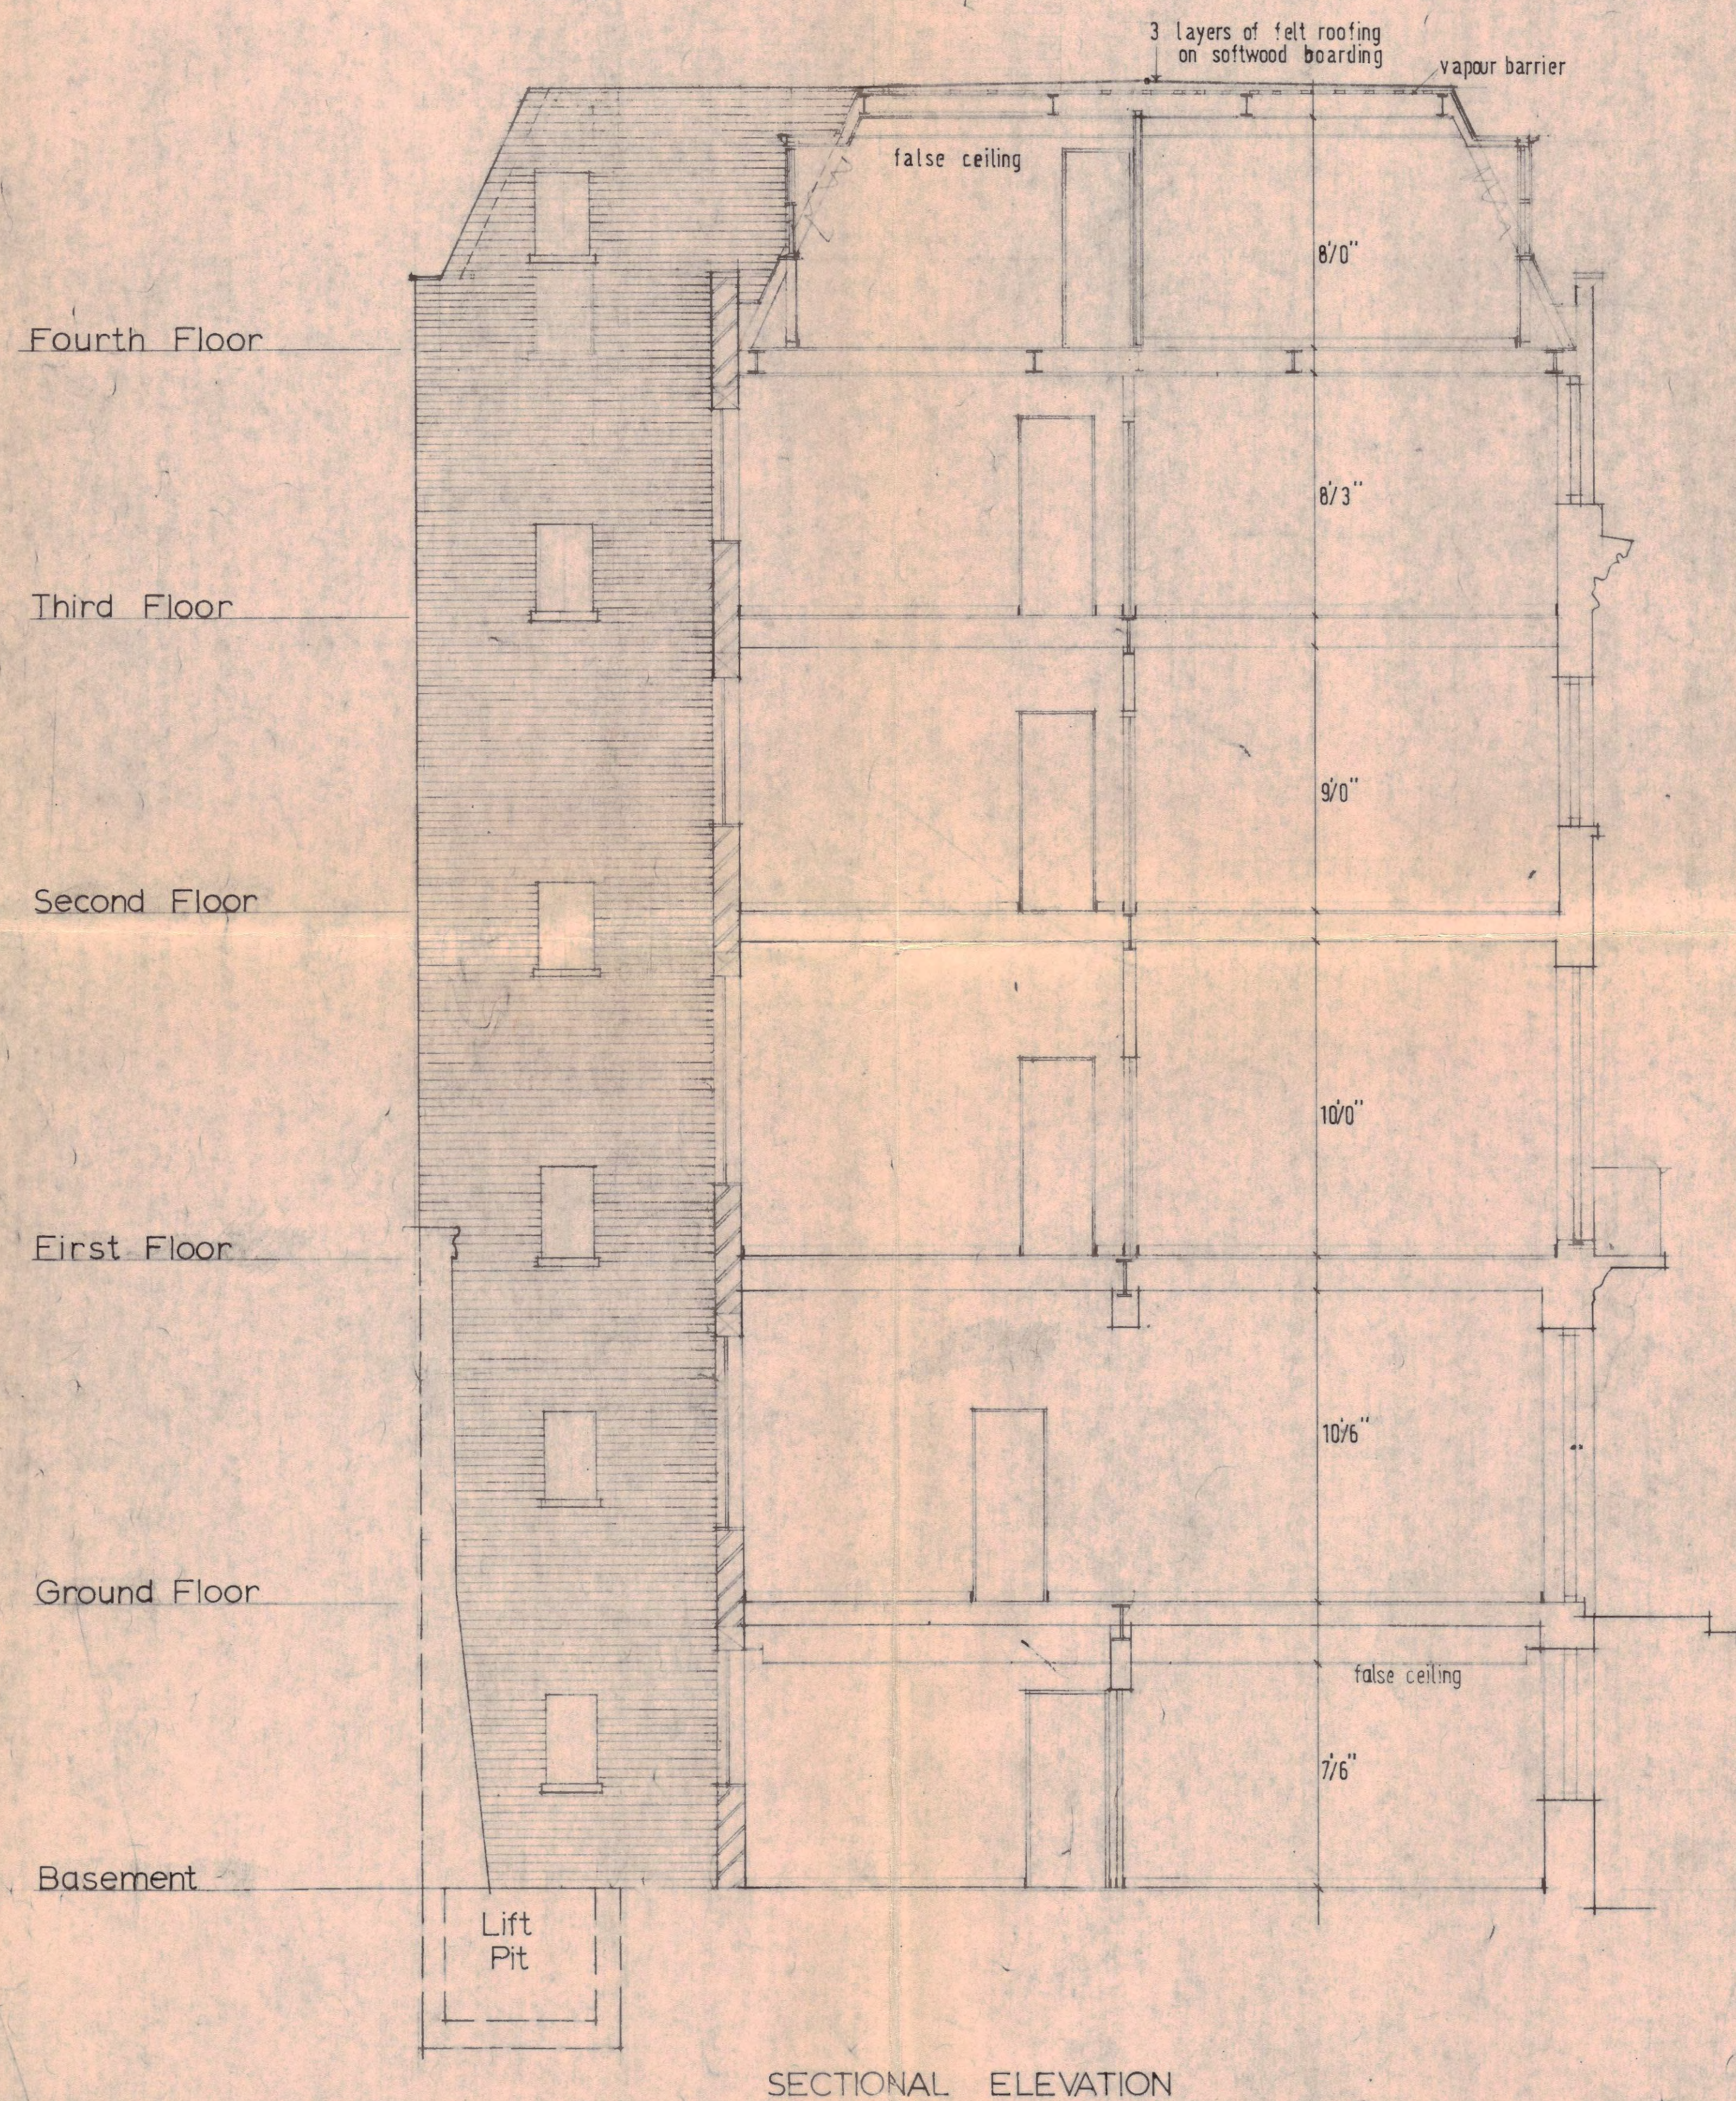


SIDE ELEVATION

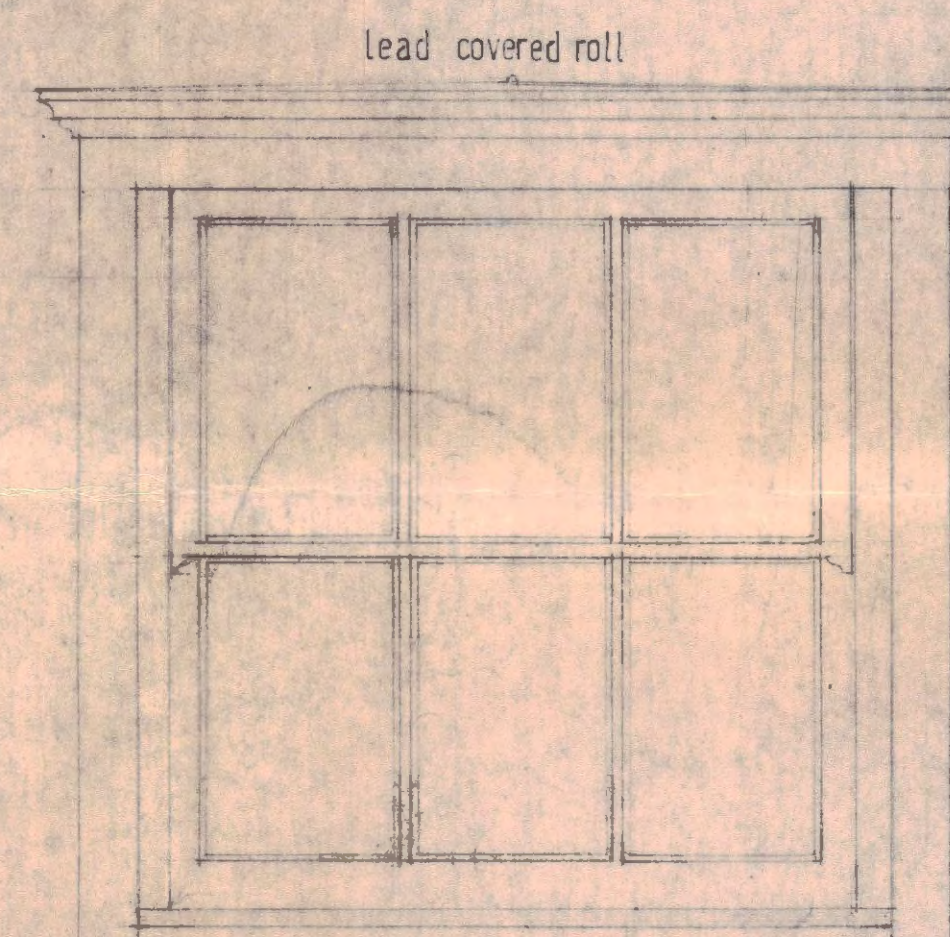



ELEVATION

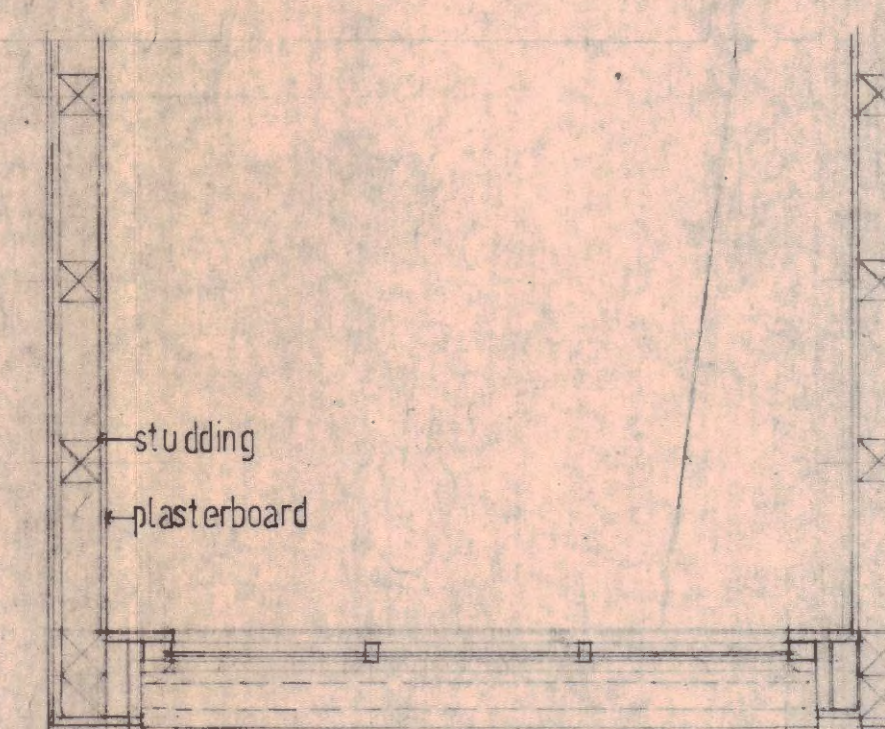


PLAN OF DORMER

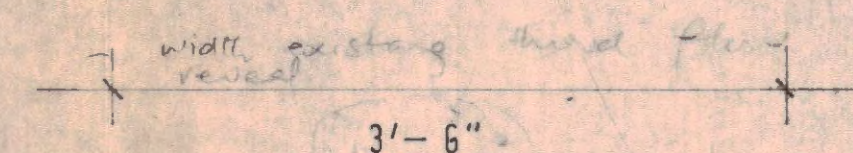


MOULDING AT 'B'

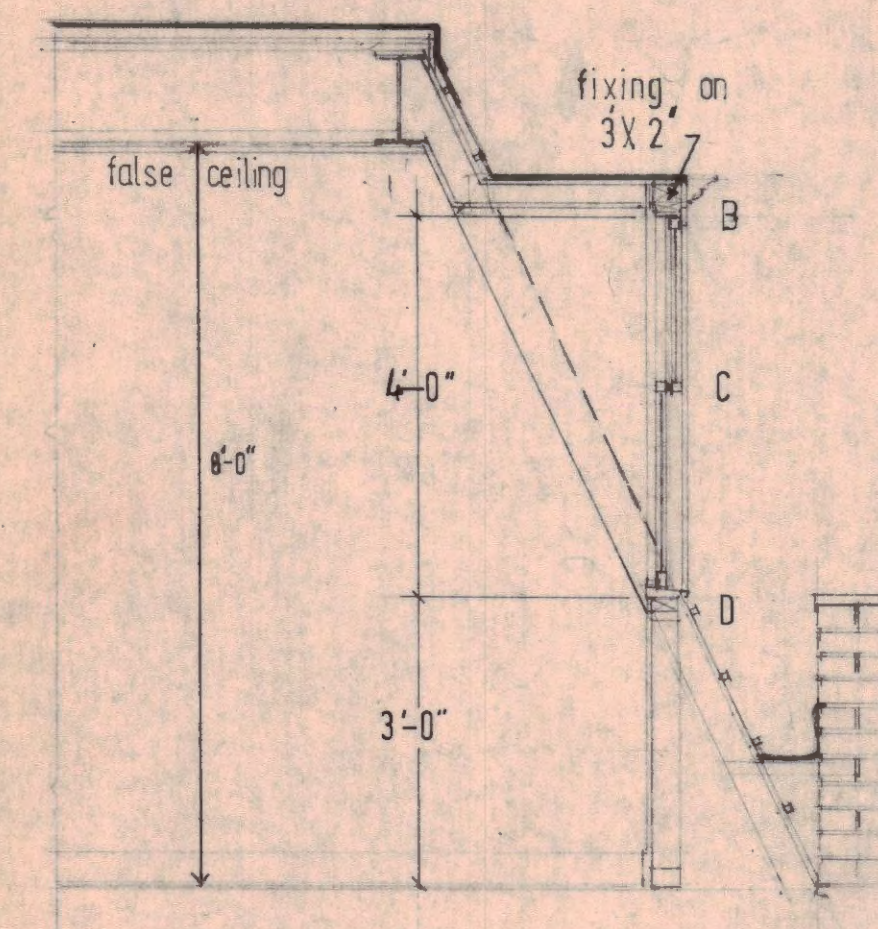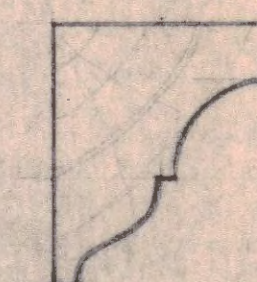

SECTION

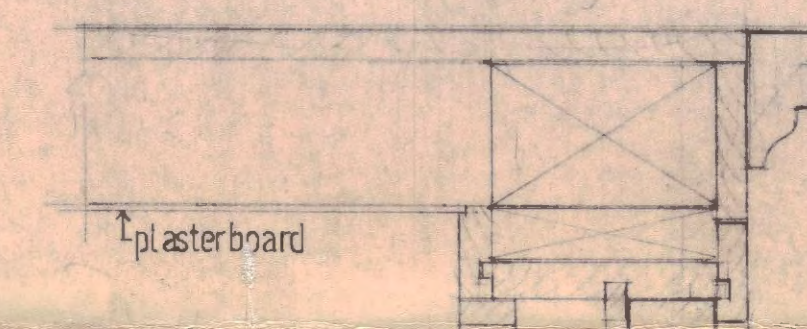

double-hung sash as B.S. 644 part 3 using spiral balance devices in the frames the cill is to be hardwood. For dimensions of sections of timber for these windows see B.S. 644 part 3

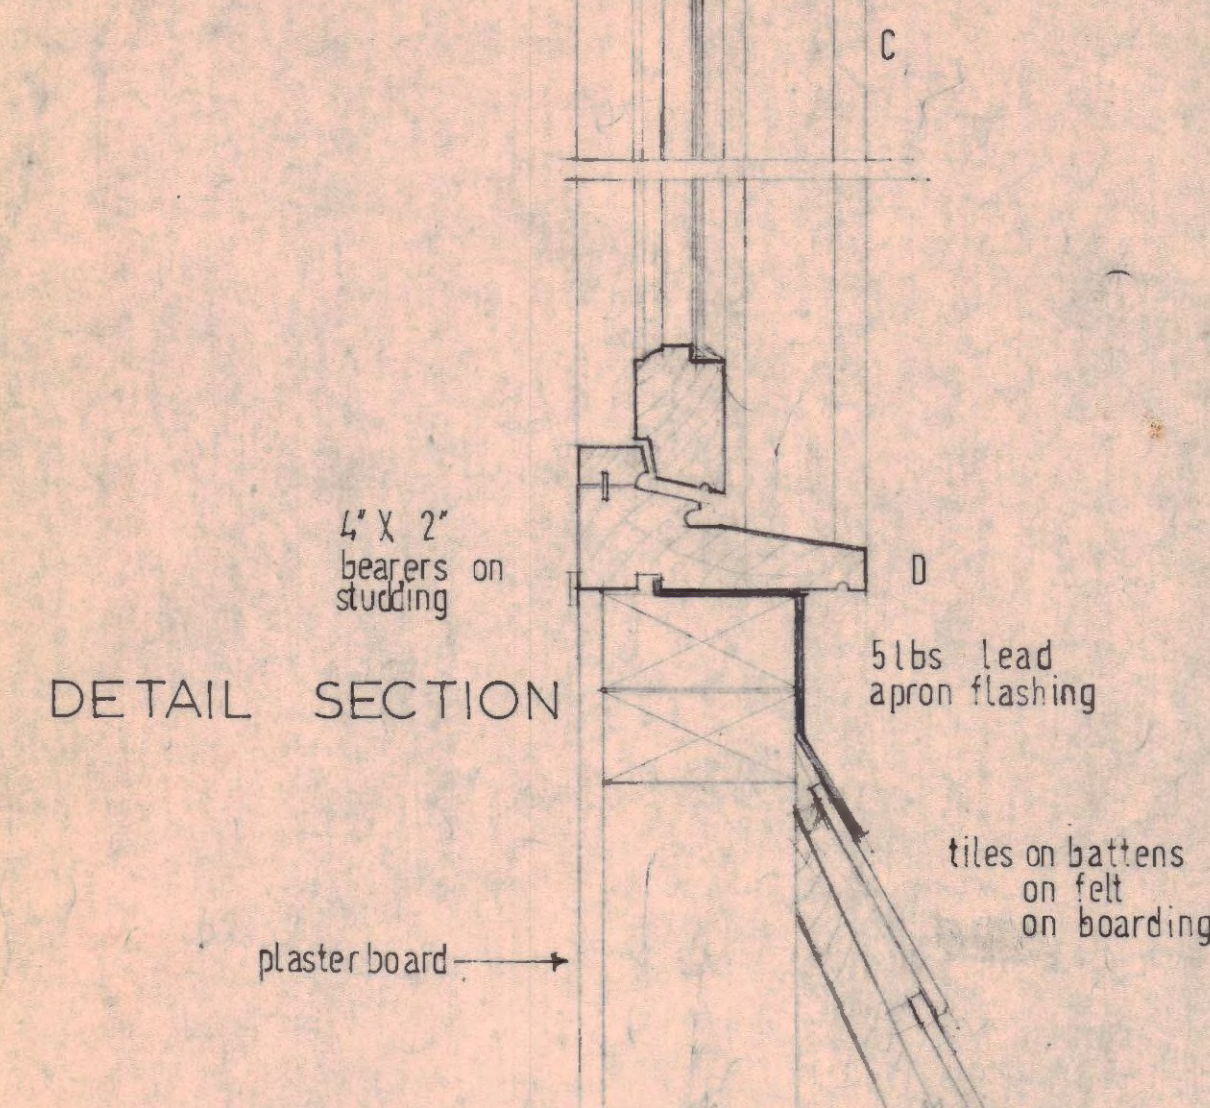

DETAIL SECTION

CASE COPY

CIP/NH/23/R/1973

NOTE: This dwg. is also applicable for 22, Southampton Place. for dormer window details.

contract title	drawing title	scale
20 & 21 SOUTHAMPTON PLACE.	Sectional Elevation & Dormer window details.	3/16"
		date
		3-9-73
		drawn
		J.S.C./P.H.B.
contract	drawing number	revision
3417	4	A

T.P. Bennett & Son
Chartered Architects
246 High Holborn WC1V 7DU
Telephone 01 405 9277

Height of lift tower block reduced a drg. 24-3-73
Revisions