

LBMV architects

Luigi Montefusco Ltd 27 Elizabeth Mews NW3 4UH London T+44 (0) 207 483 3880 info@lbmvarchitects.com www.lbmvarchitects.com

PLANNING PERMISSION A3 UG - MF LM SCALE 13.11.2019 INTERIOR REFURBISHMENT 12a Lancaster Grove NW3 4NX

0077

A2000


- This drawing should be removed from currency immediately when a revised version is issued. - All dimensions to be checked on site by the contractor. Discrepancies to be reported before proceeding with the

works.

- This drawing is copyrighted.


- All dimensions in mm's.


T			
- 24		45/00/0000	000
01		15/06/2020	000
REV	DESCRIPTION	DATE	NAME

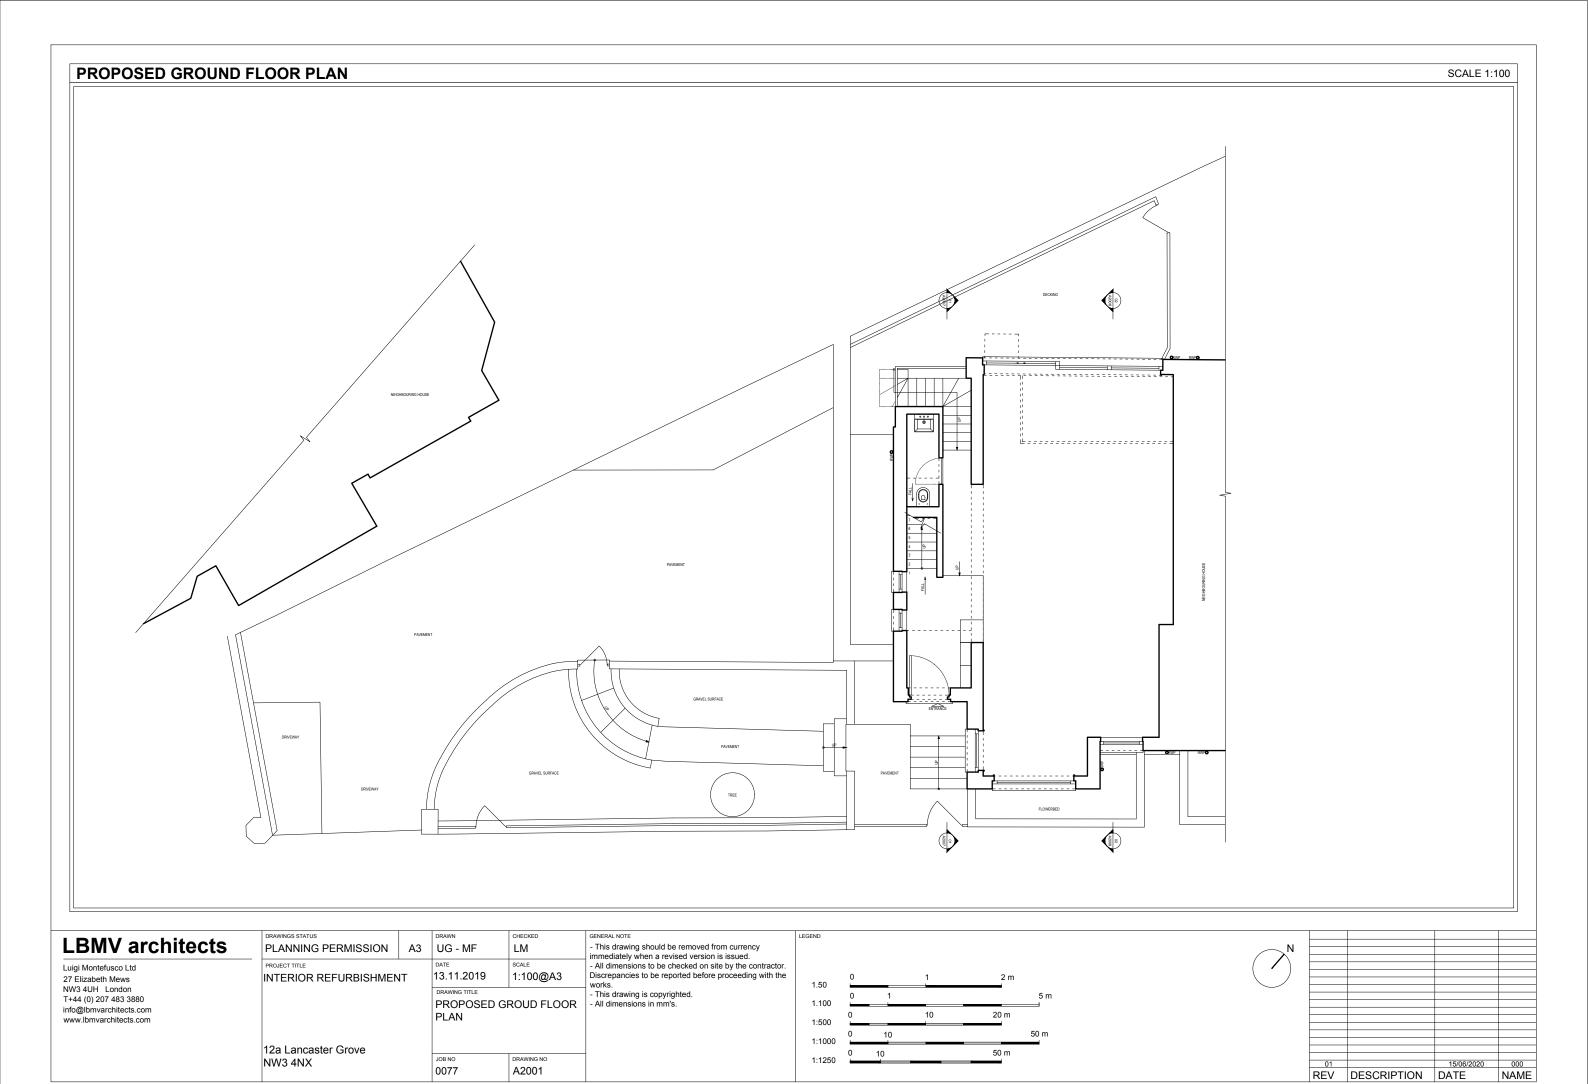

NW3 4NX

0077

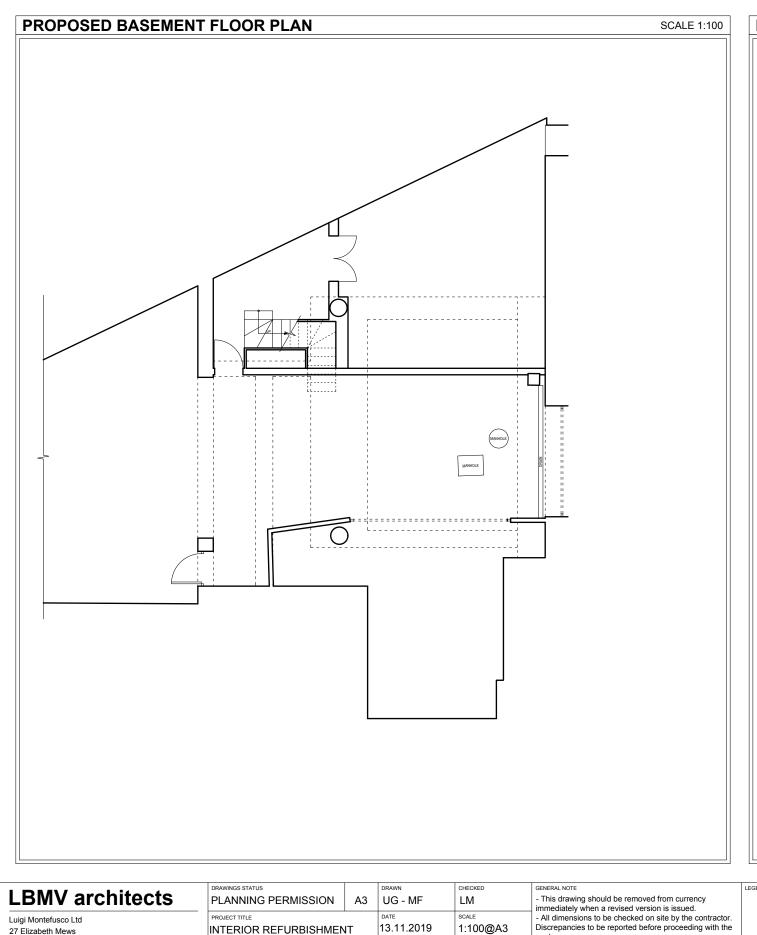

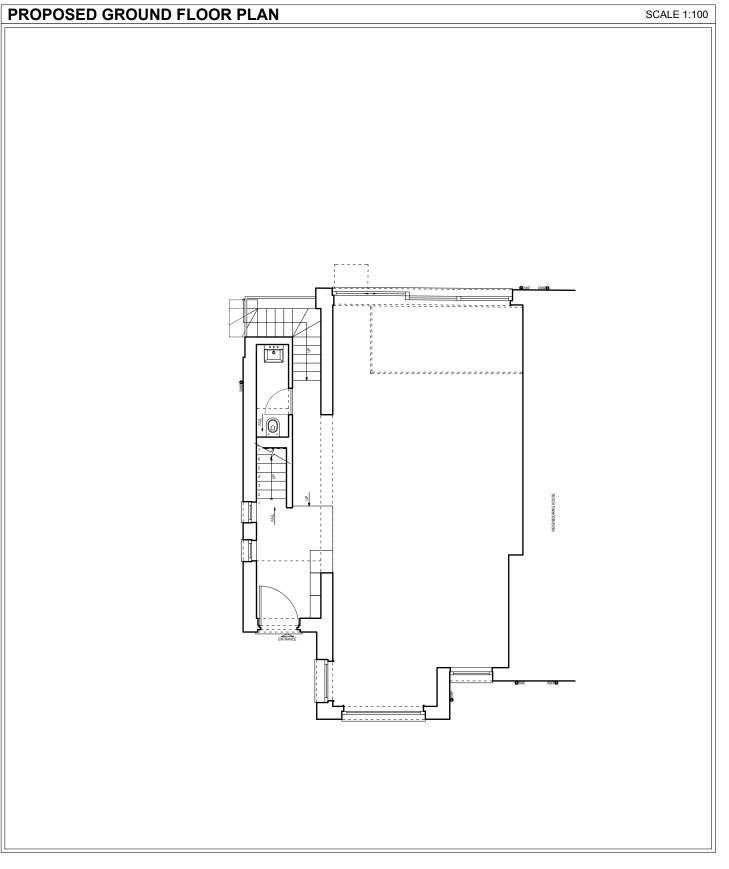



PLANNING PERMISSION A3 UG - MF LM PROJECT TITLE INTERIOR REFURBISHMENT 13.11.2019 1:100@A3	I		T	T	1
PROJECT TITLE INTERIOR REFURBISHMENT DATE 13.11.2019 1:100@A3 DRAWING TITLE PROPOSED FLOOR PLANS 12a Lancaster Grove NW3 4NX JOB NO DRAWING NO		Δ3			- This
INTERIOR REFURBISHMENT 13.11.2019 1:100@A3 DRAWING TITLE PROPOSED FLOOR PLANS 12a Lancaster Grove NW3 4NX JOB NO DRAWING NO	I LANNING I ENVISSION	73	00 - 1011	LIVI	immed
DRAWING TITLE PROPOSED FLOOR PLANS 12a Lancaster Grove NW3 4NX JOB NO DRAWING NO	PROJECT TITLE			SCALE	- All di
PROPOSED FLOOR PLANS 12a Lancaster Grove NW3 4NX DRAWING NO DRAWING NO	INTERIOR REFURBISHMEN	ΙT	13.11.2019	1:100@A3	Discre works
12a Lancaster Grove NW3 4NX JOB NO DRAWING NO			DRAWING TITLE		- This
NW3 4NX			PROPOSED FI	LOOR PLANS	- All di
NW3 4NX					
NW3 4NX					
INVV3 4NX	12a Lancaster Grove				
	NW3 4NX		JOB NO	DRAWING NO	
			0077	A2002	


IRAL NOTE
its drawing should be removed from currency
tediately when a revised version is issued.
I dimensions to be checked on site by the contractor.
The corepancies to be reported before proceeding with the

is drawing is copyrighted. dimensions in mm's.

1:500 1:1000 50 m 10 1:1250

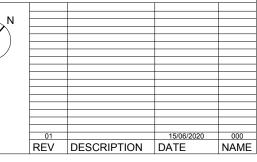

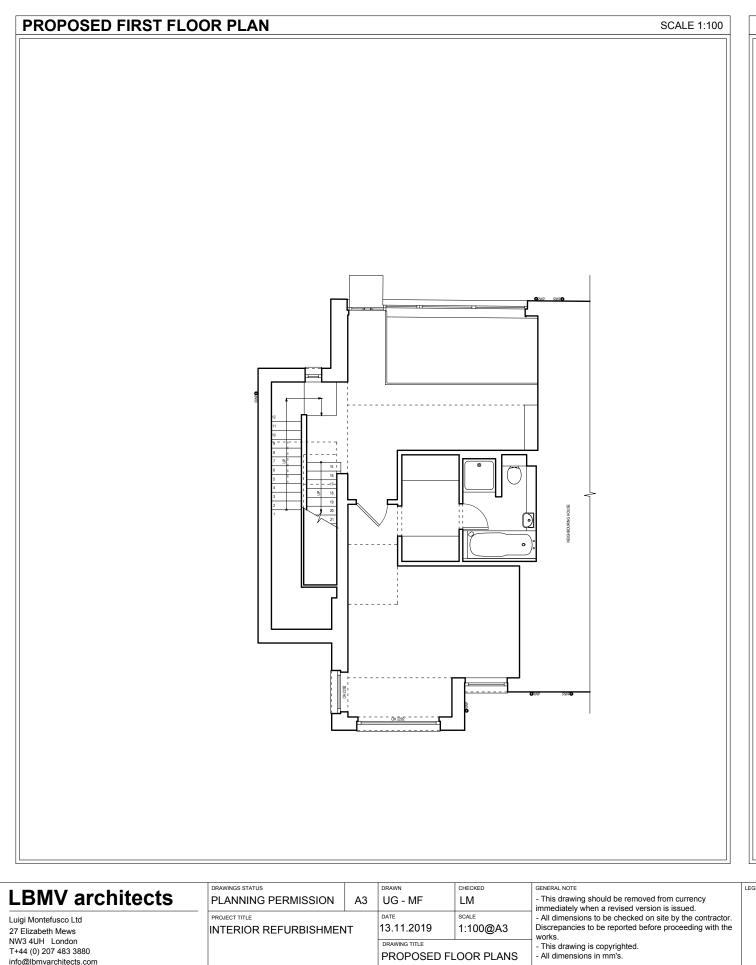


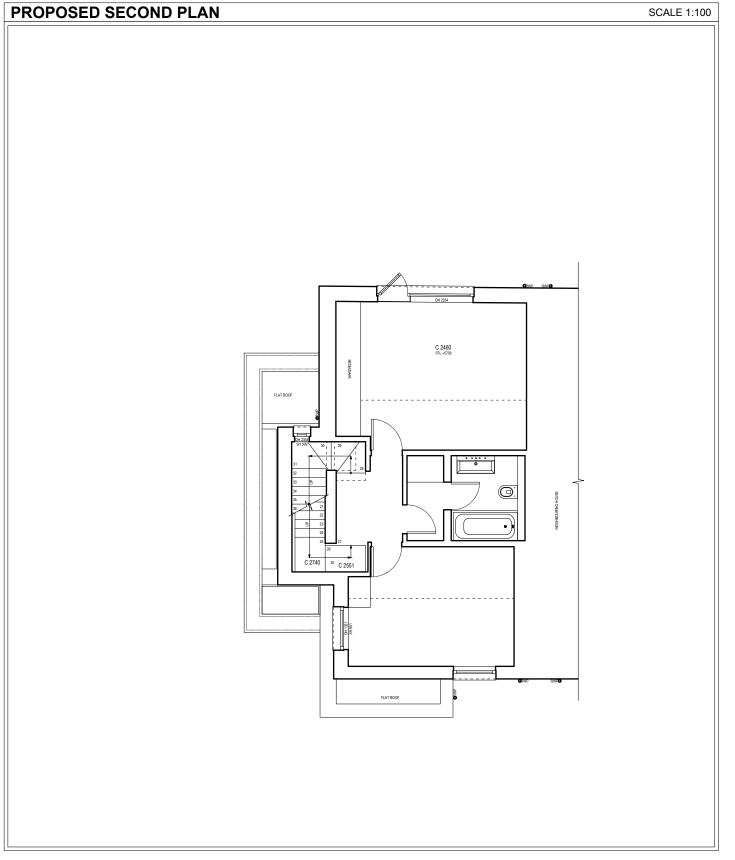


RAWINGS STATUS		DRAWN	CHECKED
LANNING PERMISSION	А3	UG - MF	LM
ROJECT TITLE		DATE	SCALE
ITERIOR REFURBISHMEN	IT	13.11.2019	1:100@A3
		DRAWING TITLE	
		PROPOSED FL	OOR PLANS
2a Lancaster Grove			
W3 4NX		JOB NO	DRAWING NO
110		0077	A2003

NW3 4NX



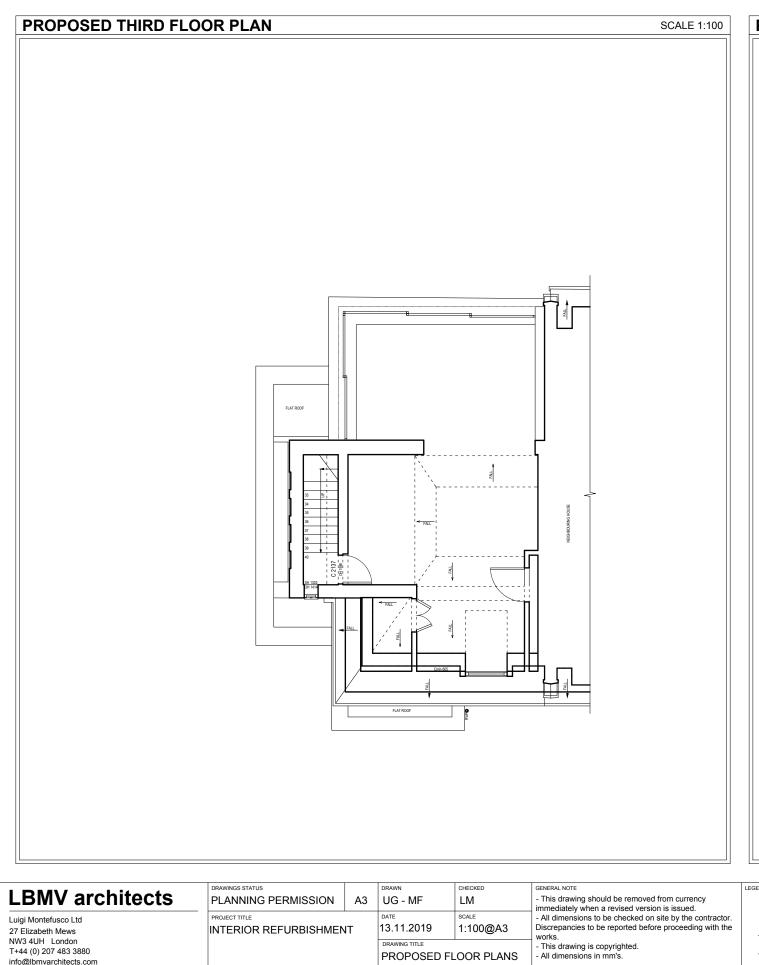

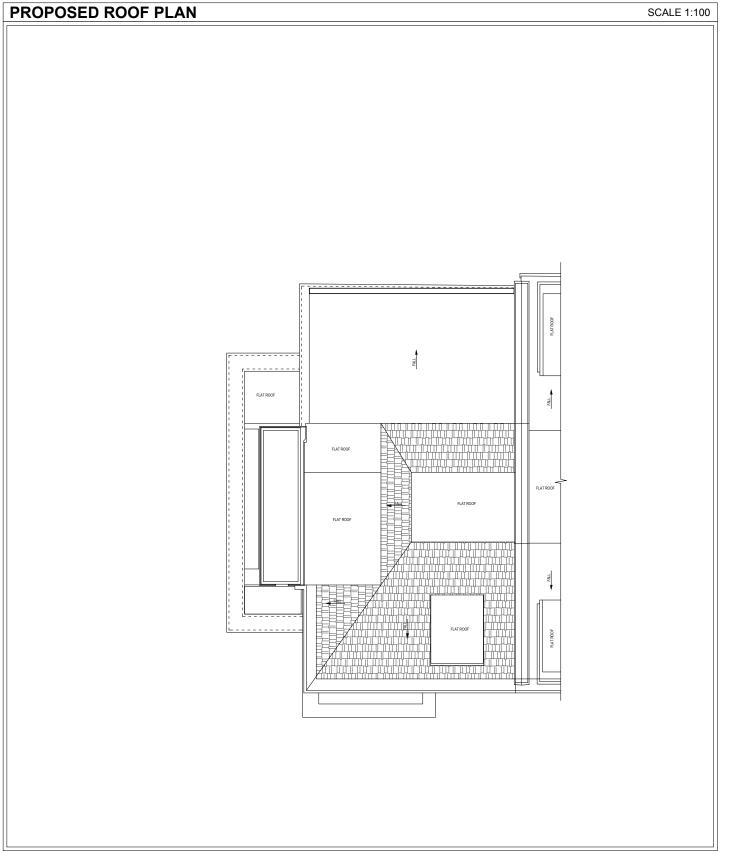



DRAWINGS STATUS		DRAWN	CHECKED	GEN
PLANNING PERMISSION	A3	UG - MF	LM	- T
PROJECT TITLE		DATE	SCALE	- A
INTERIOR REFURBISHMEN	IT	13.11.2019	1:100@A3	Dis
		DRAWING TITLE		- T
		PROPOSED FL	LOOR PLANS	- A
12a Lancaster Grove				
I .		IOD NO	DDAWING NO	1


JOB NO 0077


NW3 4NX

DRAWING NO

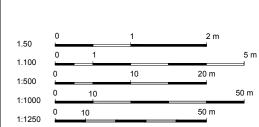

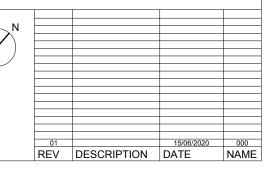

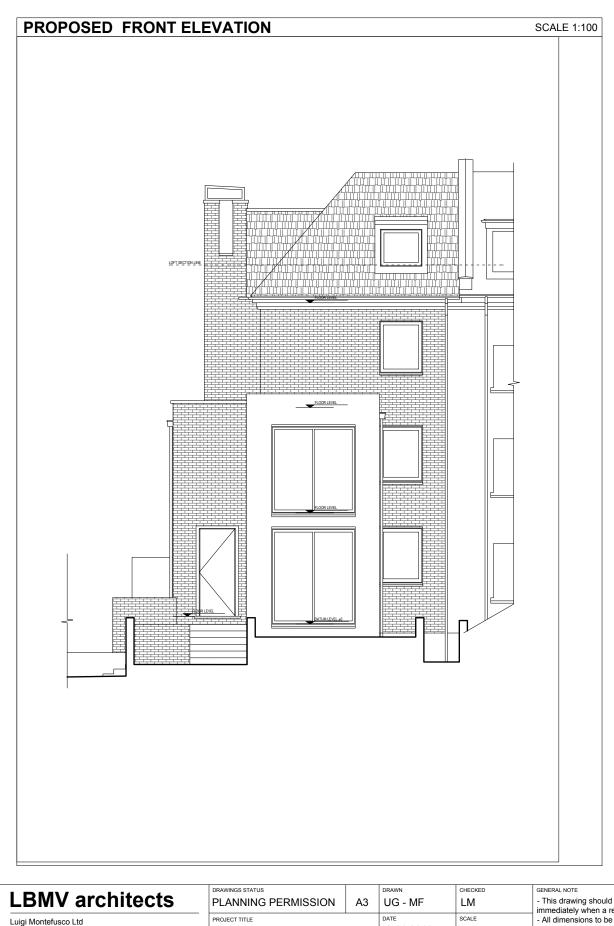

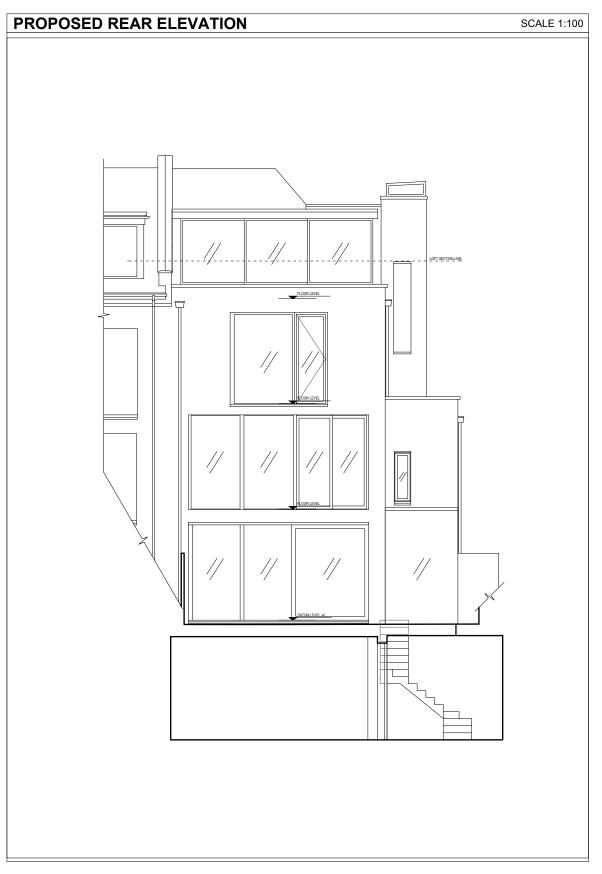

RAWINGS STATUS		DRAWN	CHECKED	
PLANNING PERMISSION	A3	UG - MF	LM	
ROJECT TITLE		DATE	SCALE	
NTERIOR REFURBISHMEN	IT	13.11.2019	1:100@A3	
		DRAWING TITLE		
		PROPOSED RI		
2a Lancaster Grove				
IW3 4NX		JOB NO	DRAWING NO	
1110		0077	A2005	

GENERAL NOTE

- This drawing should be removed from currency immediately when a revised version is issued.

- All dimensions to be checked on site by the contractor. Discrepancies to be reported before proceeding with the works.

- This drawing is copyrighted.

- All dimensions in mm's.

1.50	0		1	2 m	
	0	1			5 m
1.100	0		10	20 m	
1:500	0	40			50 m
1:1000	_	10			30 111
1:1250	0	10		50 m	

01		15/06/2020	000
REV	DESCRIPTION	DATE	NAME



LBMV architects	
Luigi Montefusco Ltd	_
27 Elizabeth Mews	
NW3 4UH London	

RAWINGS STATUS		DRAWN	CHECKED	GEN
PLANNING PERMISSION	A3	UG - MF	LM	- T
ROJECT TITLE NTERIOR REFURBISHMEN	IT	13.11.2019	1:100@A3	- A
		PROPOSED SI	DE ELEVATION	- T
2a Lancaster Grove IW3 4NX		JOB NO 0077	DRAWING NO A2006	


GENERAL NOTE
- This drawing should be removed from currency
immediately when a revised version is issued.
- All dimensions to be checked on site by the contractor.
Discrepancies to be reported before proceeding with the
works.
- This drawing is copyrighted.


This drawing is copyrighted.

 All dimensions in mm's.

	1	2 m
	_	
	10	20 m
10		
	1 10	10

01		15/06/2020	000
REV	DESCRIPTION	DATE	NAME

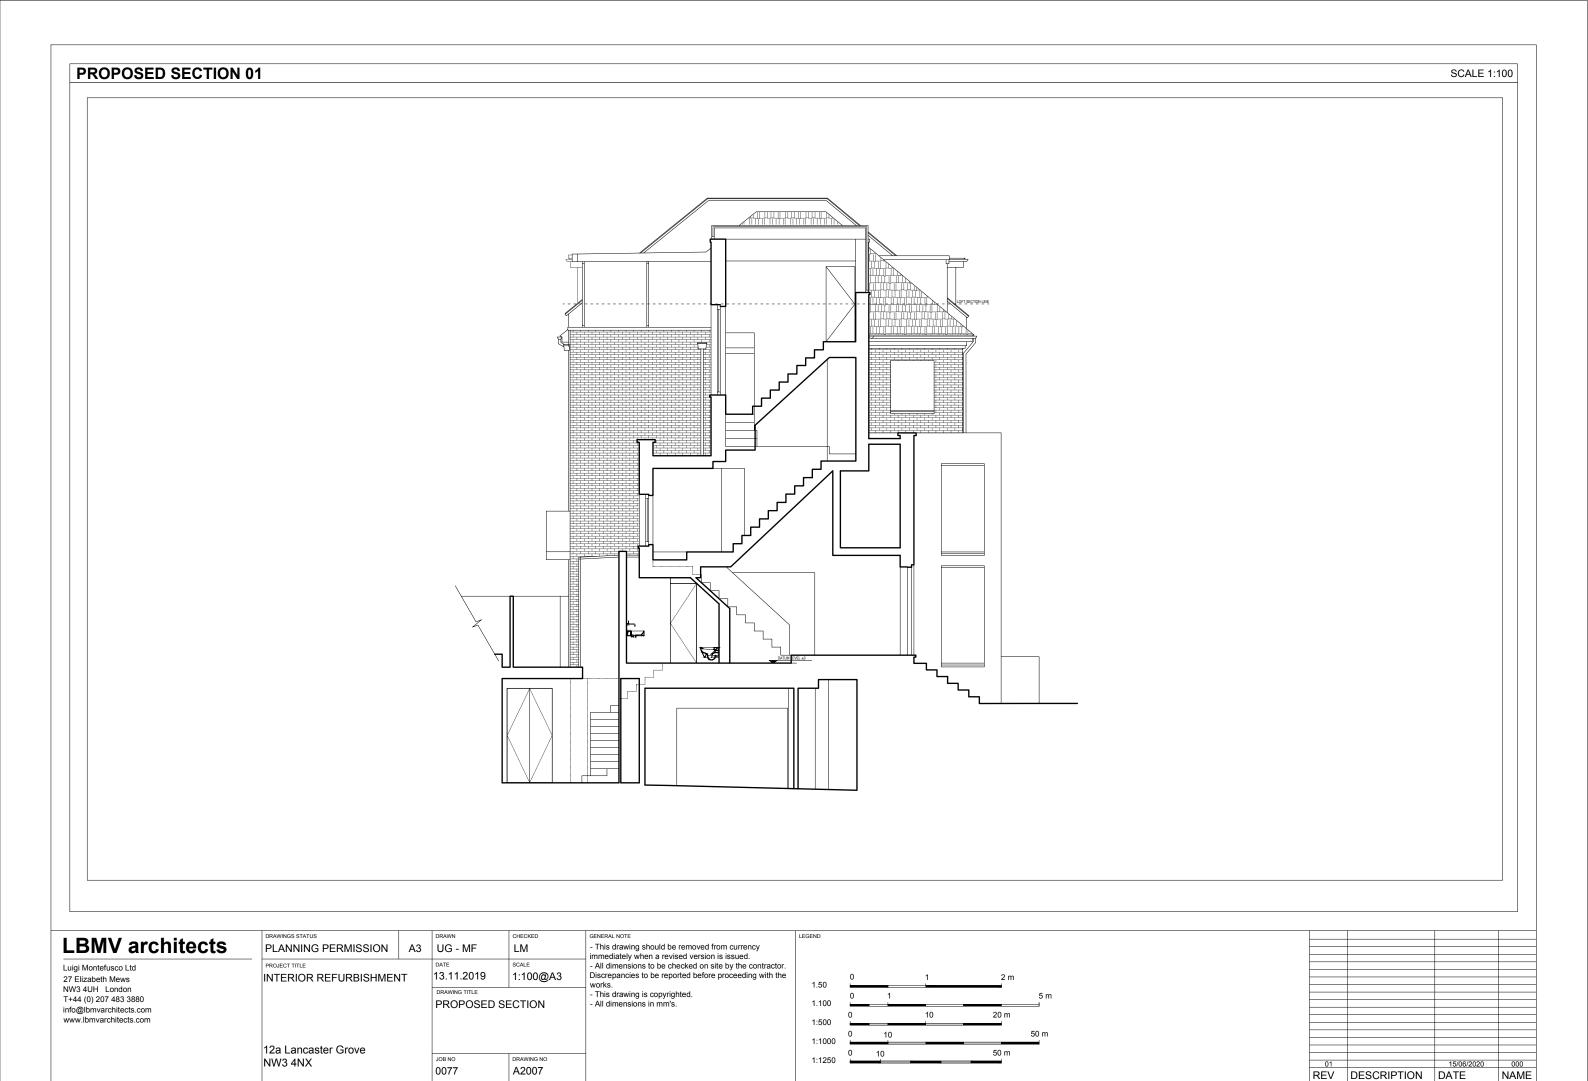

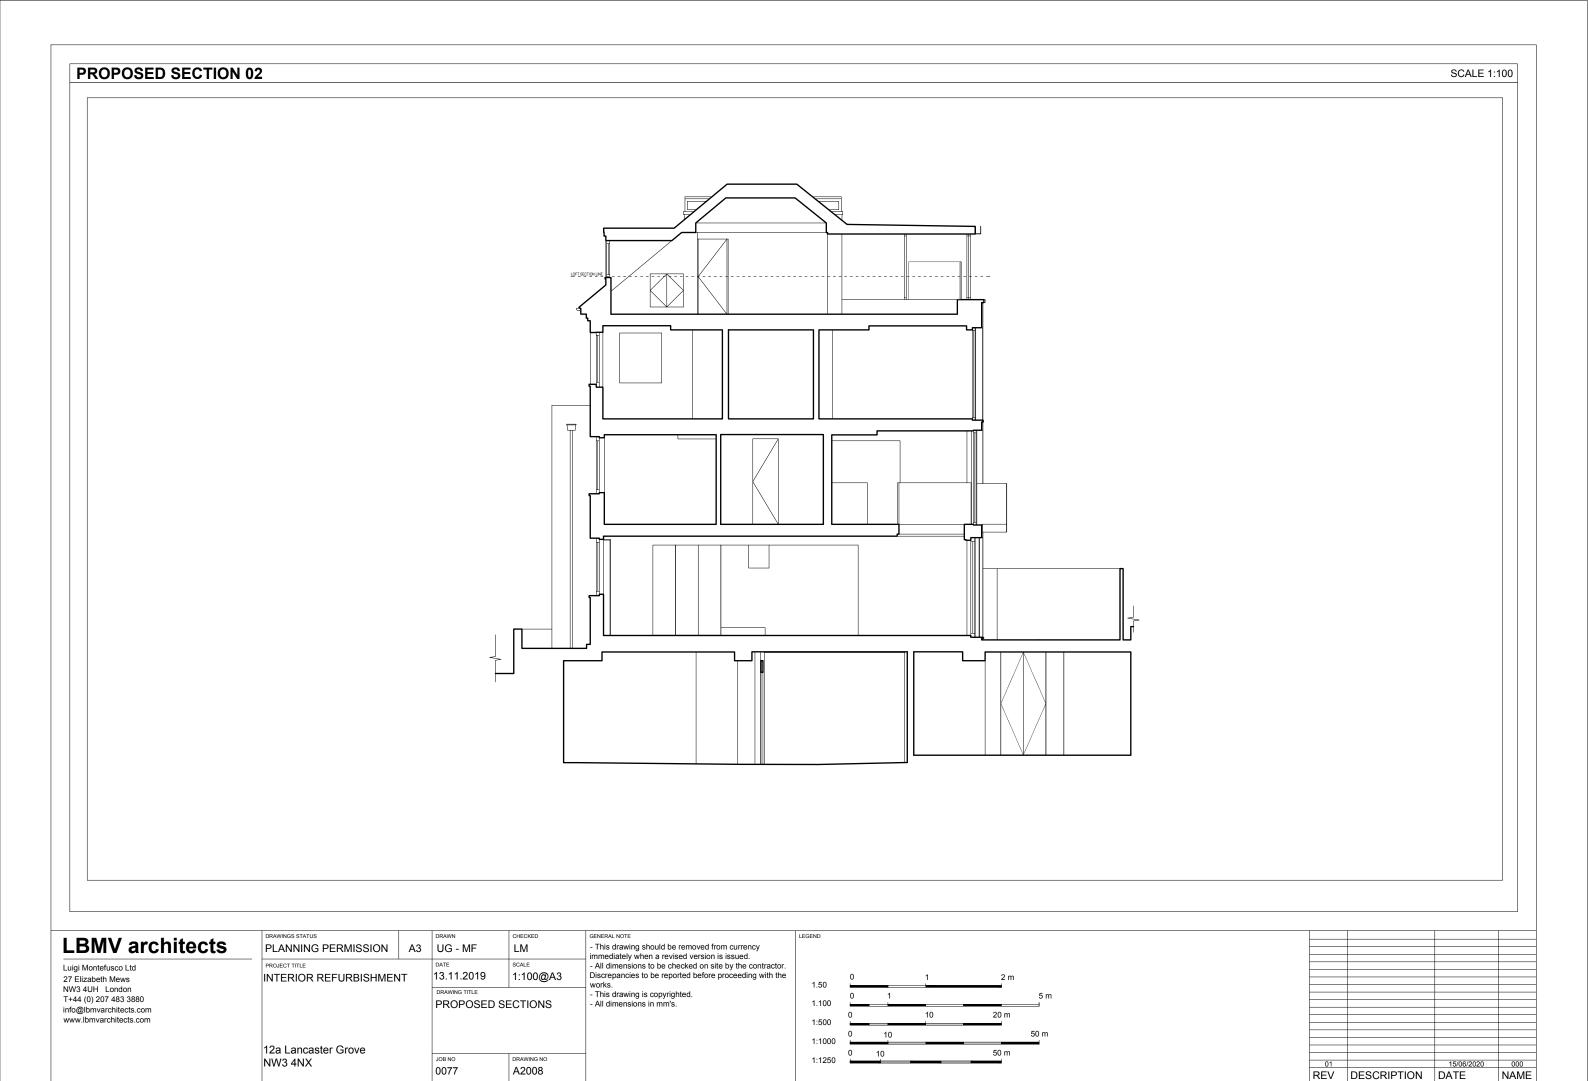





LBMV architects

Luigi Montefusco Ltd 27 Elizabeth Mews NW3 4UH London T+44 (0) 207 483 3880 info@lbmvarchitects.com www.lbmvarchitects.com

CHECKED DRAWINGS STATUS
PLANNING PERMISSION А3 UG - MF PROJECT TITLE SCALE 13.11.2019 INTERIOR REFURBISHMENT

JOB NO 0077

DRAWING NO

12a Lancaster Grove NW3 4NX

- This drawing should be removed from currency immediately when a revised version is issued.
- All dimensions to be checked on site by the contractor. Discrepancies to be reported before proceeding with the works.
- This drawing is copyrighted.
- All dimensions in mm's.

04		45/00/0000	000
01		15/06/2020	000
REV	DESCRIPTION	DATE	NAME
•	•	•	•