
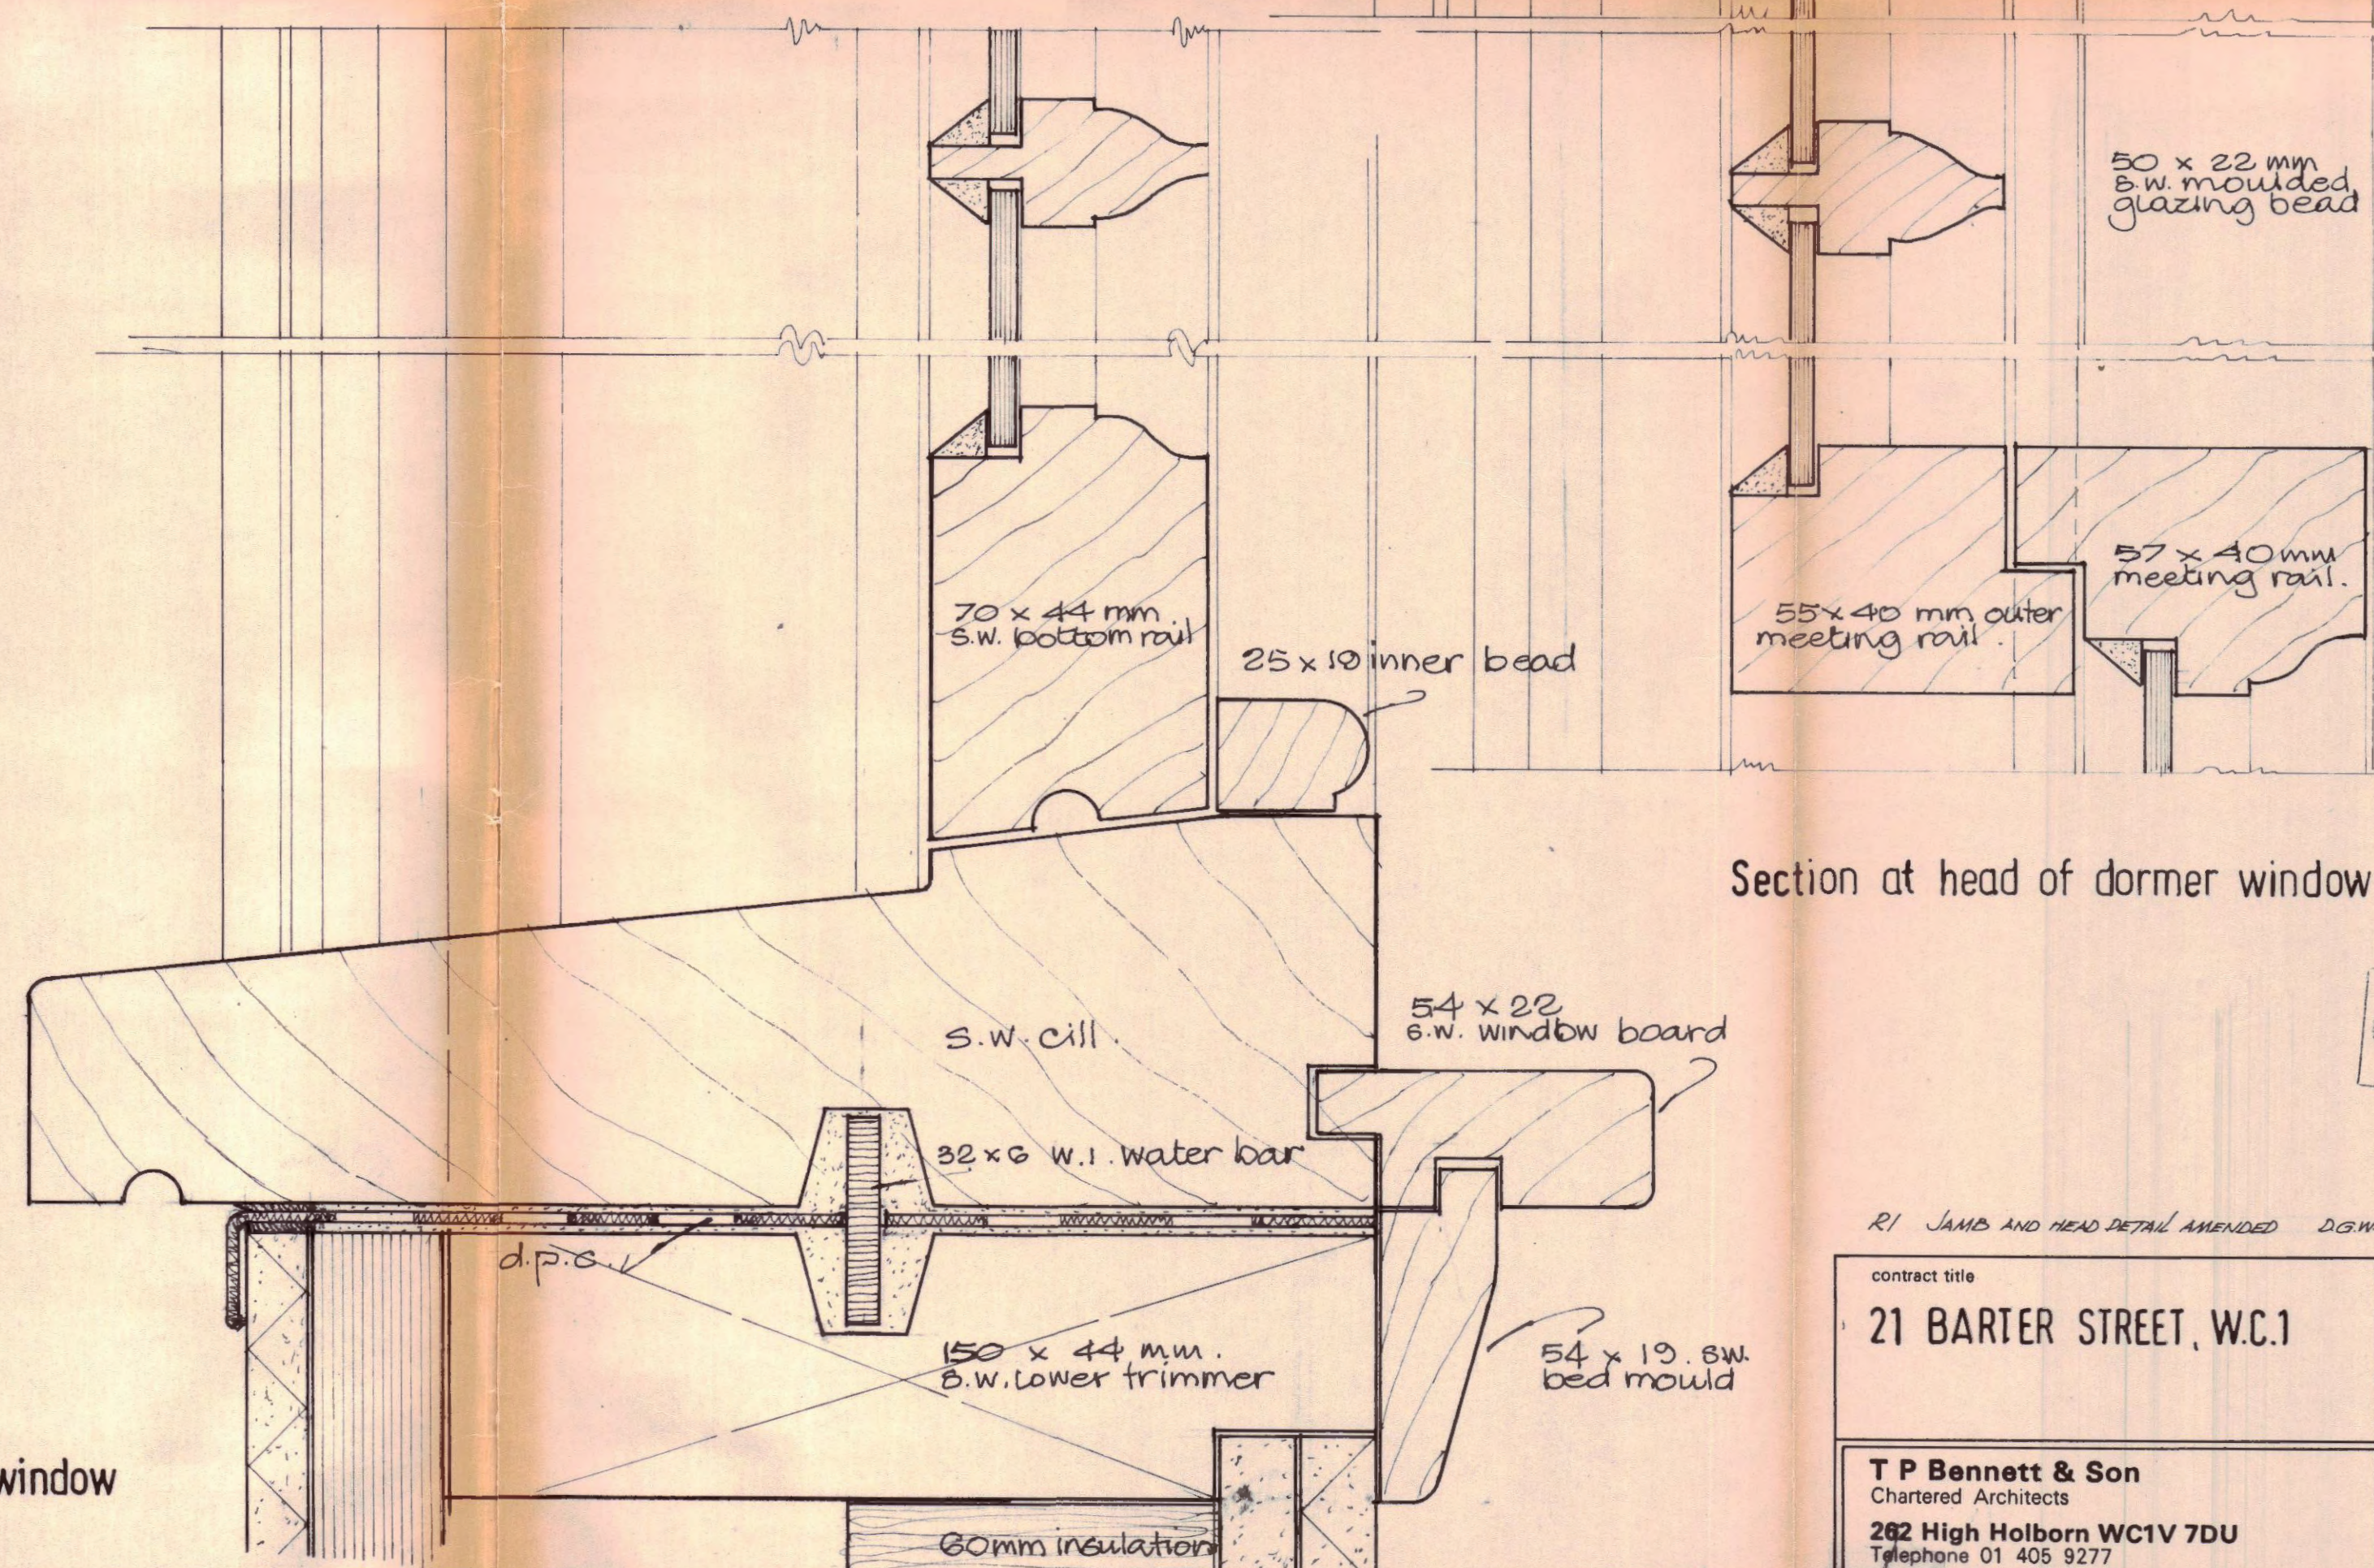
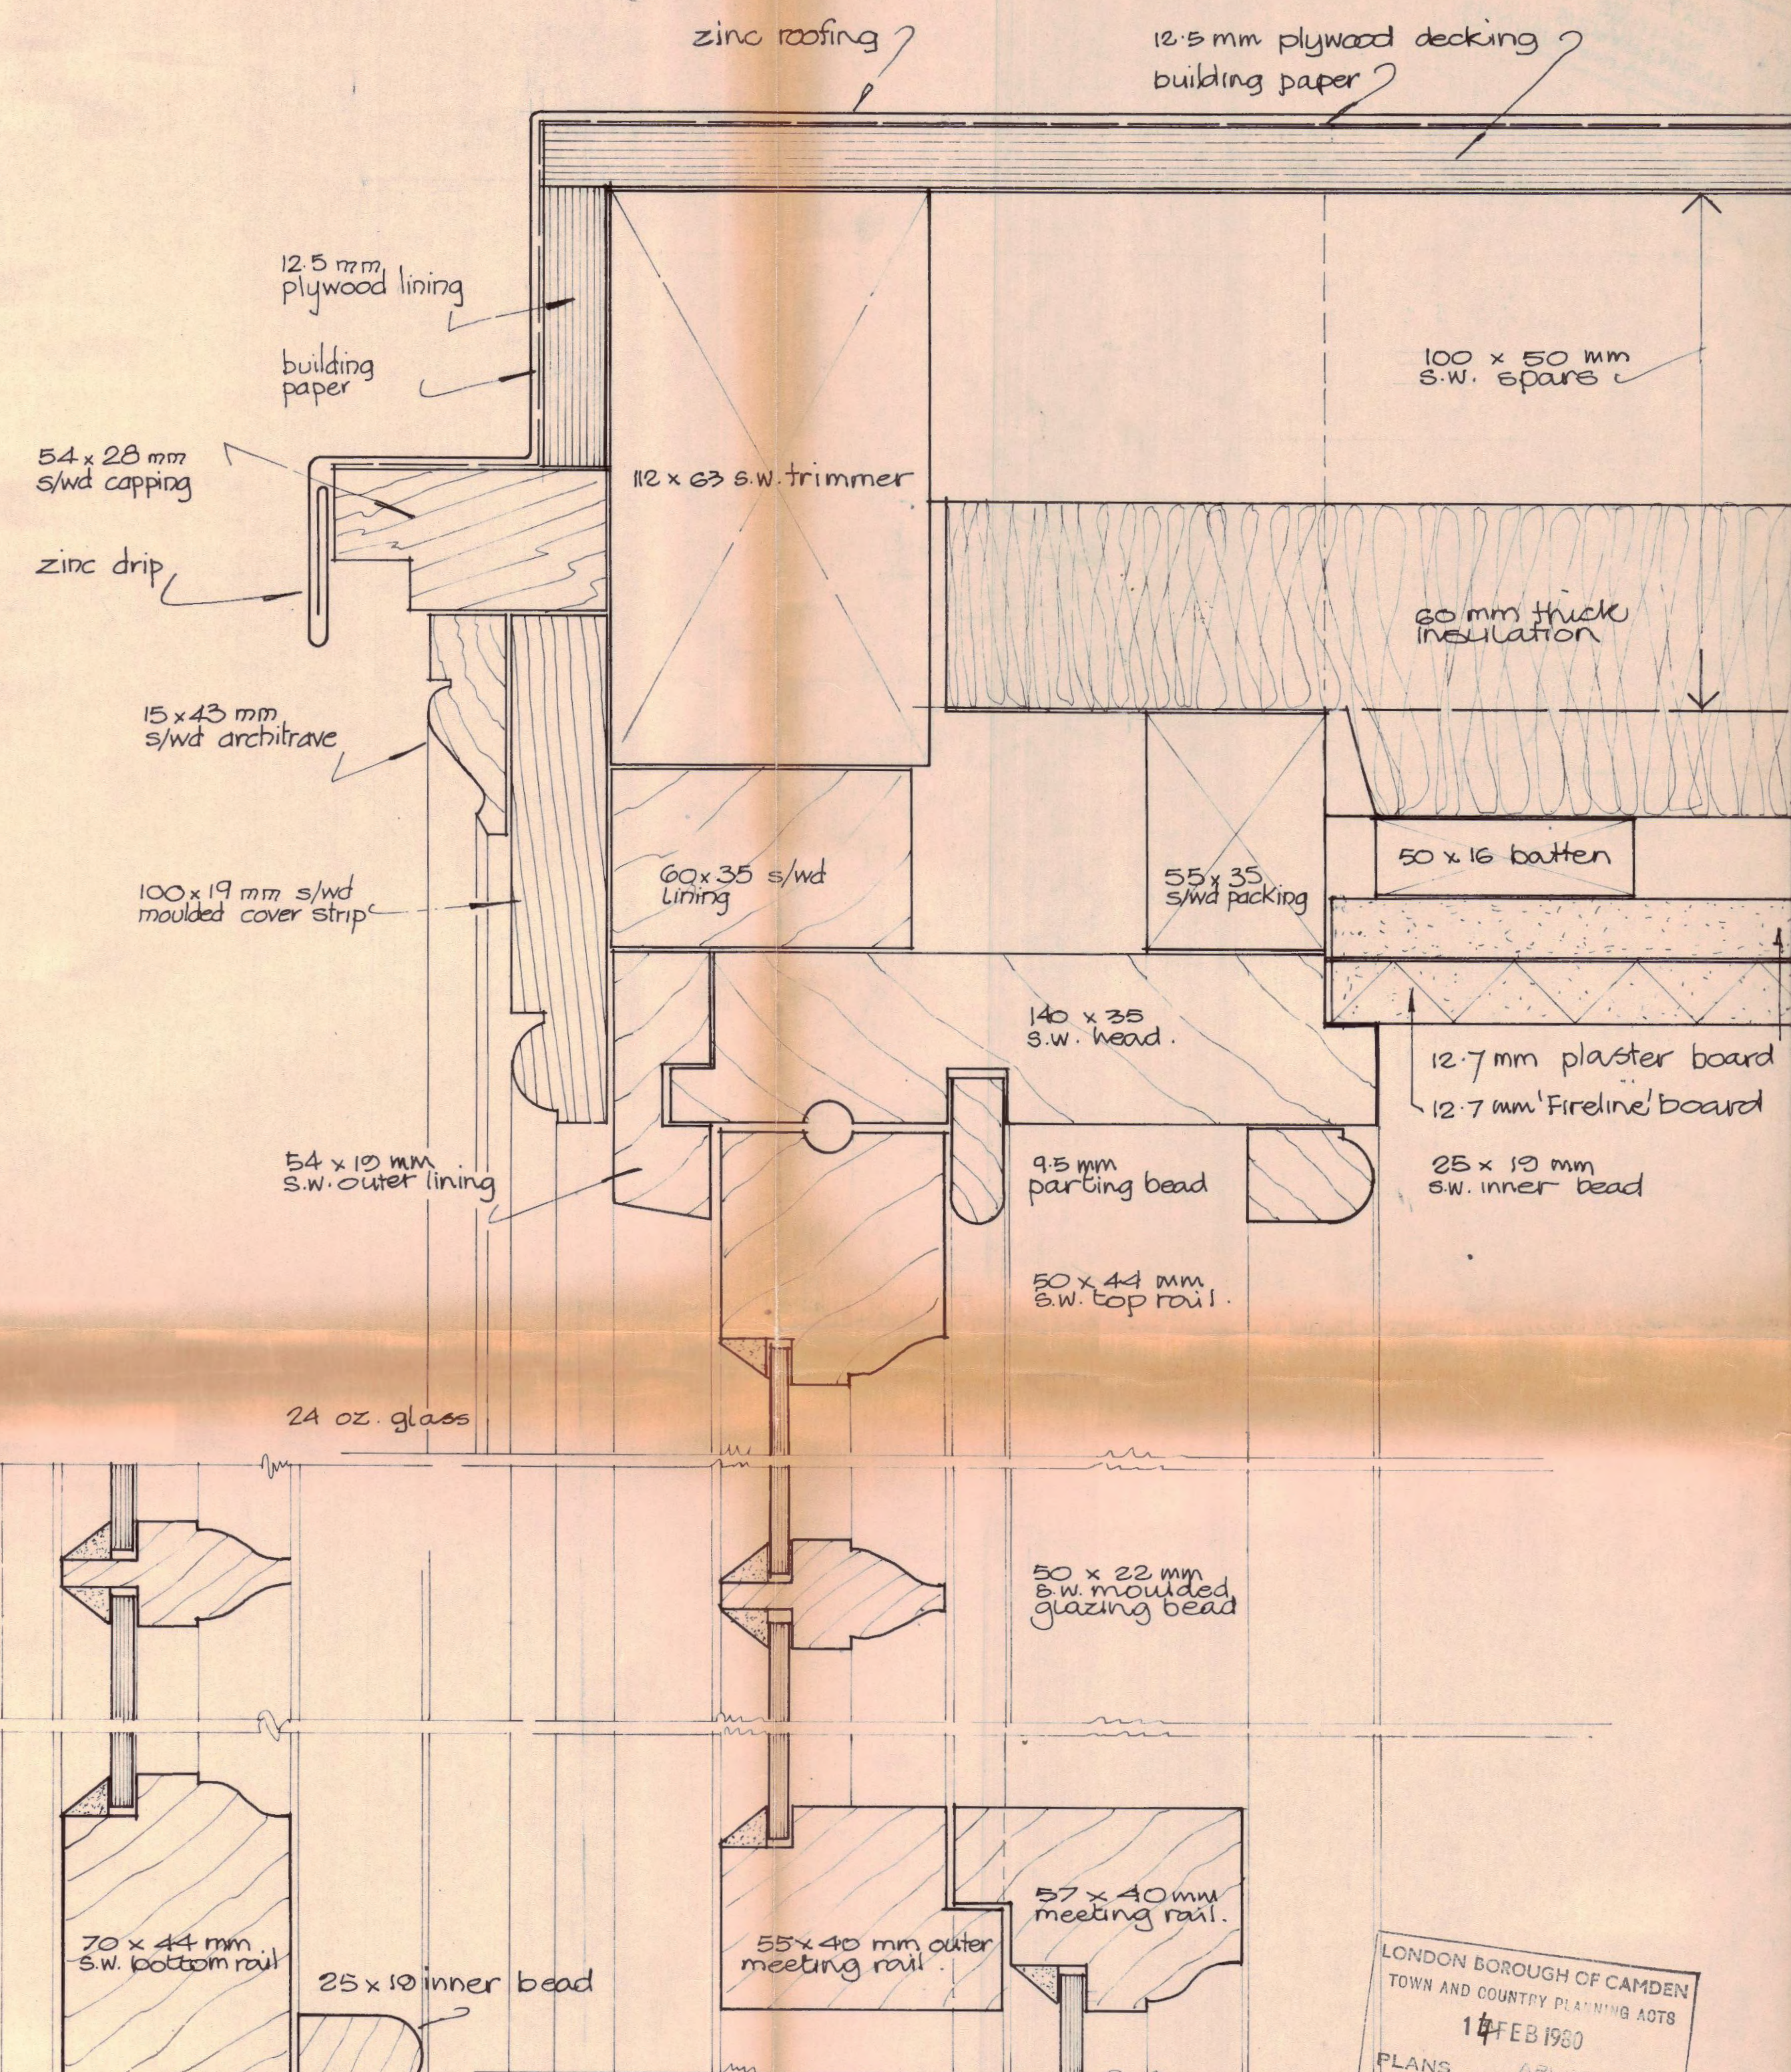


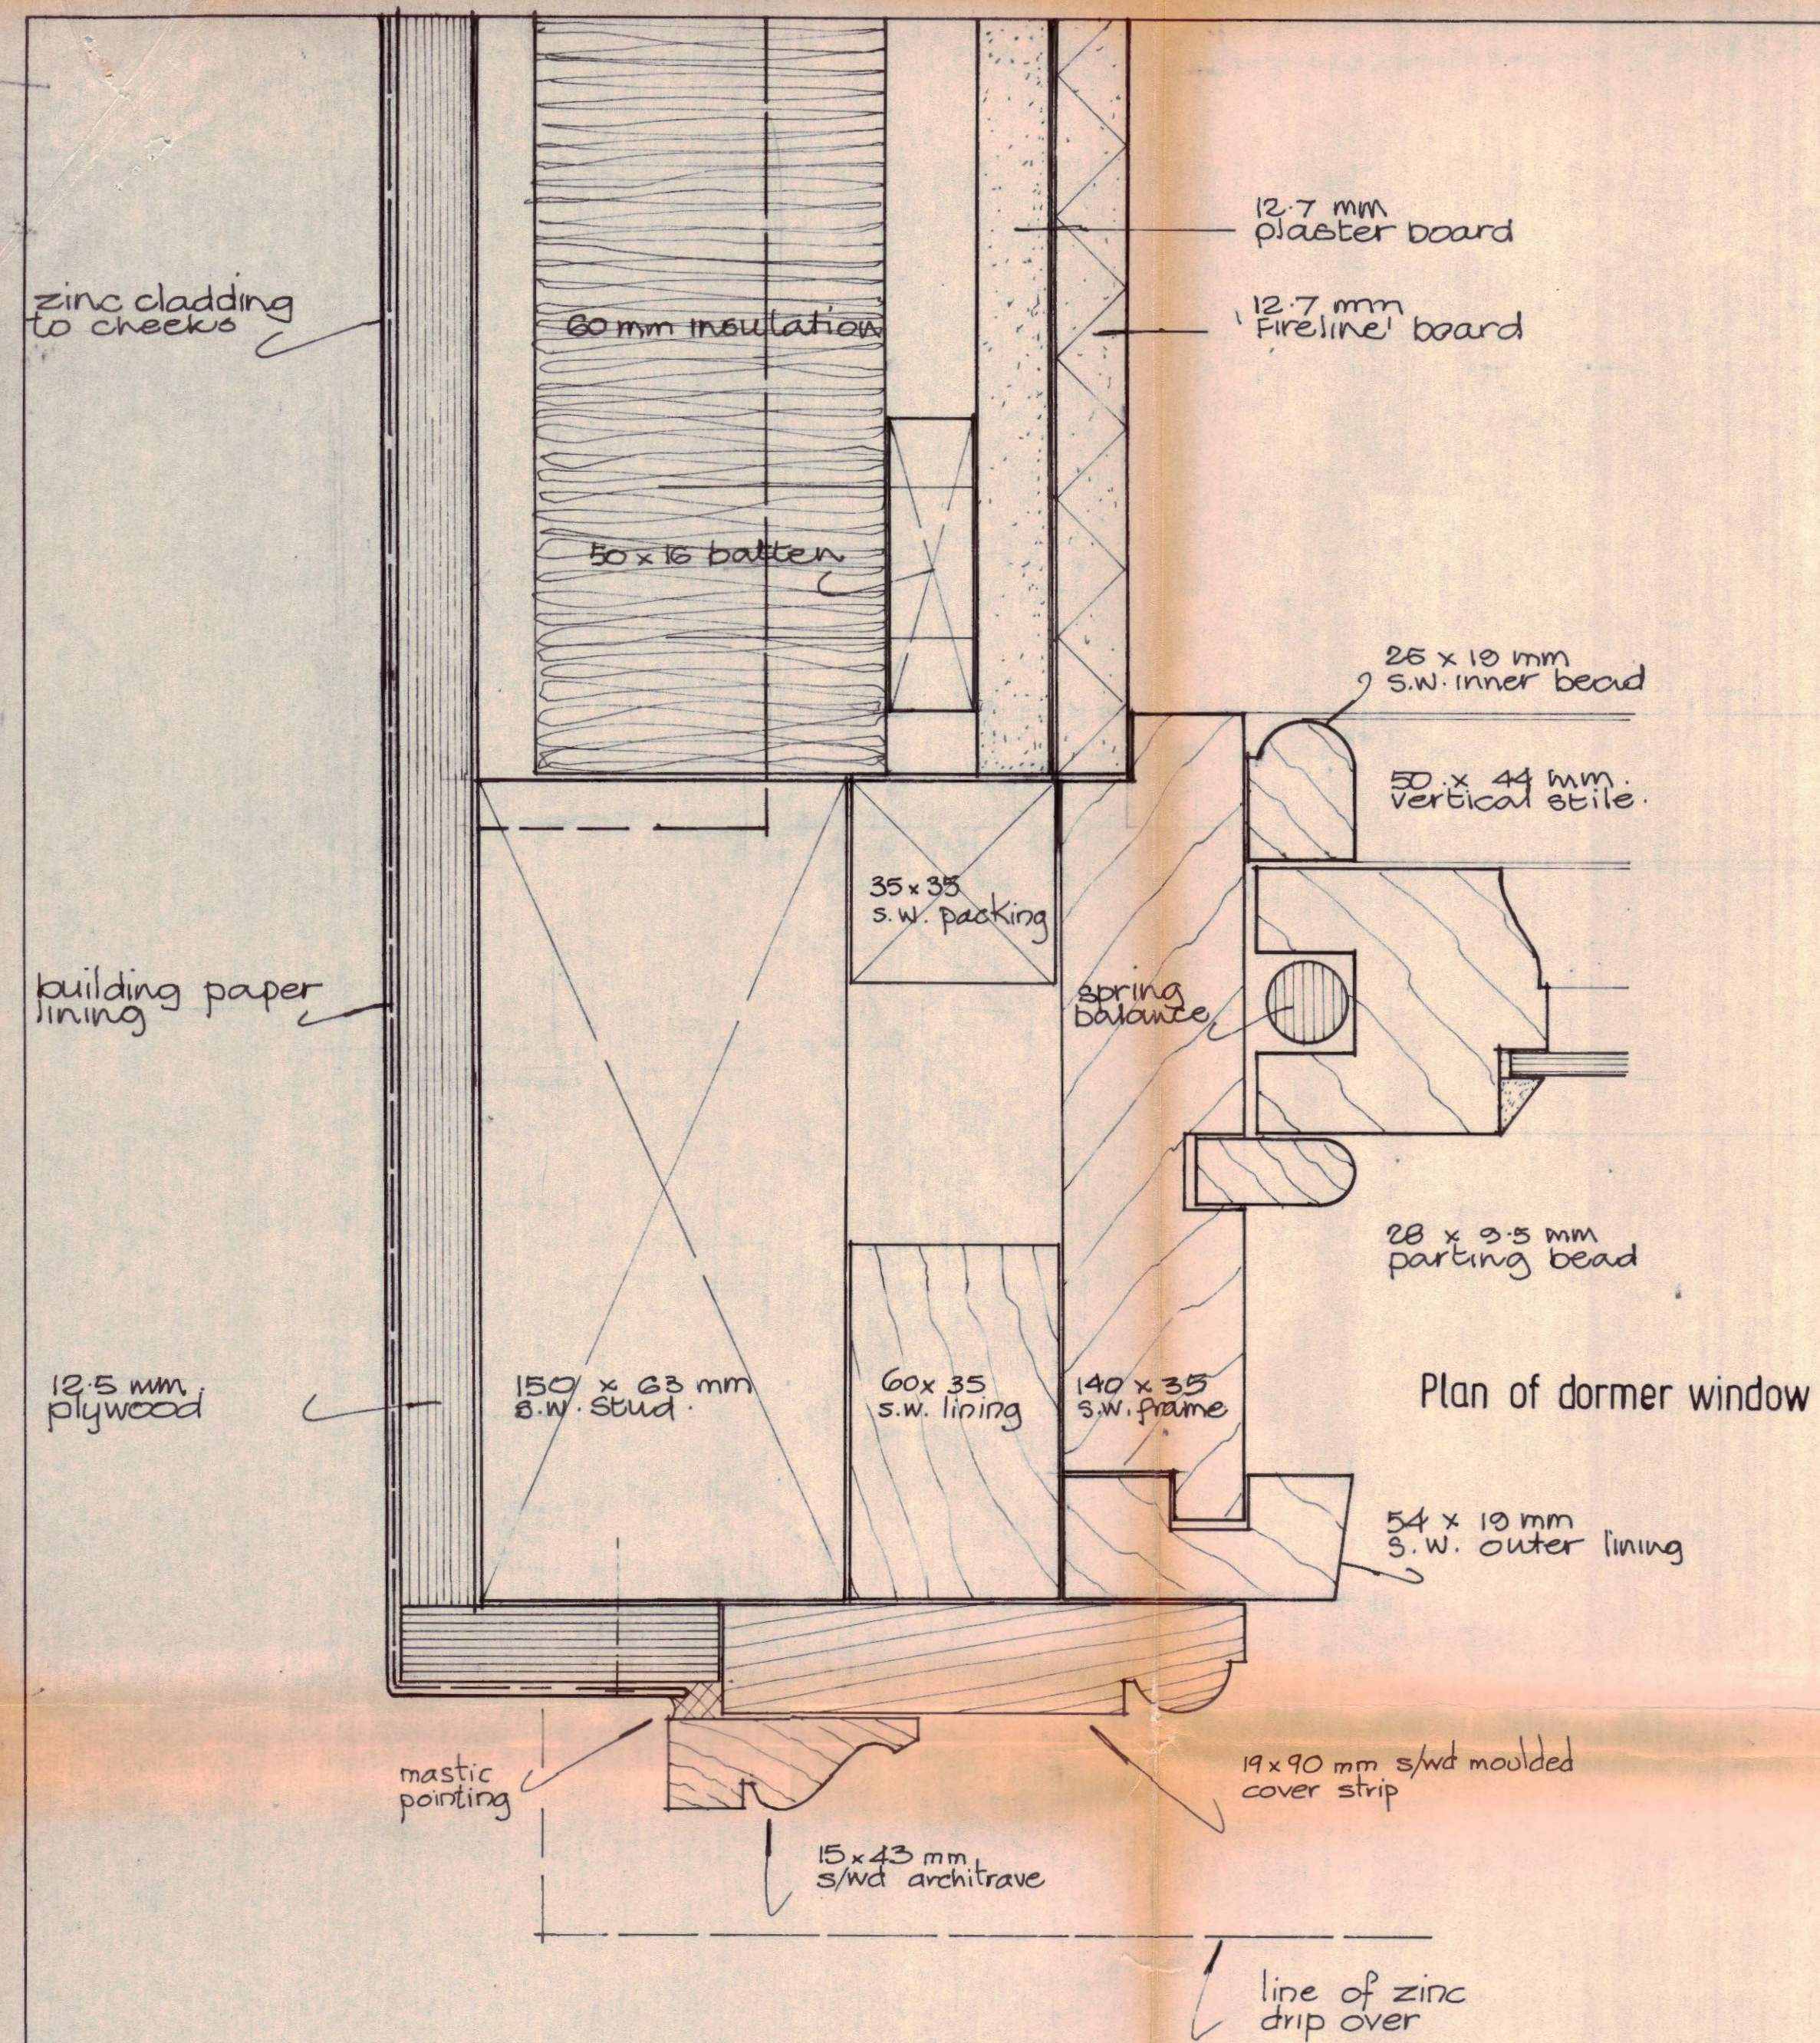

LONDON BOROUGH OF CAMDEN
TOWN AND COUNTRY PLANNING ACTS
14 FEB 1980
PLANS APPROVED
ON BEHALF OF THE COUNCIL

CTP/N14/23/E/HB
2362

R1 JAMB AND HEAD DETAIL AMENDED DGM 7.12.77

contract title	21 BARTER STREET, W.C.1	drawing title	DETAILS OF DORMER WINDOW Typical of W201 to W210	scale	FS
T P Bennett & Son Chartered Architects 282 High Holborn WC1V 7DU Telephone 01 405 9277		contract	5398	drawing number	63
		revision	1		