


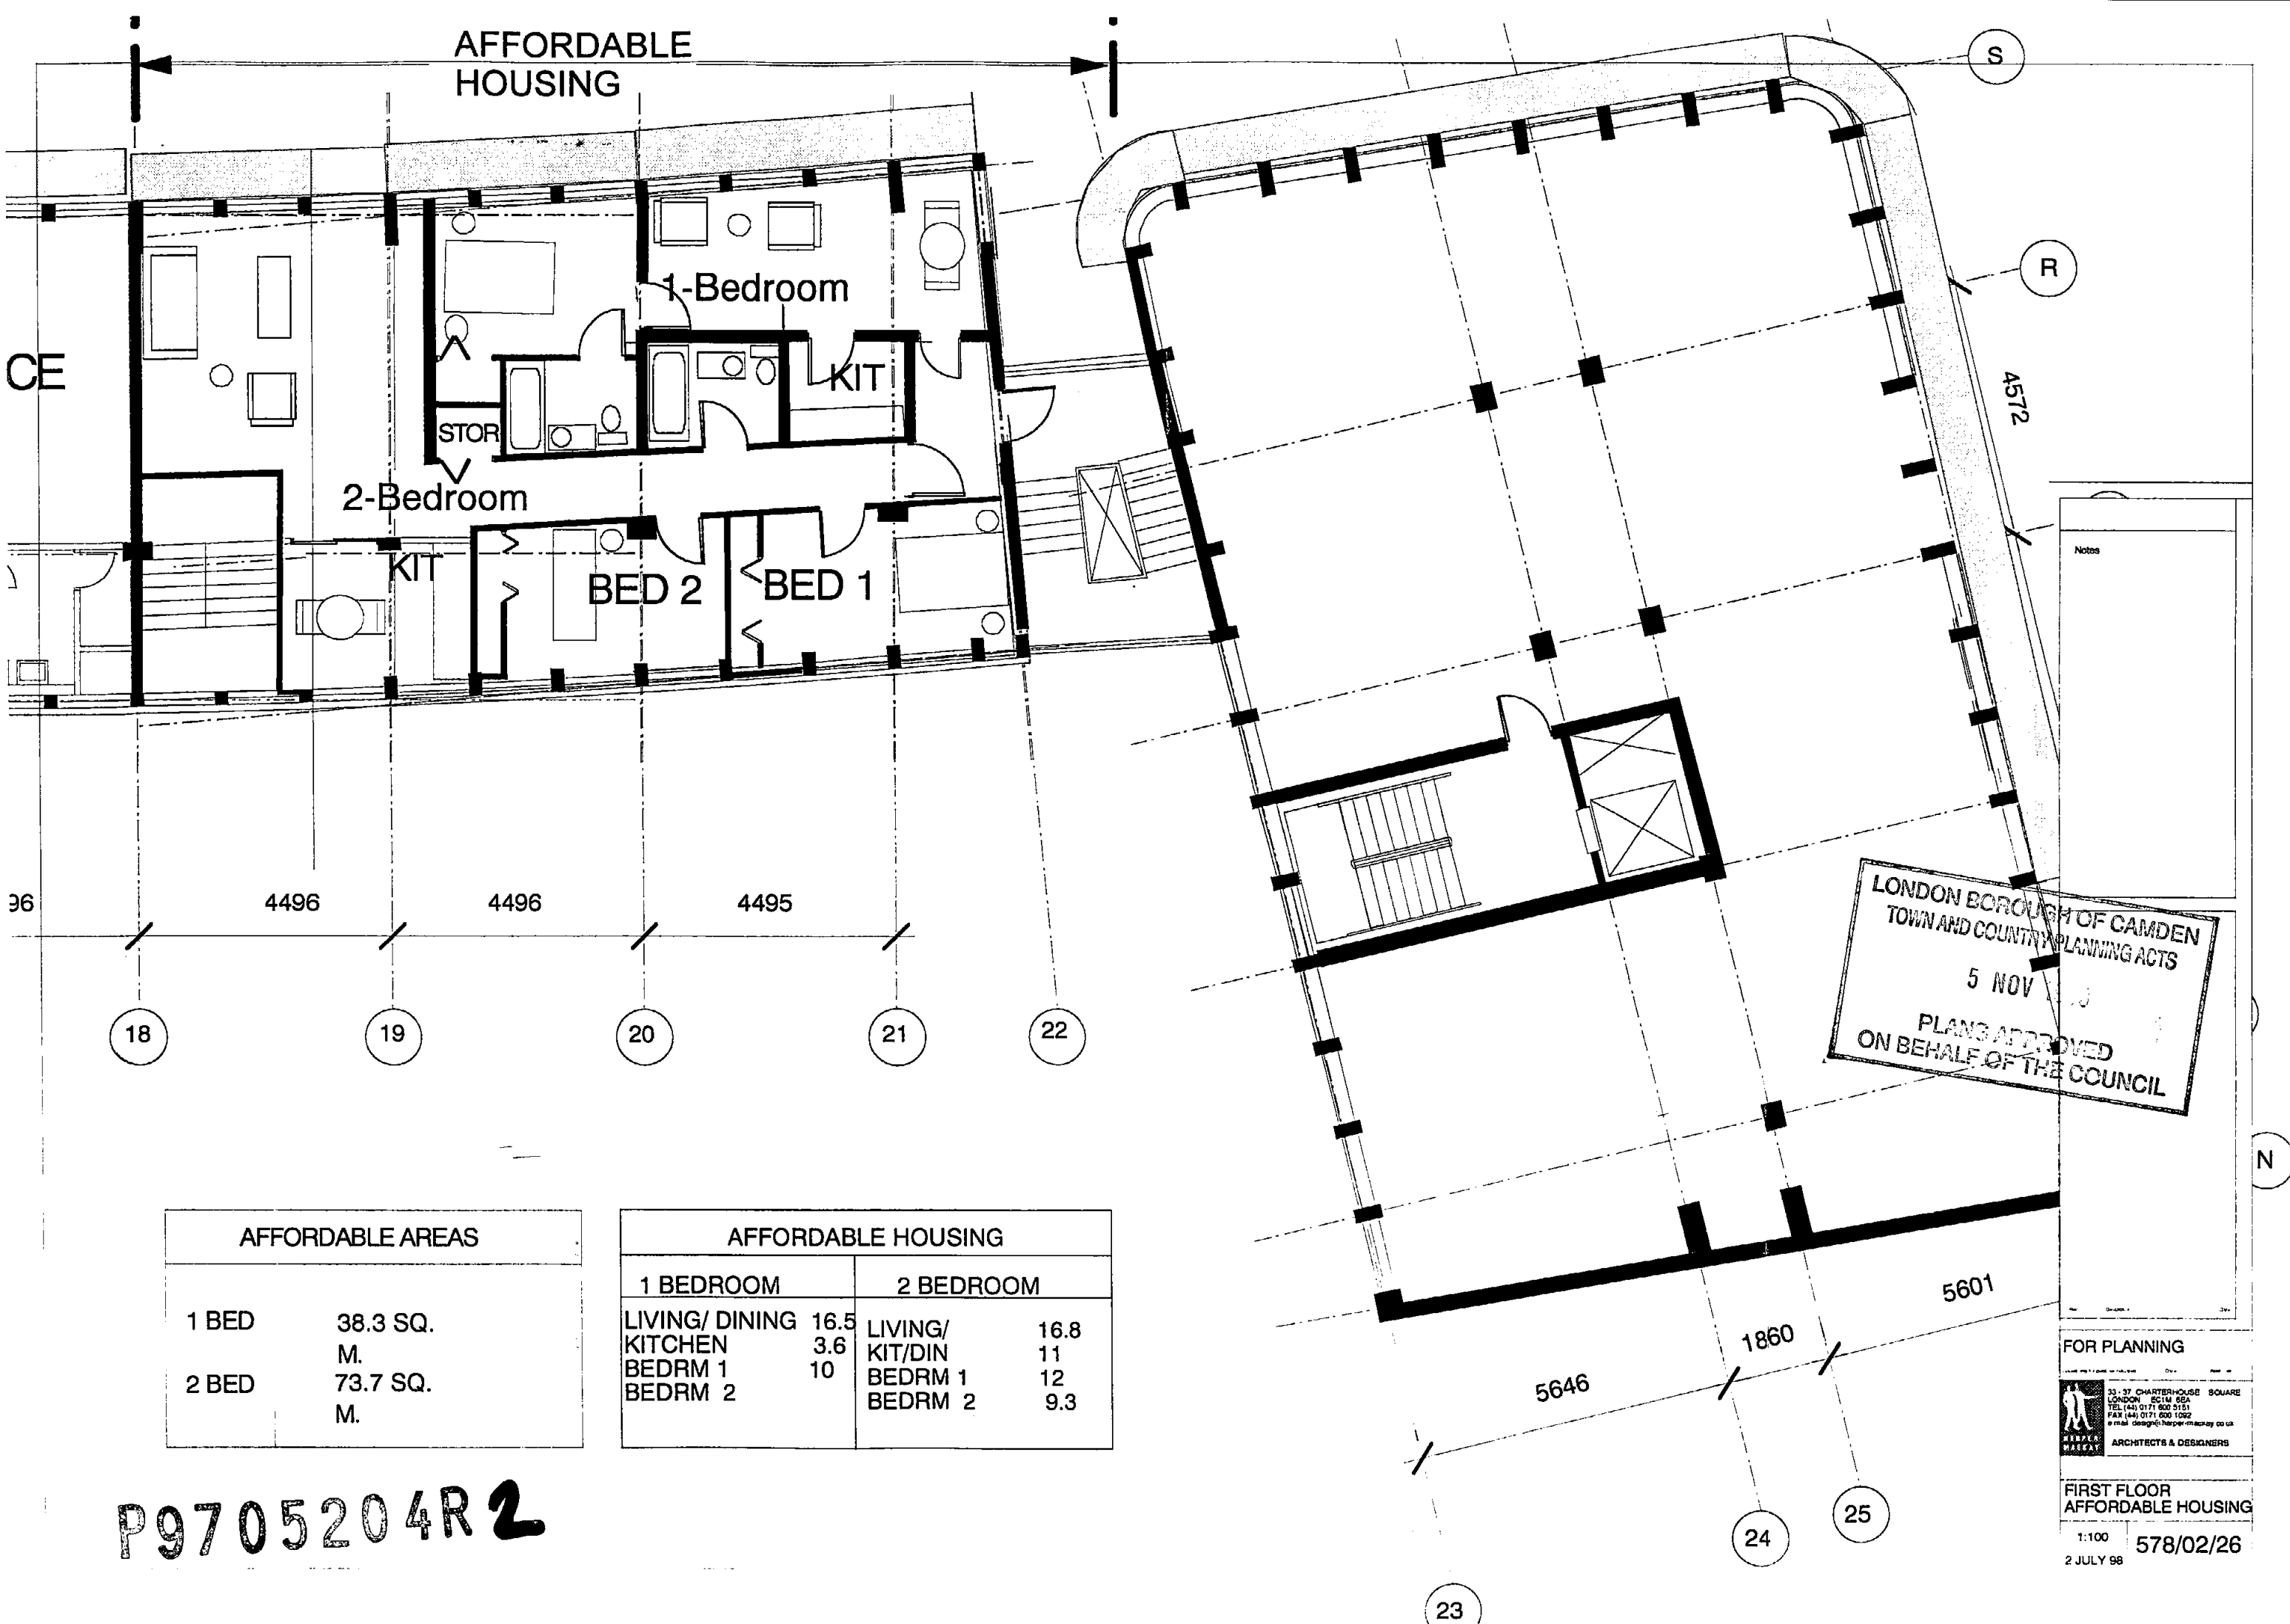

AFFORDABLE
HOUSING

1-Bedroom

KIT

STOR

2-Bedroom

KIT

BED 2

BED 1

LONDON BOROUGH OF CAMDEN
TOWN AND COUNTRY PLANNING ACTS
5 NOV 1998
PLANS APPROVED
ON BEHALF OF THE COUNCIL

AFFORDABLE AREAS

1 BED	38.3 SQ. M.
2 BED	73.7 SQ. M.

AFFORDABLE HOUSING

1 BEDROOM		2 BEDROOM	
LIVING/ DINING	16.5	LIVING/	16.8
KITCHEN	3.6	KIT/DIN	11
BEDRM 1	10	BEDRM 1	12
BEDRM 2		BEDRM 2	9.3

P9705204R2

FOR PLANNING

33-37 CHARTERHOUSE SQUARE
LONDON EC1M 6EA
TEL (44) 0171 800 5151
FAX (44) 0171 800 1002
e-mail design@harpers-macay.co.uk
ARCHITECTS & DESIGNERS

FIRST FLOOR
AFFORDABLE HOUSING

1:100
2 JULY 98

578/02/26