



PARKING:

RESIDENTIAL: 16 SPACES
 B1: 10 SPACES
 A3: 1 SPACE
 MOTORCYCLE: 3 SPACES
 BICYCLE RACKS: 6 RACKS

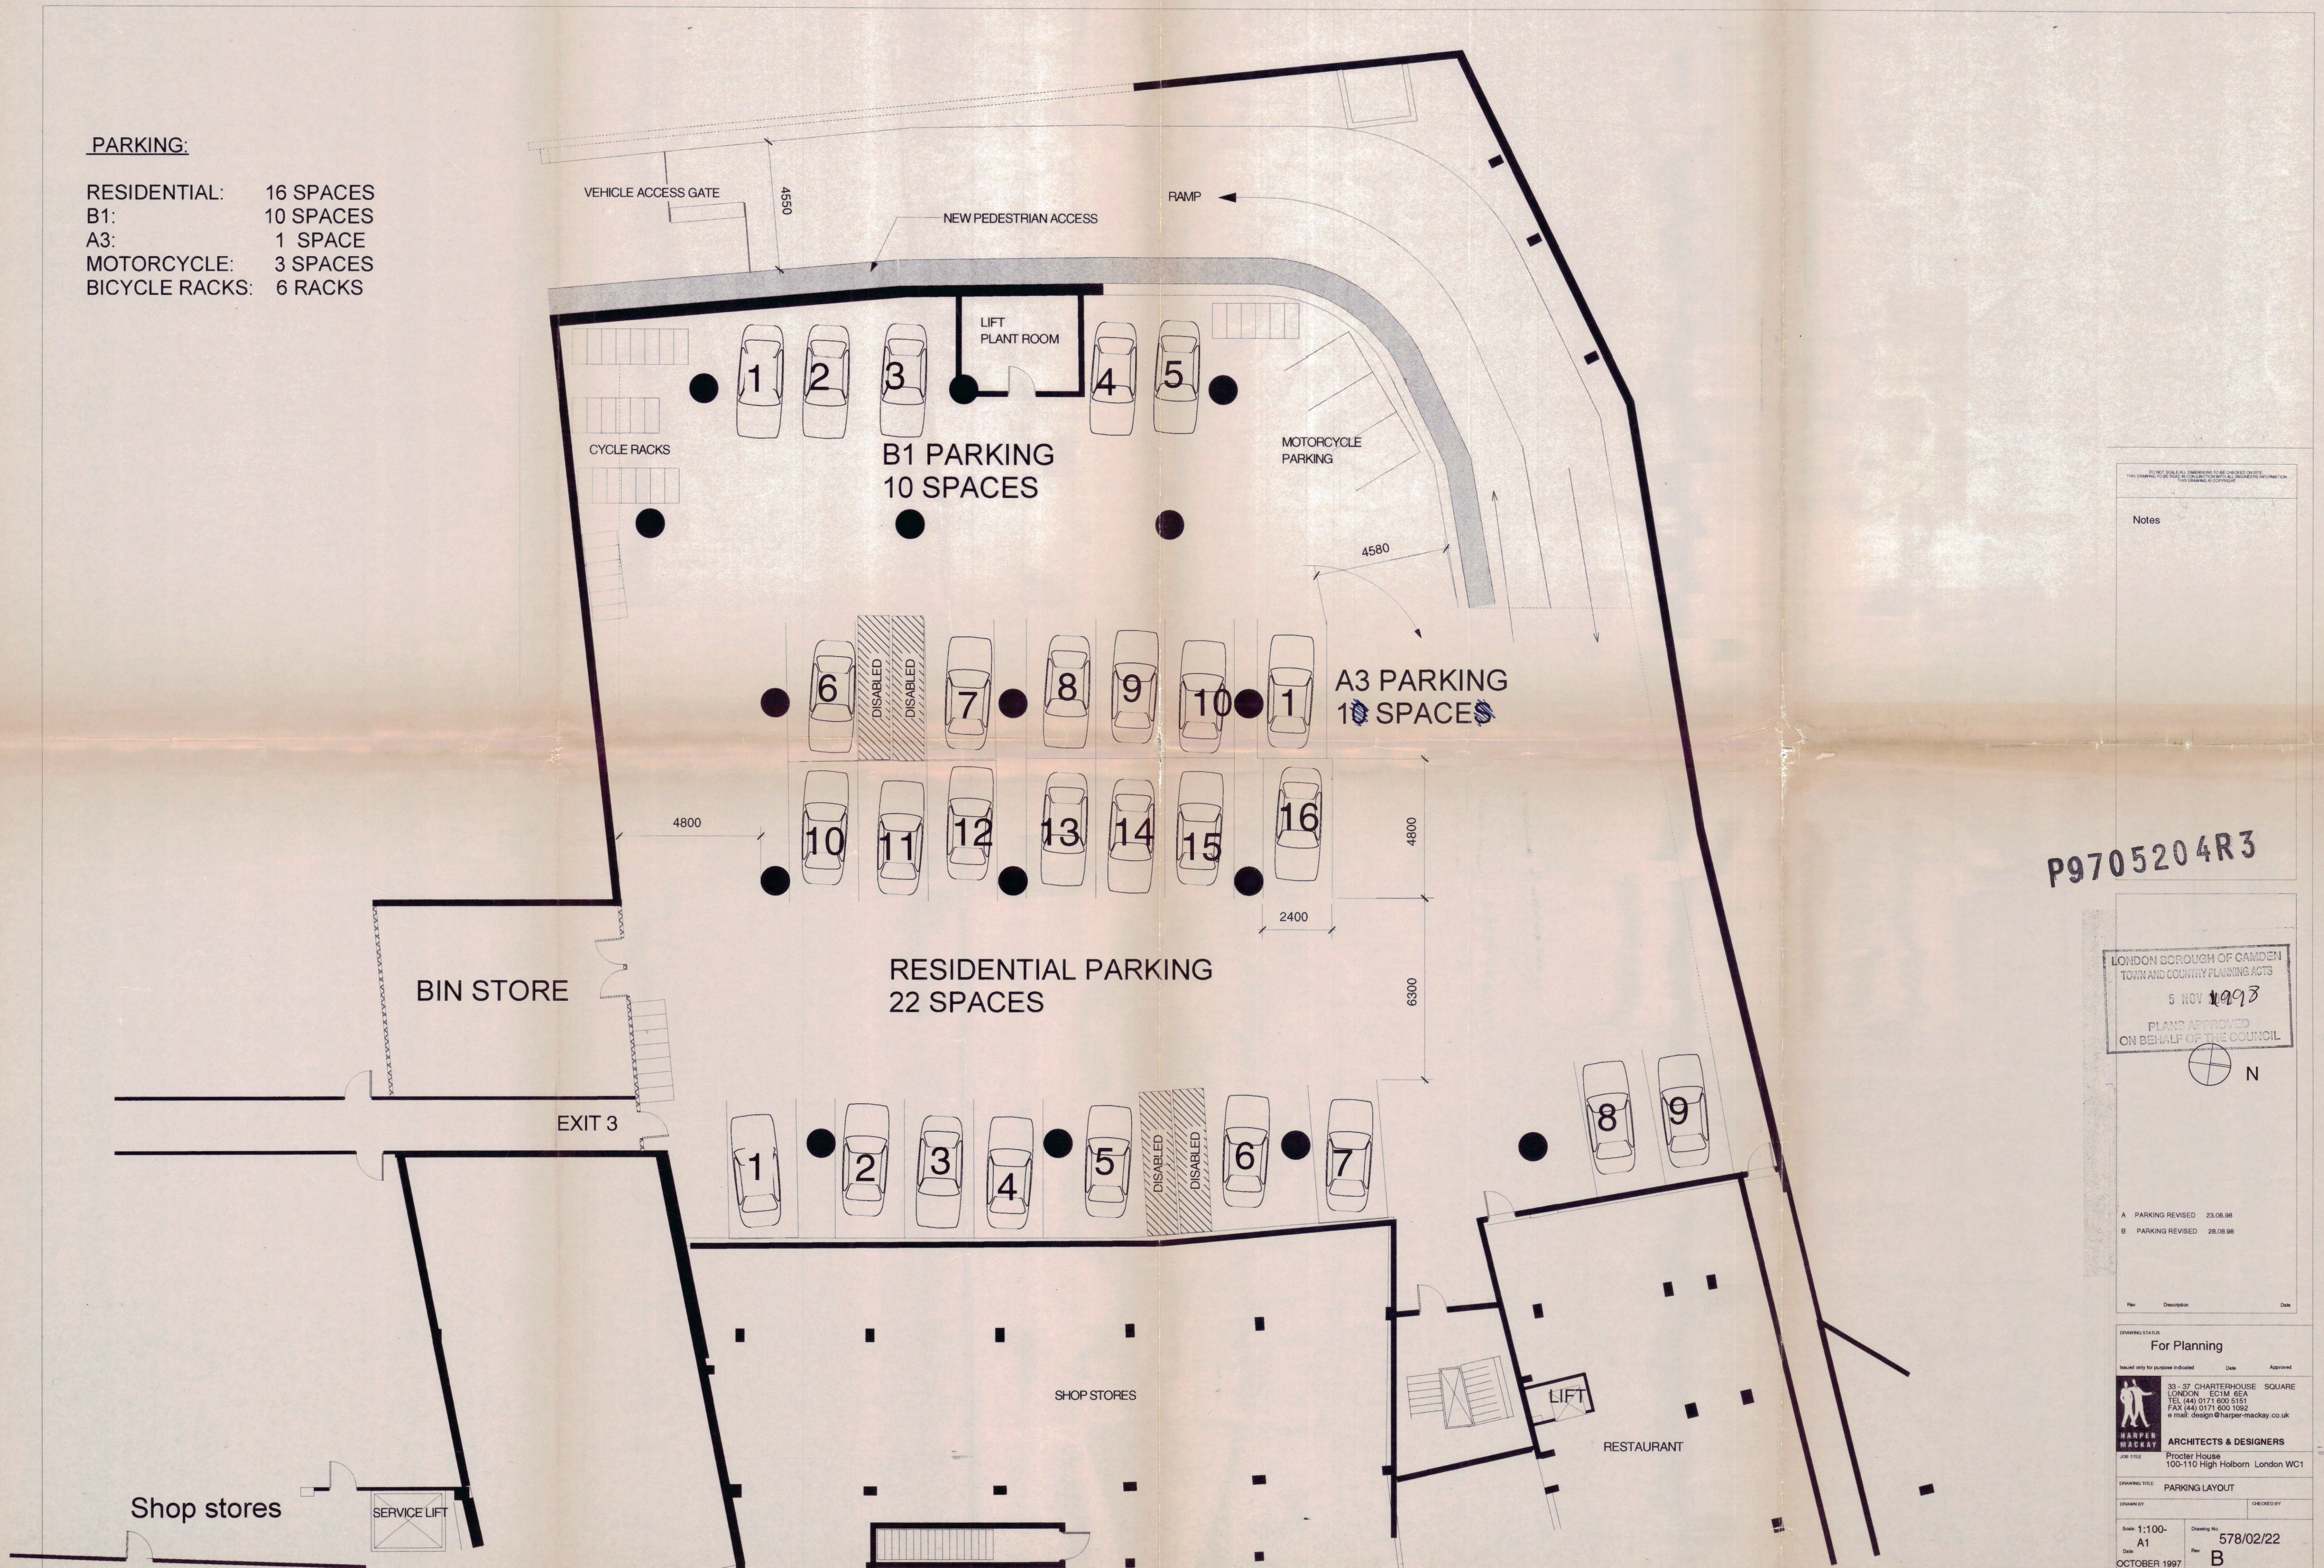

P9705204R3

LONDON BOROUGH OF CAMDEN
 TOWN AND COUNTRY PLANNING ACTS
 5 NOV 1998
 PLANS APPROVED
 ON BEHALF OF THE COUNCIL

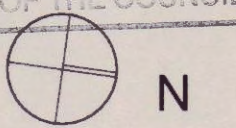

A PARKING REVISED 23.08.98
 B PARKING REVISED 28.08.98

Rev Description Date

For Planning
 Issued only for purpose indicated Date Approved

33-37 CHARTERHOUSE SQUARE
 LONDON EC1M 6EA
 TEL (44) 0171 600 5151
 FAX (44) 0171 600 1092
 e mail: design@harper-mackay.co.uk

ARCHITECTS & DESIGNERS
 Procter House
 100-110 High Holborn London WC1

DRAWING TITLE PARKING LAYOUT

DRAWN BY CHECKED BY

Scale 1:100-
 A1
 Date OCTOBER 1997
 Drawing No. 578/02/22
 Rev B