



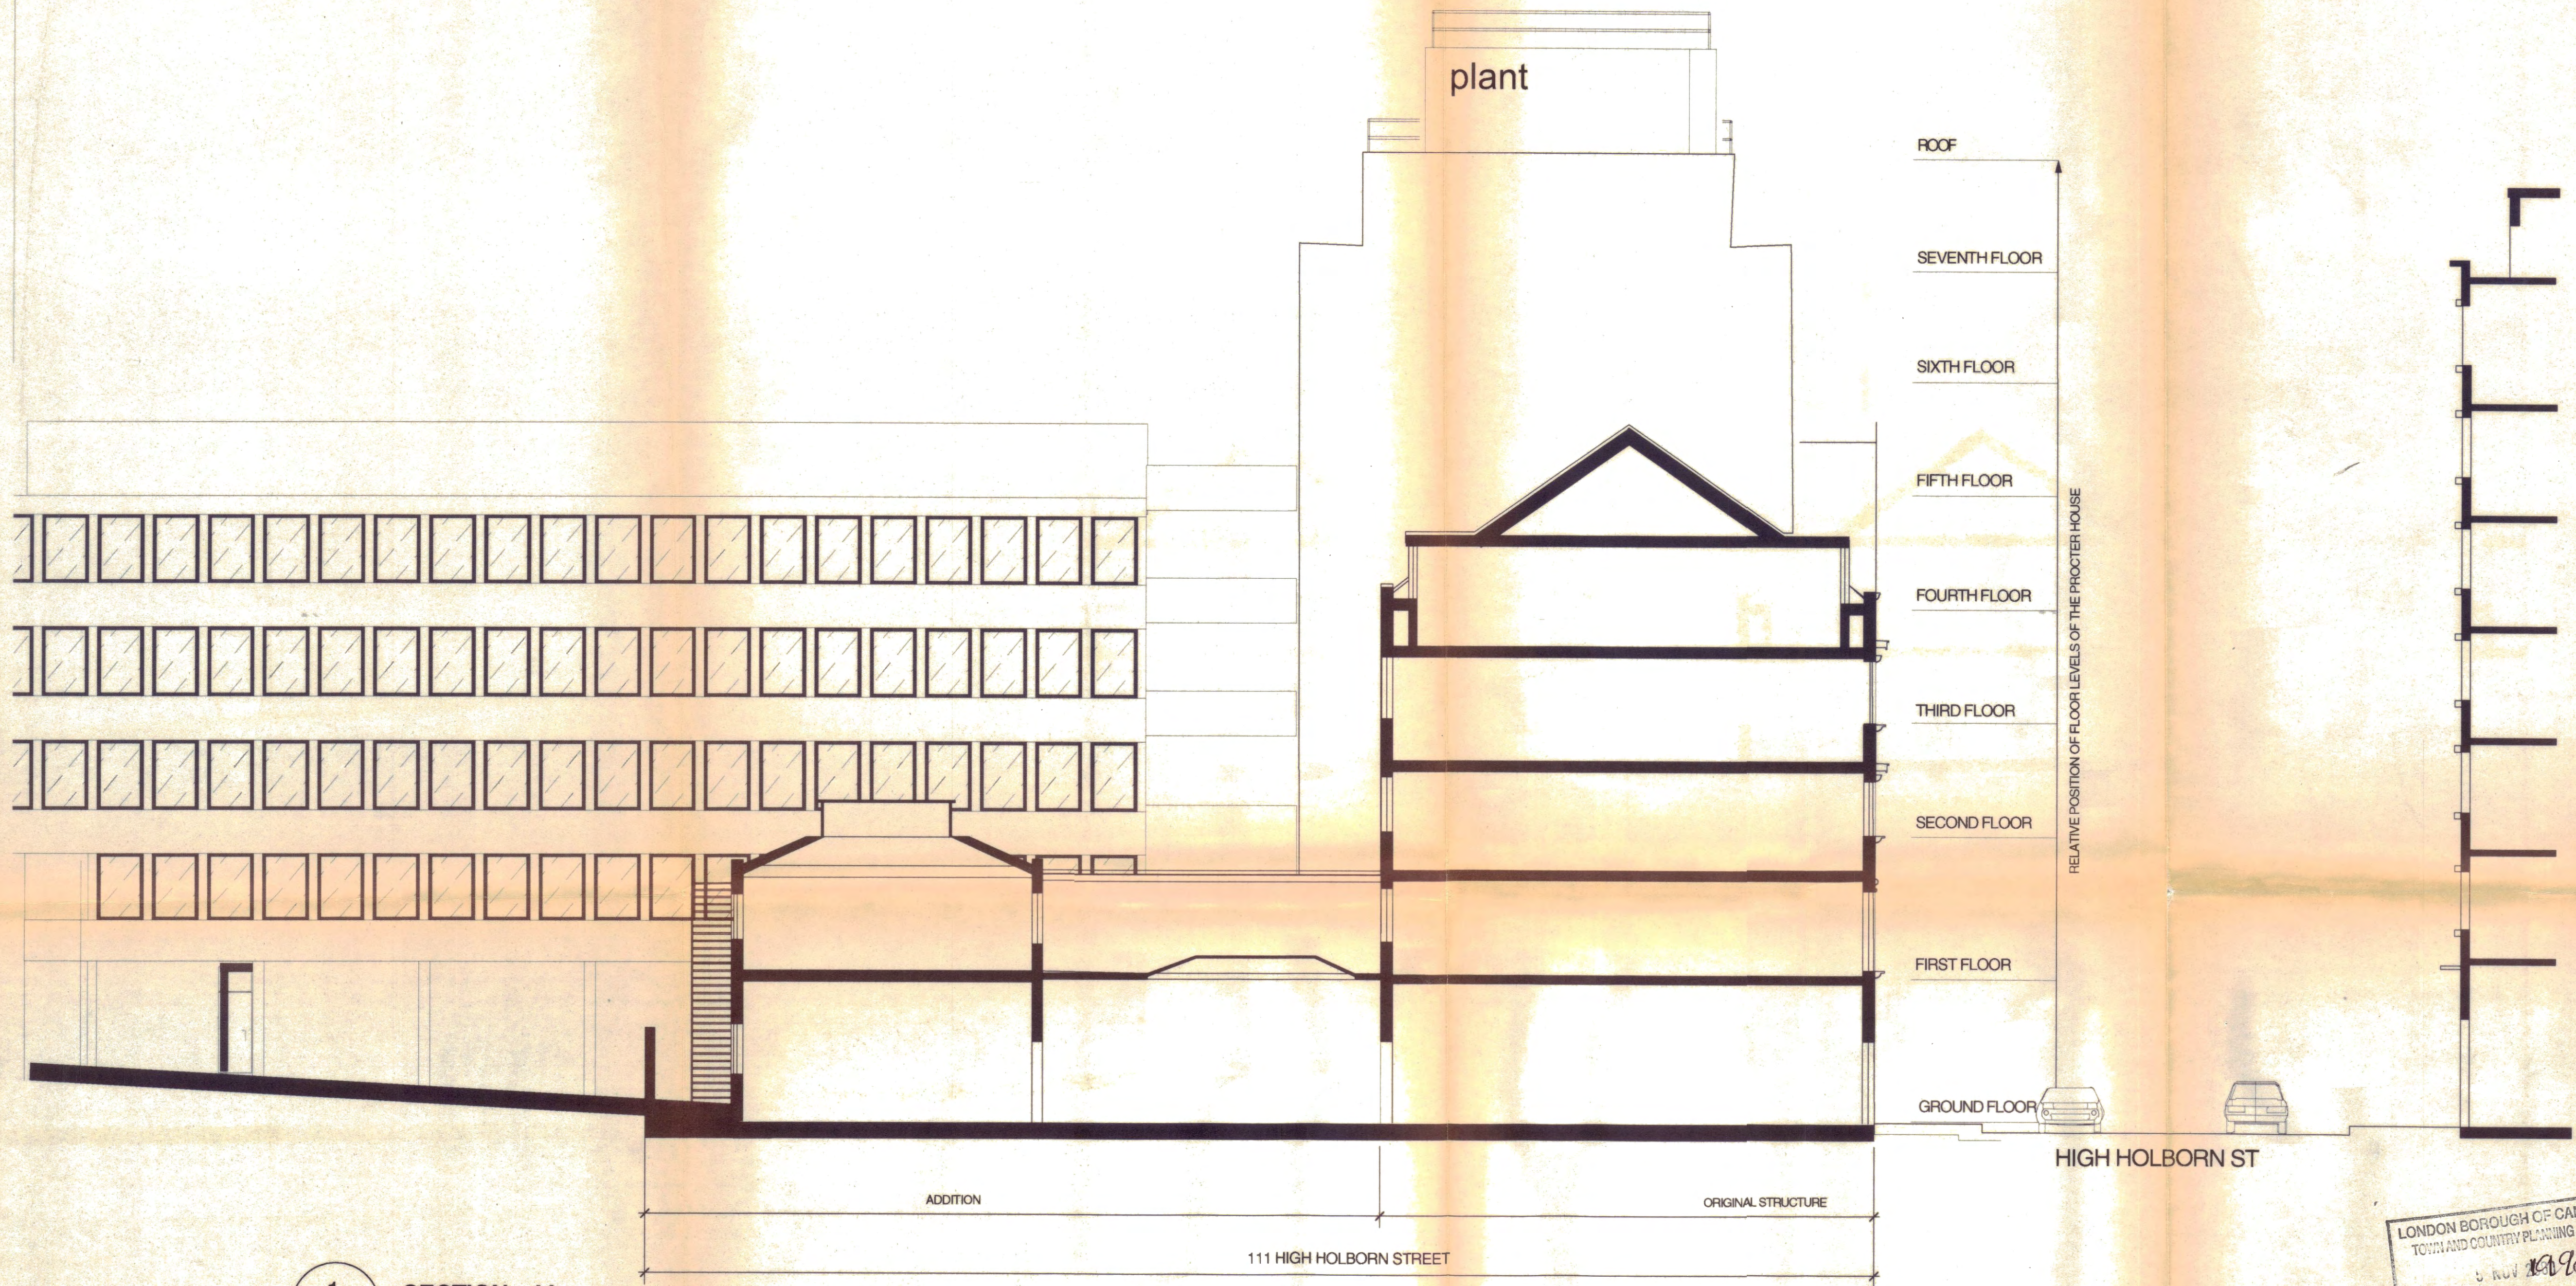

1 SECTION - JJ

Notes

LONDON BOROUGH OF CAMDEN
TOWN AND COUNTRY PLANNING ACTS
6 MAY 1998
PLANNING PERMISSION
ON CAMDEN LBC COUNCIL

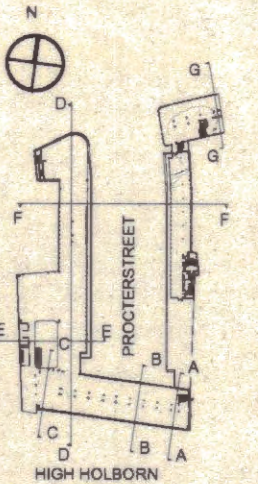

EXISTING
FOR PLANNING

DRAWING STATUS

Issued only for purpose indicated Date Approval

33-37 CHARTERHOUSE SQUARE
LONDON EC1M 6EA
TEL (44) 0171 600 5151
FAX (44) 0171 600 1082
e-mail: design@harper-mackay.co.uk

ARCHITECTS & DESIGNERS

Procter House
100-110 High Holborn London WC1

BUILDING SECTION JJ
Proposed situation

DRAWN BY CHECKED BY

Scale 1:100 Drawing No 578/01/24

Date OCTOBER 1997