


**NOTES**

- DO NOT SCALE THIS DRAWING.
- THIS DRAWING IS TO BE READ IN CONJUNCTION WITH ALL RELEVANT ENGINEERS, ARCHITECTS, AND SERVICES ENGINEERS DRAWINGS & SPECIFICATIONS.
- ALL DIMENSIONS ARE IN MILLIMETRES (mm).
- WORK TO FIGURED DIMENSIONS ONLY. ANY DISCREPANCIES TO BE REPORTED TO GD PARTNERSHIP FOR CLARIFICATION. IF IN DOUBT ASK.
- ALL WORK TO COMPLY WITH THE RELEVANT BRITISH STANDARDS, CODES OF PRACTICE AND THE BUILDING REGULATIONS.
- ALL CONCRETE WORK IS TO BE IN ACCORDANCE WITH GD PARTNERSHIP SPECIFICATIONS AND NBS SECTION E.
- IT IS ESSENTIAL THAT A REPLACEMENT TO OPC SUCH AS GGBFS IS UTILISED IN THE DESIGN MIX IN ACCORDANCE WITH BS 8500.
- RELEVANT CONCRETE DESIGN MIX:
  - SLABS, BEAMS, WALLS: C32/40
  - COLUMNS: C40/50

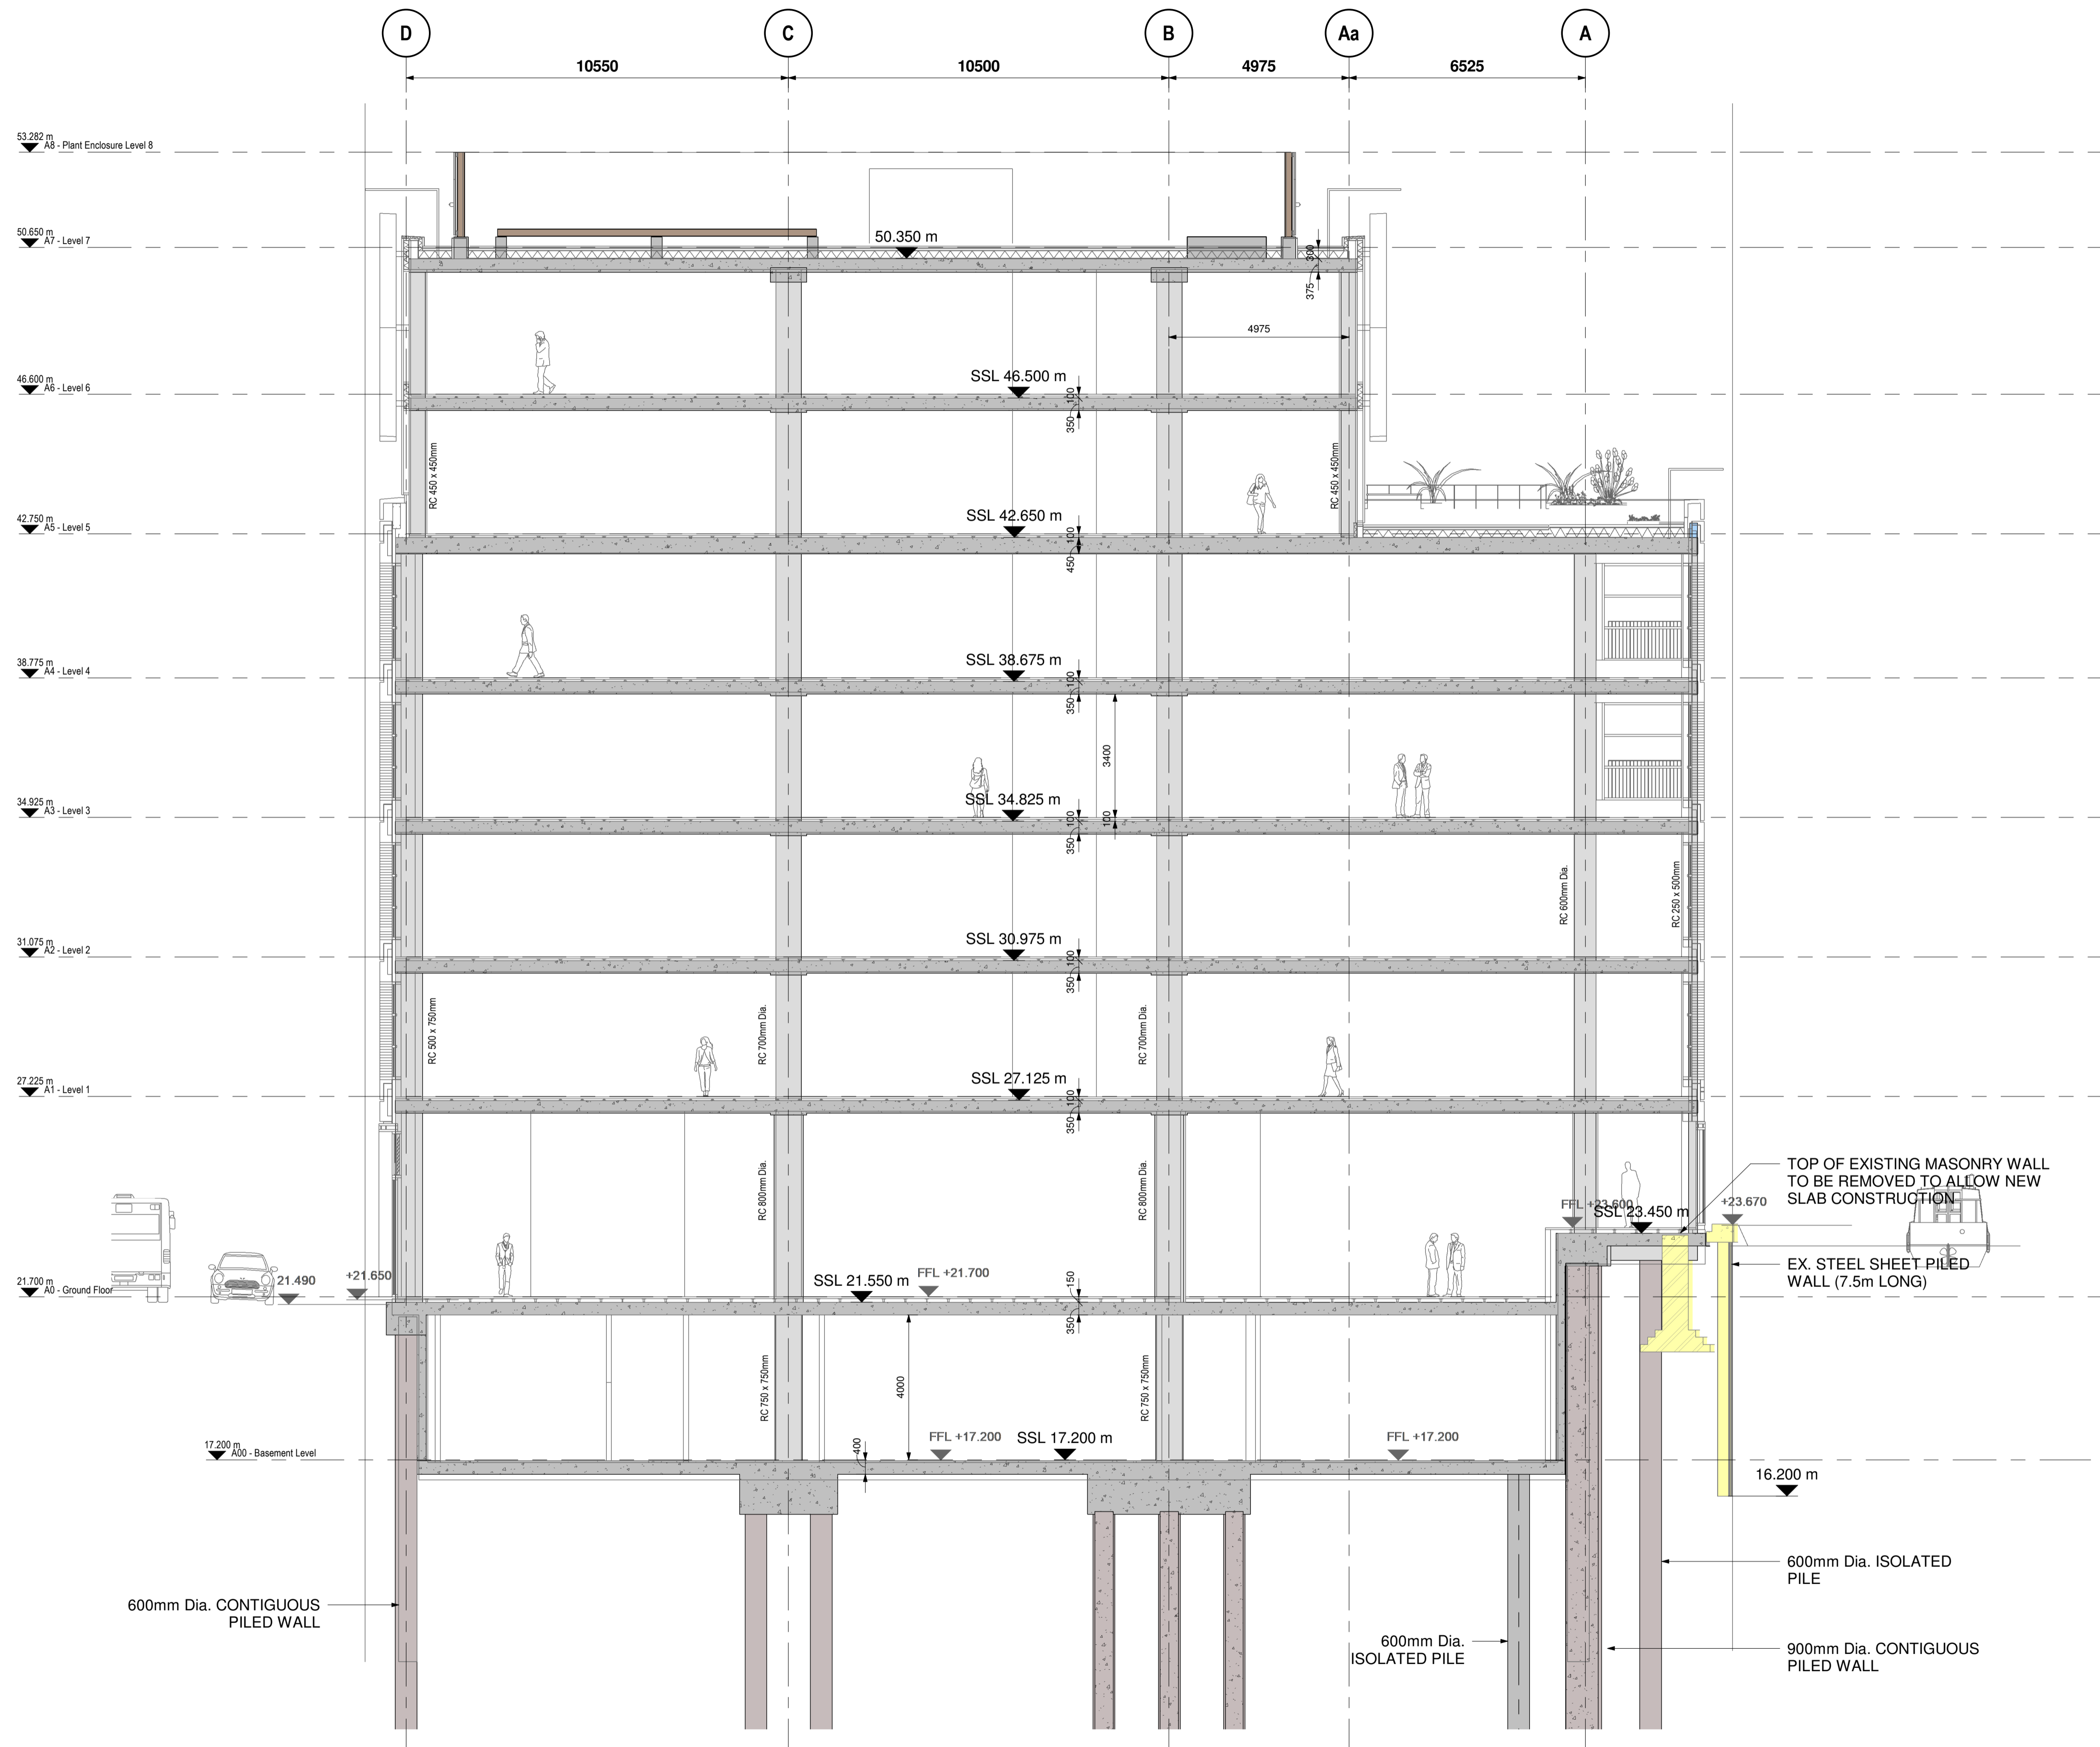

2 PLOT A - Section 2-2  
1 : 100

Rev.	Date	By / Chk'd	Revision Notes
P6	08.06.20	MM / PP	CONTIGUOUS PILED WALL AND SLAB LEVEL REVISED
P5	22.05.20	MM / PP	DRAWING REVISED TO SUIT LATEST CHANGES
P4	28.04.20	MM / PP	LEVELS AMENDED TO SUIT LATEST ARCHITECT'S DRAWINGS
P3	27.04.20	MM / PP	DRAWING NUMBERING SYSTEM REVISED, UPDATED TO SUIT CHANGES (REFER TO PLANS FOR DETAILS)
P2	12.03.19	MM / PP	UPDATED AS CLOUDED
P1	08.03.19	MM / PP	PRELIMINARY ISSUE

Client:

GD Partnership Ltd. GDP  
Consulting Engineers  
The Court Lodge, Luttrellstone Lane, Bromfield, Kent, DA4 0HZ  
Tel: 01322 860622 Fax: 01322 861050  
Email: contact@gdteam.co.uk

Project:  
**The Ugly Brown Building**

Drawing:  
**PLOT A - PROPOSED SECTIONS - Sheet 2**

Drawing Status:  
**STAGE 3**

Scale: As indicated at A1 GDP Reference 16-017  
Drawn: MM Checked: PP Date: MAR. 2019

Project No. 16017 Rev. P6

Originator Zone Level Type Role Number  
GDP -ZA1- ZZ - DR - S - 2402