

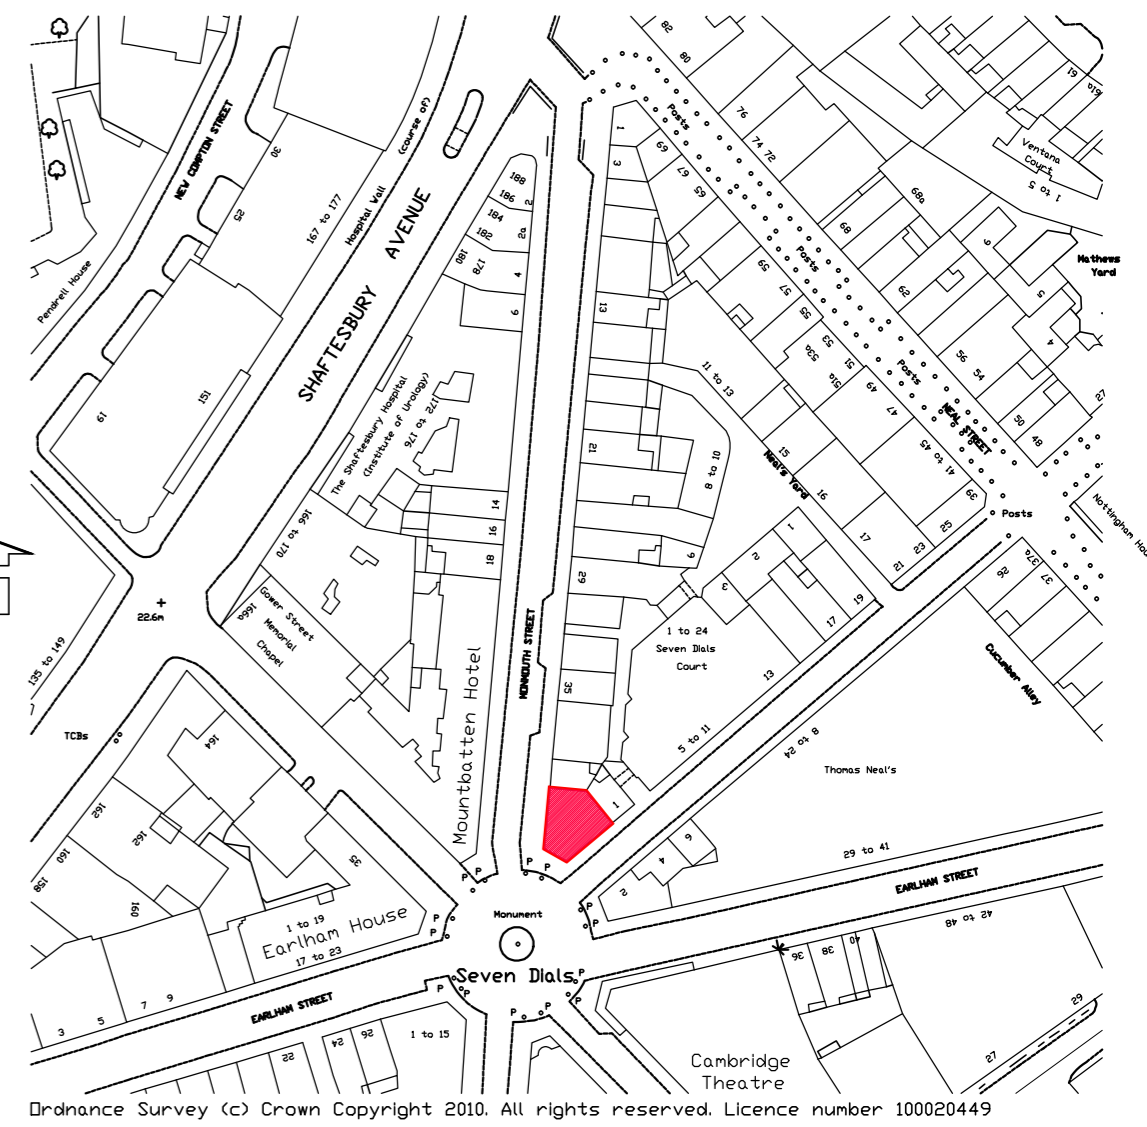


MONMOUTH STREET

SHORTS GARDEN

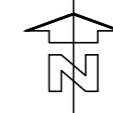

**SITE LOCATION PLAN**  
( Scale 1:1250 )

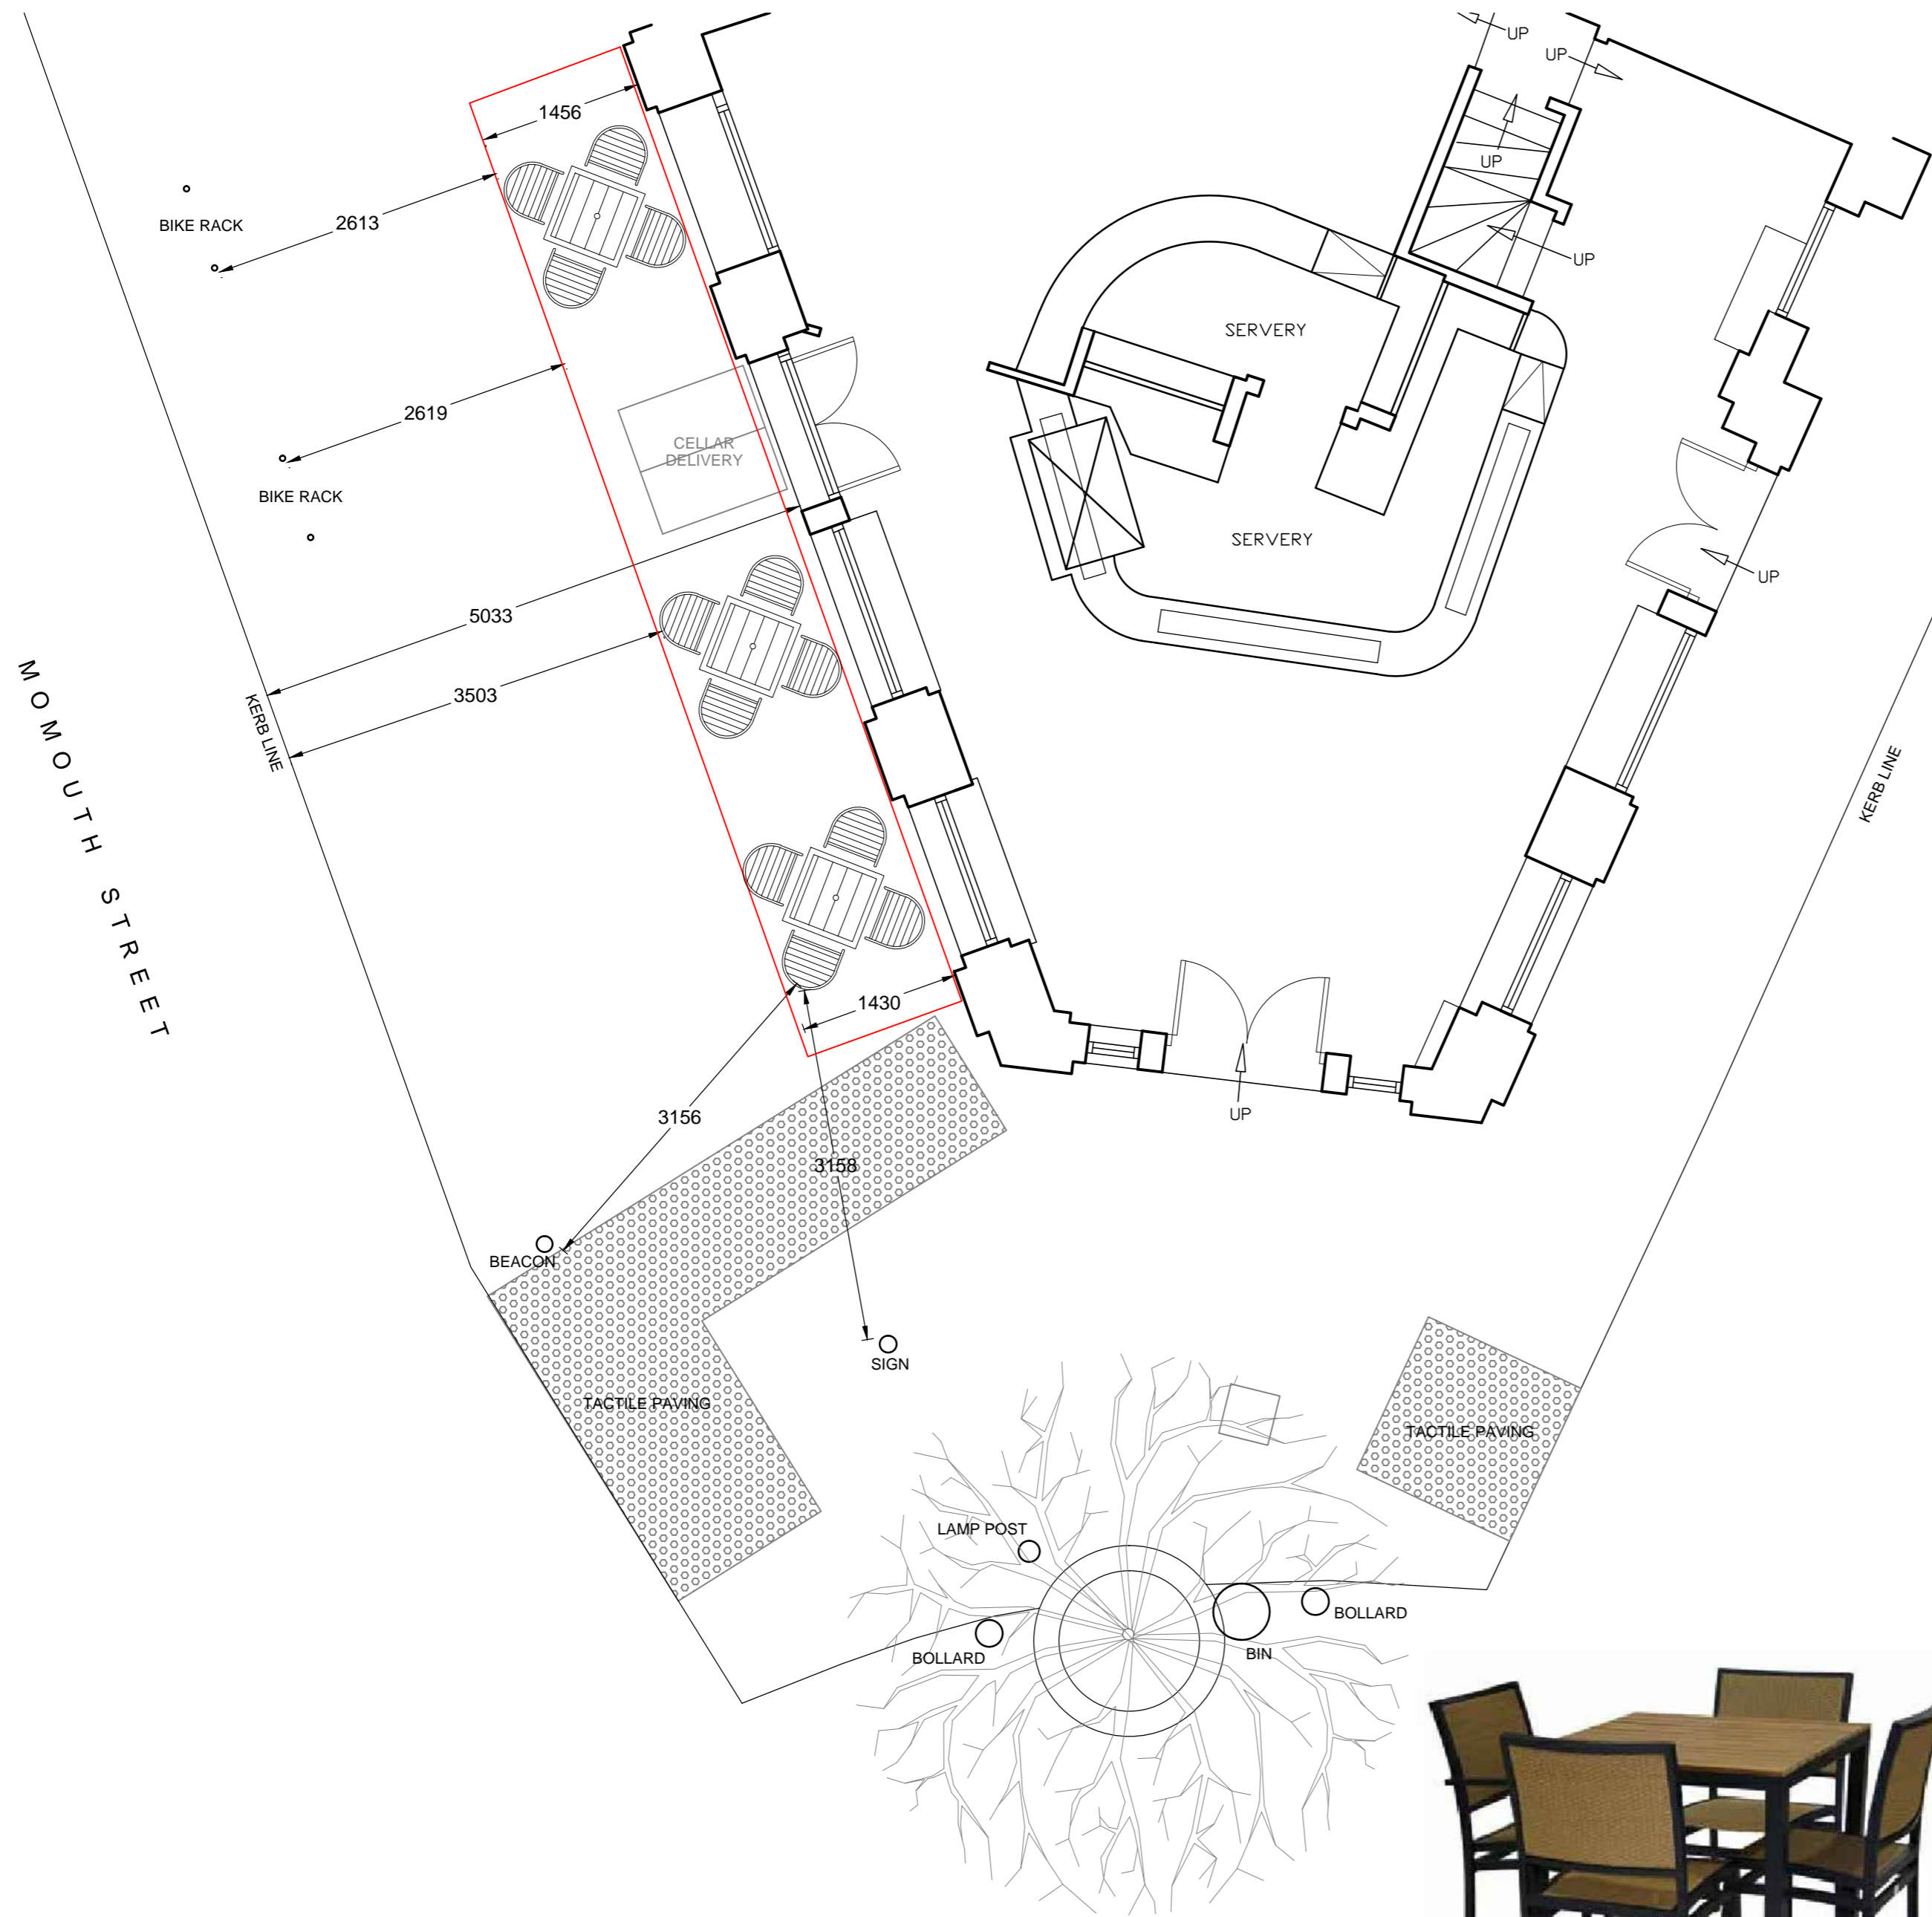

**LAYOUT PLAN**  
( Scale 1:50 )



**FURNITURE STYLE**

**PHOTOGRAPHS**



C	Barriers removed	GT	18.07.16
B	Barriers moved	GT	30.06.16
A	Furniture style change	GT	10.03.15

**PembrookDesign**  
Summit House, Horsecroft Road, The Pinnacles, Harlow, Essex. CM19 5BN  
Tel: 01279 433888. Fax: 01279 433889.  
E-Mail: pembrook@pembrook.co.uk  
Website: www.pembrook.co.uk

Client:  
  
Project:  
**The CROWN**  
43 Monmouth Street, London. WC2H 9DD

Drawing Title:  
External barriers to pavement area

Drawing No: 2454-13-01  
Scale: 1:50@A2  
Date: October 2013  
Drawn By: G.Thornton

Revision:	ABC
-----------	-----

Drawing not to be scaled. Dimensions indicated must be checked on site before manufacture by contractor, any discrepancy should be reported immediately.