
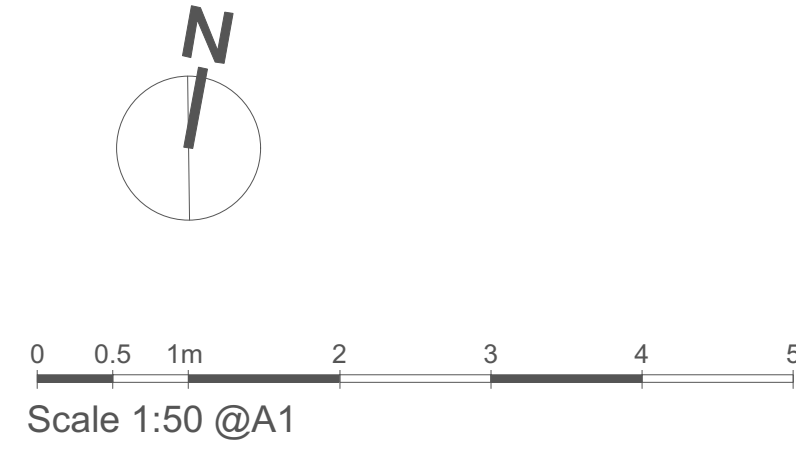


1

VINE HOUSE | REAR GARDEN LAYOUT REV1

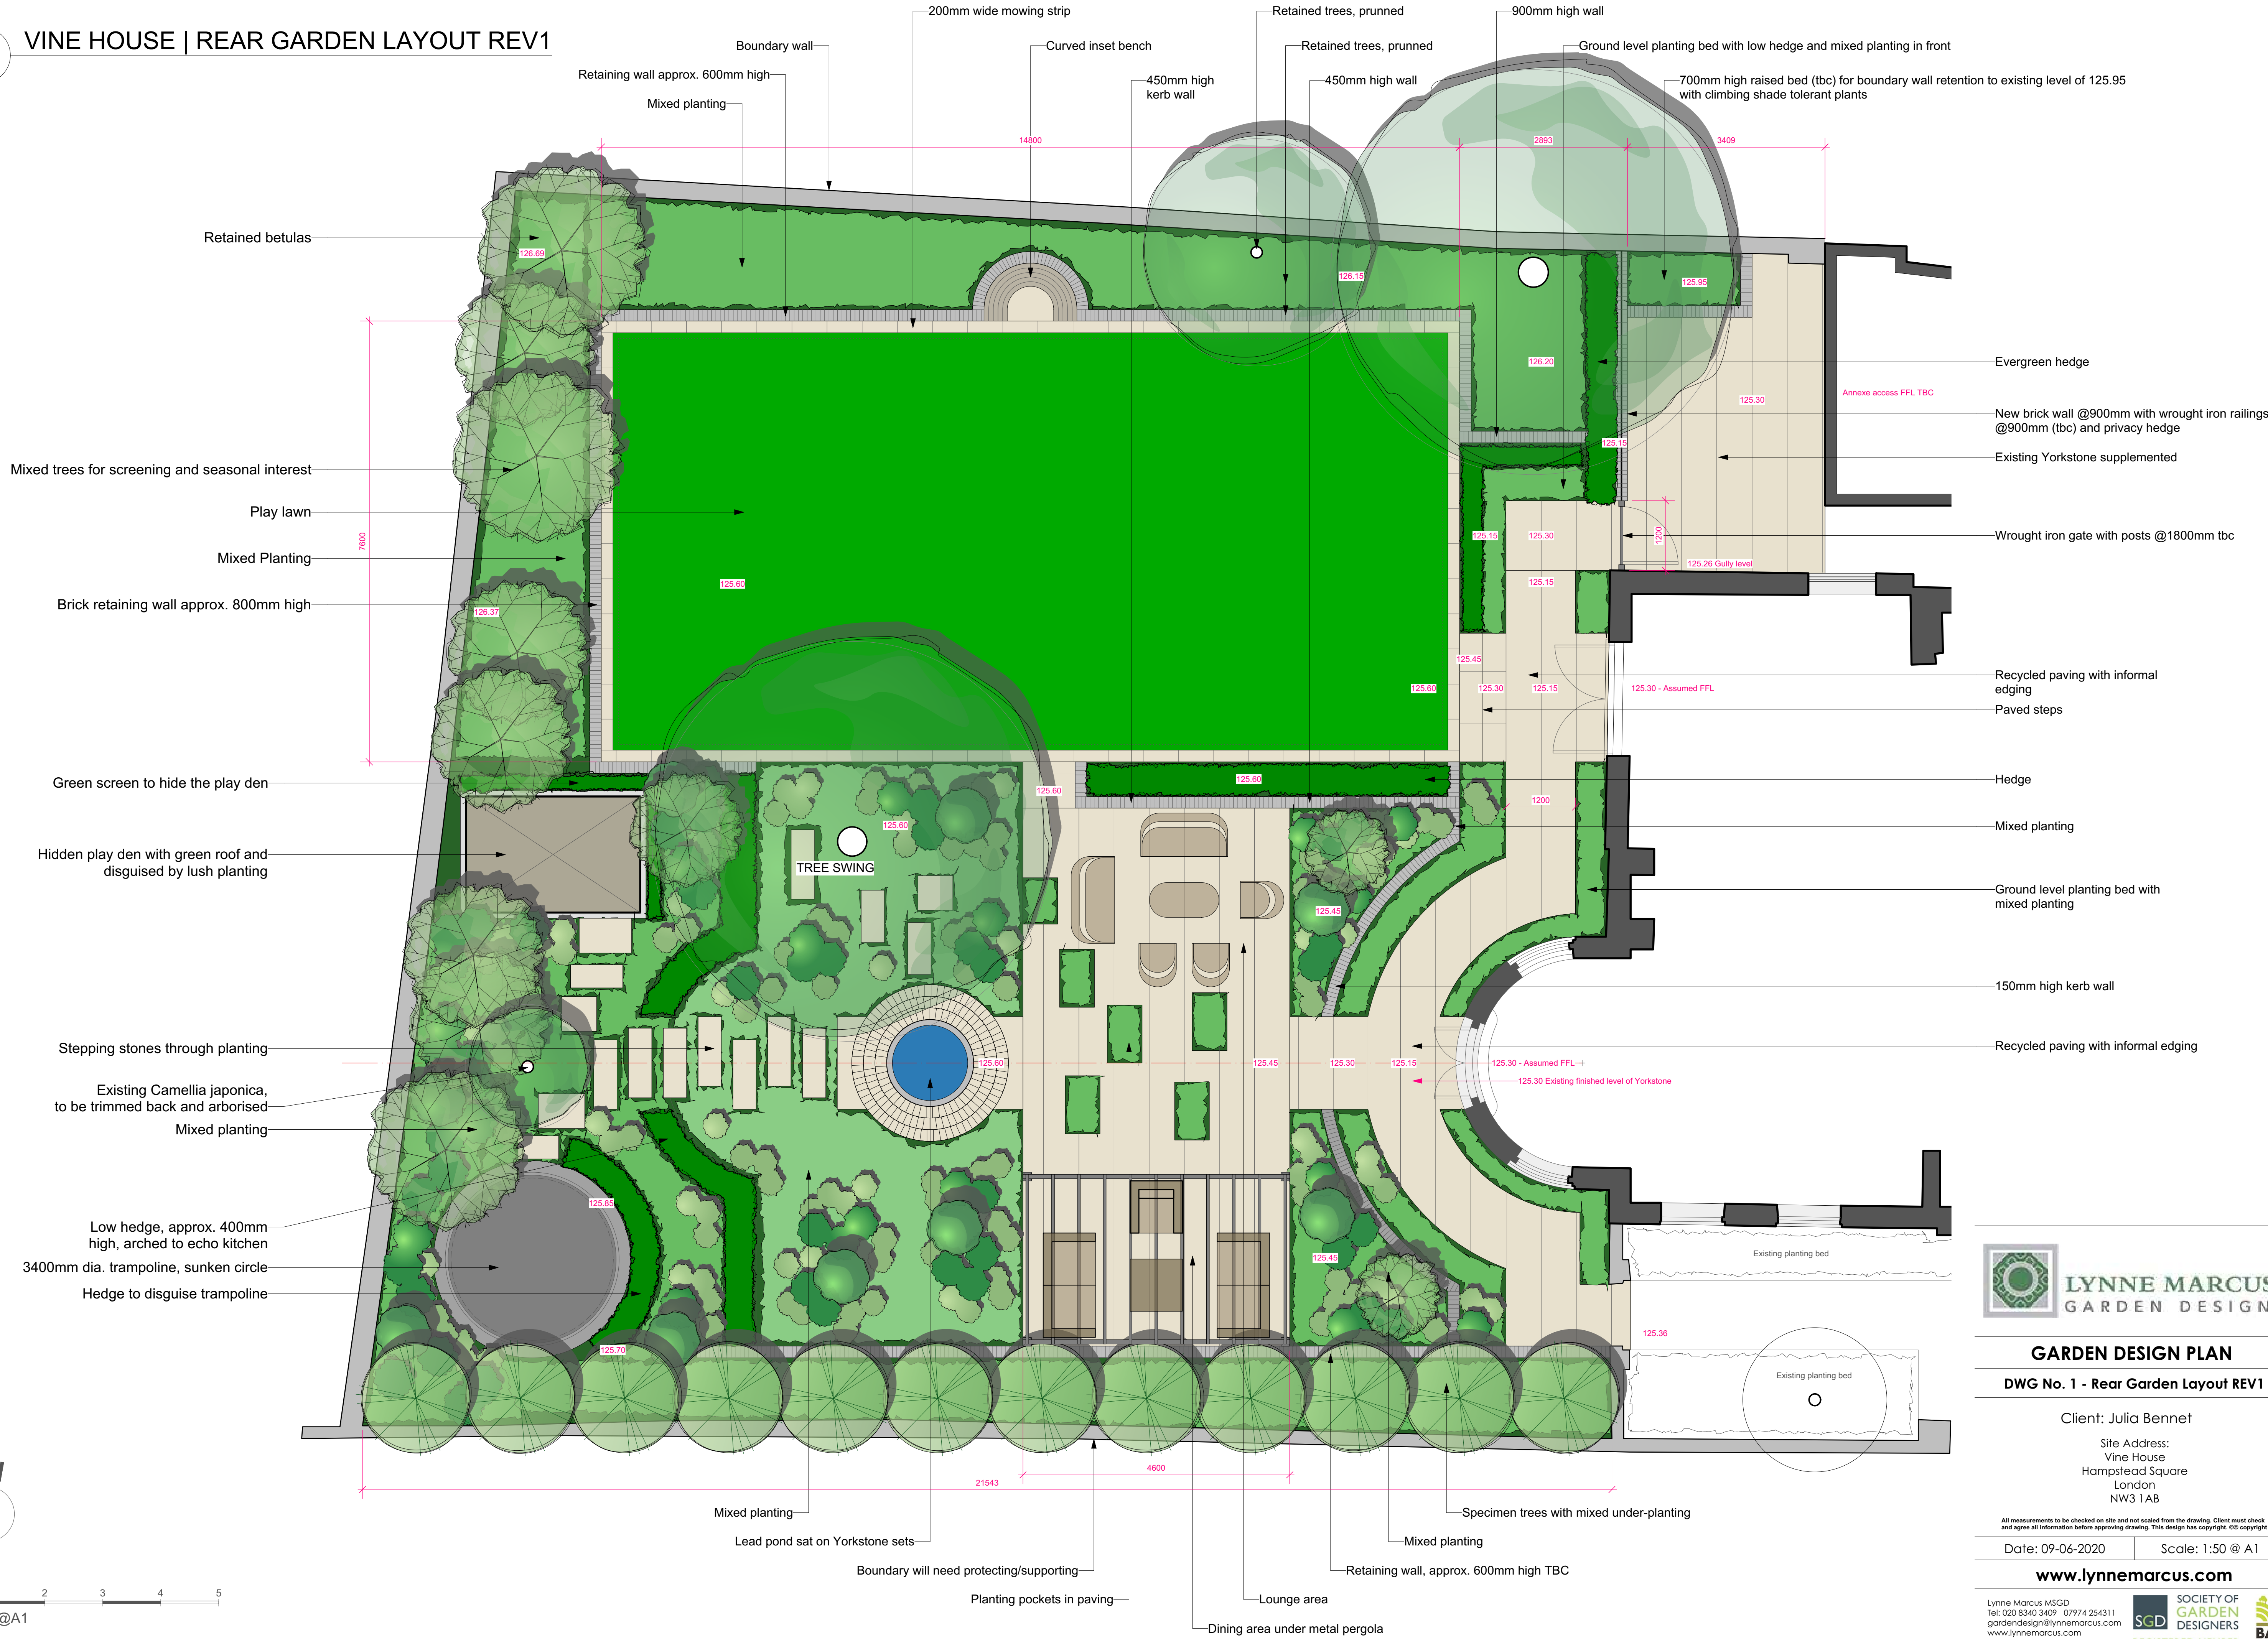

GARDEN DESIGN PLAN
DWG No. 1 - Rear Garden Layout REV1

Client: Julia Bennet
Site Address:
Vine House
Hampstead Square
London
NW3 1AB

All measurements to be checked on site and not scaled from the drawing. Client must check and agree all information before approving drawing. This design has copyright. © copyright
Date: 09-06-2020 Scale: 1:50 @ A1

www.lynnemarcus.com

Lynne Marcus MSGD
Tel: 020 8340 3409 07974 254311
gardendesign@lynnemarcus.com
www.lynnemarcus.com

