



SCALE 1:50@A1 2ND FLOOR - GENERAL ARRANGEMENT

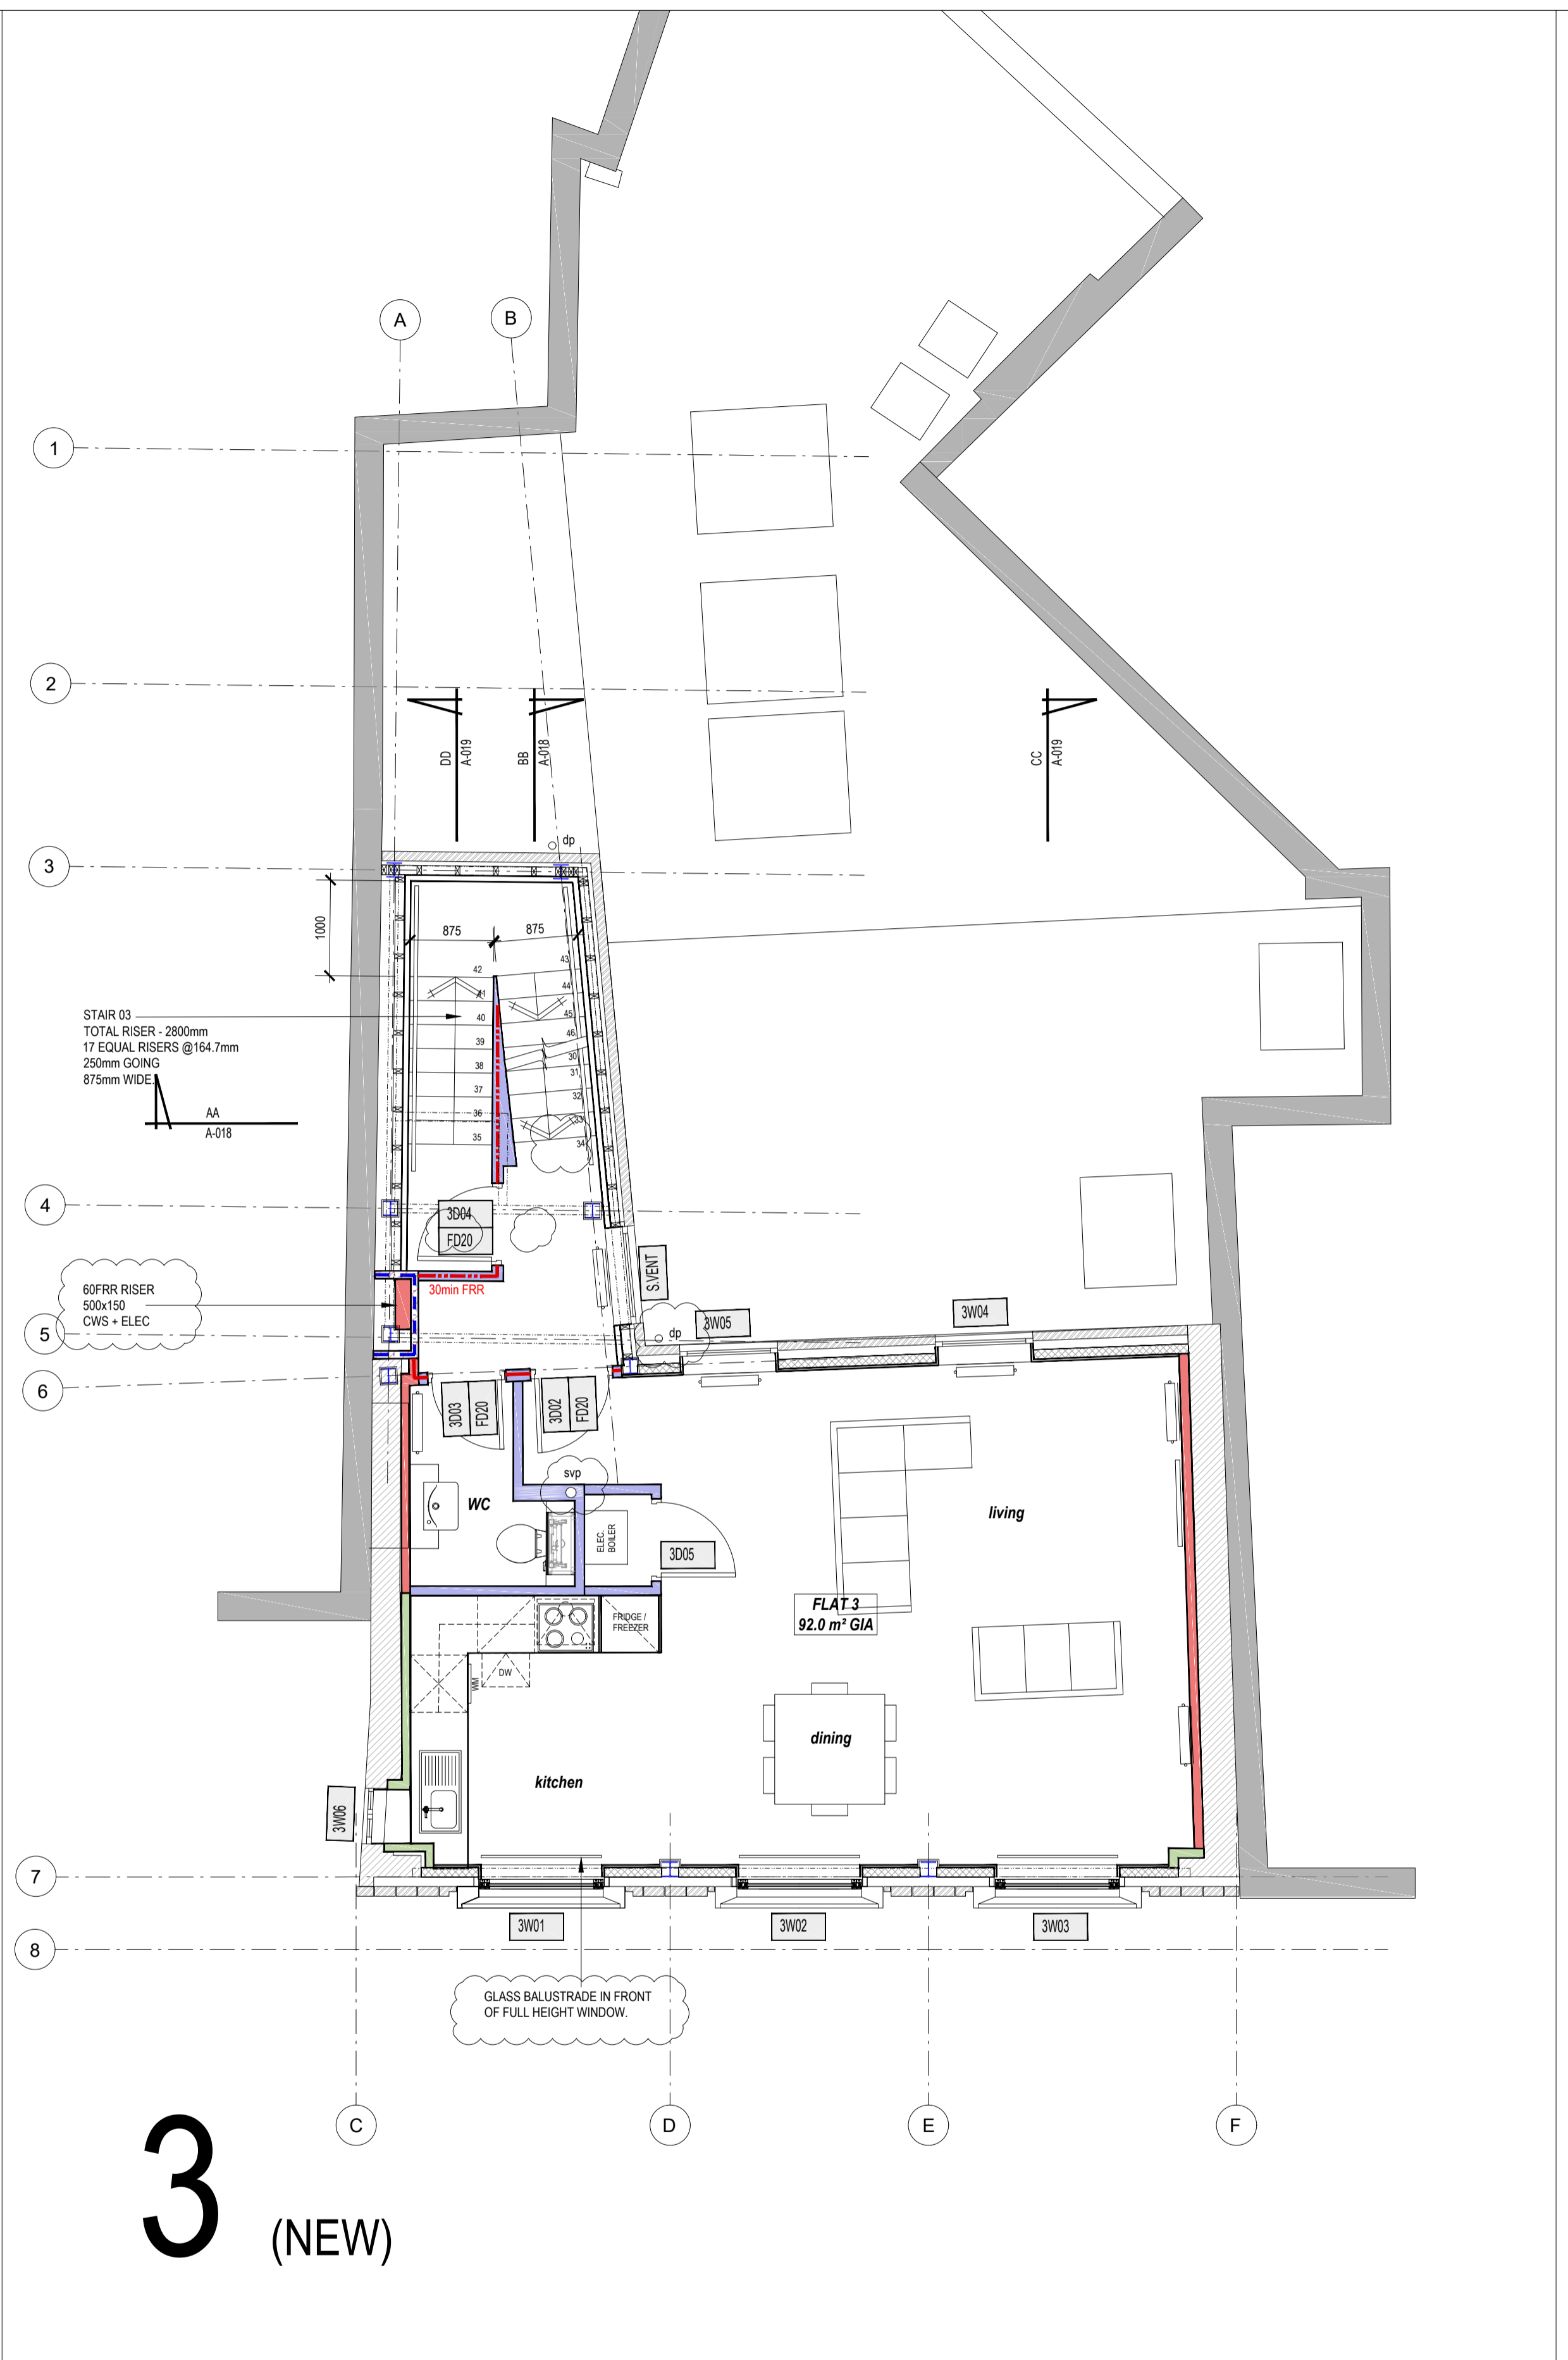

3 (NEW) 3RD FLOOR - GENERAL ARRANGEMENT

WALL TYPE PARTITION KEY	
WT-23	STANDARD STUD PARTITION: METAL 'C' 70 STUD WALLS AT 600 CTRS STANDARD PLASTERBOARD LININGS BOTH SIDES CAVITY INSULATION
WT-23	30MIN FRRS STUD PARTITION: METAL 'C' 70 STUD WALLS AT 600 CTRS STANDARD PLASTERBOARD LININGS BOTH SIDES CAVITY INSULATION
WT-24	THERMAL LAMINATE LINING: RIGID INSULATION BOARD WITH INTEGRAL PLASTERBOARD LINING. ADHESIVE FIXED TO EXISTING EXTERNAL WALLS
WT-25	ACOUSTIC / 60min FRR STUD PARTITION: METAL 'C' 70 STUD WALLS AT 600 CTRS ACOUSTIC PLASTERBOARD LININGS BOTH SIDES CAVITY INSULATION
WT-26	ACOUSTIC IWL PARTITION: METAL 'I' 70 STUD WALLS AT 600 CTRS ACOUSTIC PLASTERBOARD LININGS ONE SIDE CAVITY INSULATION
WT-WT-27	BATHROOM STUD PARTITION: METAL 'C' 70 STUD WALLS AT 400 CTRS MOISTURE RESISTANT PLASTERBOARD LINING BATHROOM SIDE ONLY
WT-28	TILED SHOWER STUD PARTITION: METAL 'C' 70 STUD WALLS AT 400 CTRS PLYWOOD SUBSTRATE / GLASROC TILE BACKER / WATERPROOFING TO SHOWER SIDE ONLY.
WT-WT-29	ACOUSTIC / 60min FRR SHAFTWALL PARTITION: METAL 'I' 70 STUD WALLS AT 600 CTRS SOUNDBLOC PLASTERBOARD BOTH SIDES. CAVITY INSULATION

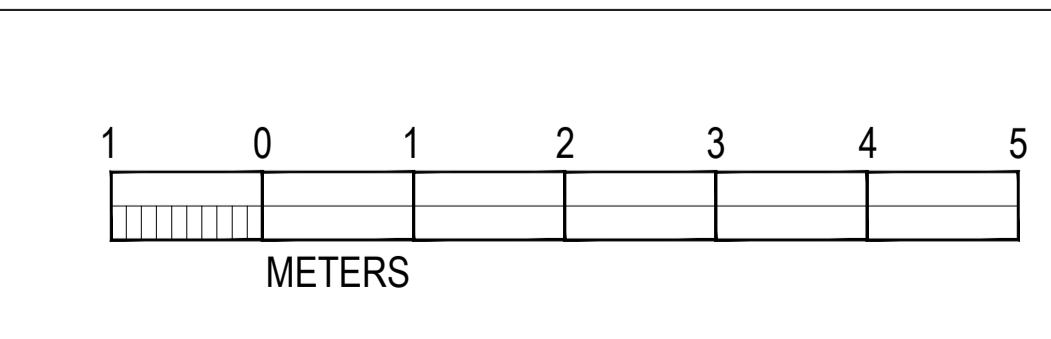

rev.	date	notes
G	20-07-23	UPDATED
F	20-06-17	UPDATED WORK IN PROGRESS
E	20-05-29	UPDATED
D	20-05-11	LAYOUTS FINALISED
C	20-04-07	2ND FLOOR LAYOUT UPDATED TO 1 BEDROOM
B	19-04-26	STEELWORK ADJUSTED TO SITE MEASURE
A	18-12-06	WORK IN PROGRESS ONLY
/	18-11-30	WORK IN PROGRESS ONLY

client	CREATE REIT LTD	
project	225 KENTISH TOWN RD	
	LONDON NW5 2JU	
title	2ND-3RD GA	
scale	1:50@A1	
date	JUNE 20	status DRAFT
drawn by	KLT	checked by MNA
job no.	1257	dwg no. A-002 G

**MNA**  
MARK NEWTON ASSOCIATES

HOME YARD  
HATFIELD HOUSE ESTATE, HATFIELD AL5 9AB  
t: 01707 256366 m: 07966 380613  
e: mark@marknewtonassociates.com

notes: This drawing is copyright. Do not scale from drawing. The Main Contractor is to check all dimensions and report any discrepancies to the Project Architect prior to work on site.