


CAMDEN PLANNING
DEPARTMENT
14 AUG 1970
ACK: _____
VOL: _____
NO: _____
REFERRED TO: _____

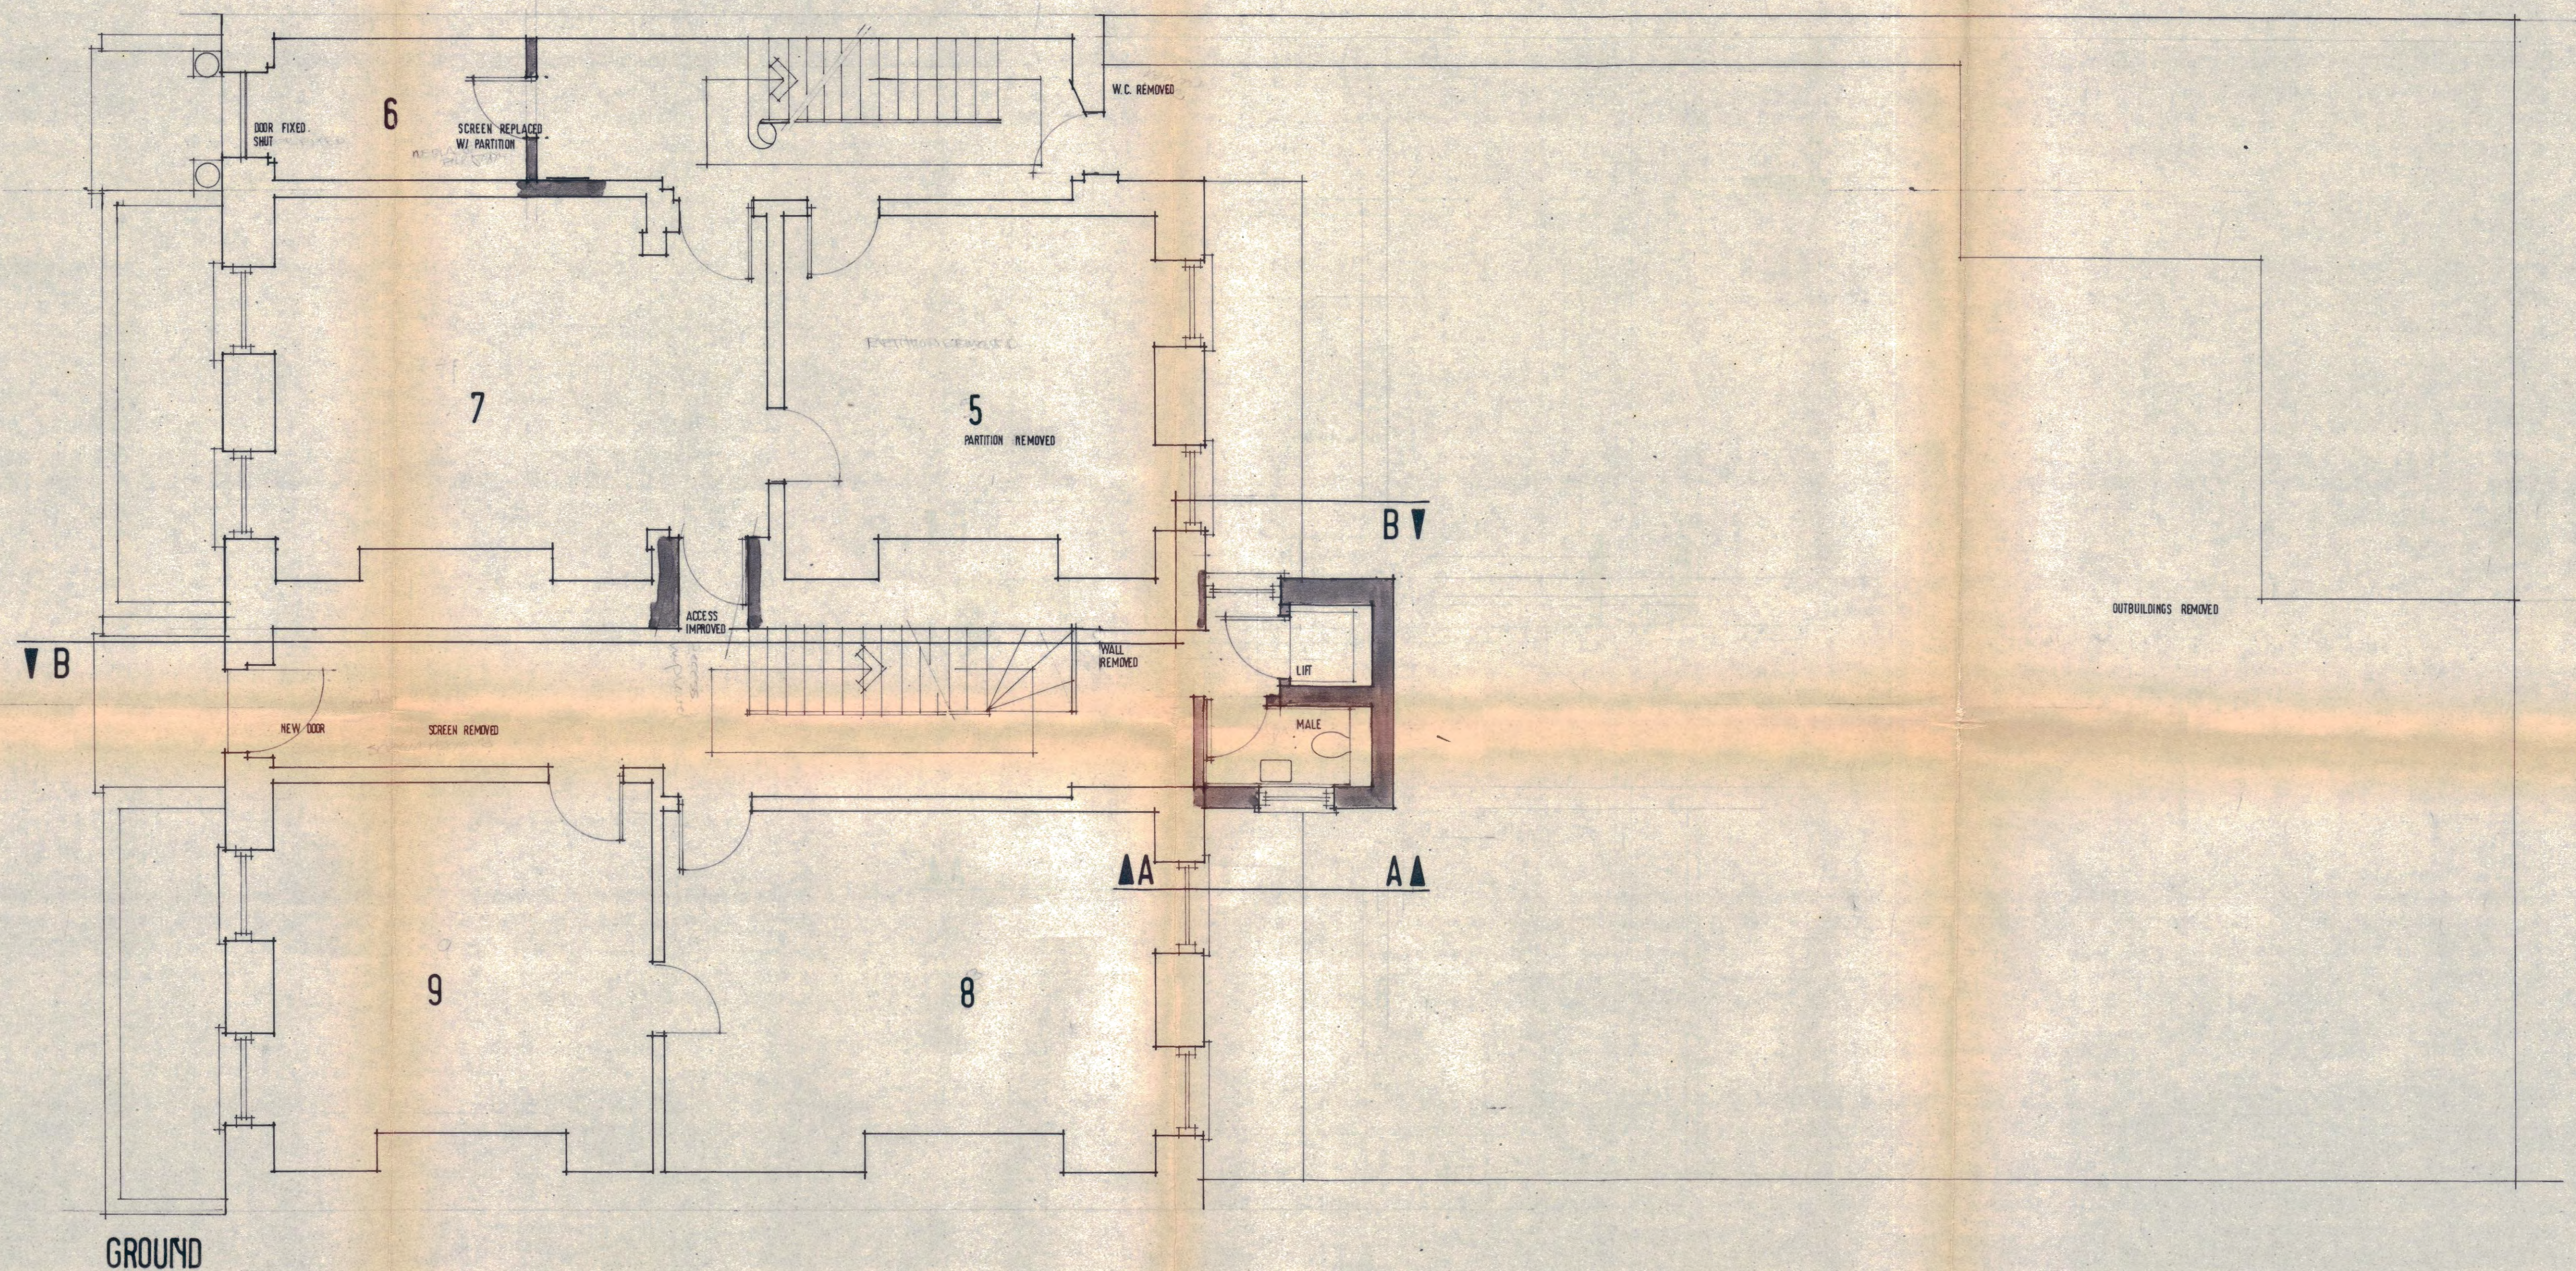

CAMDEN PLANNING
DEPARTMENT
14 AUG 1970
VOL: _____
ACK: _____
REFERRED TO: _____

CTP/N14/23/5/9479 HB
183

T.P. BENNETT & SON
Chartered Architects
43 Bloomsbury Square WC1

Scale 1/8" 1' 0"
Date 11/8/70
Drawn MDS

© 3412/10 /