


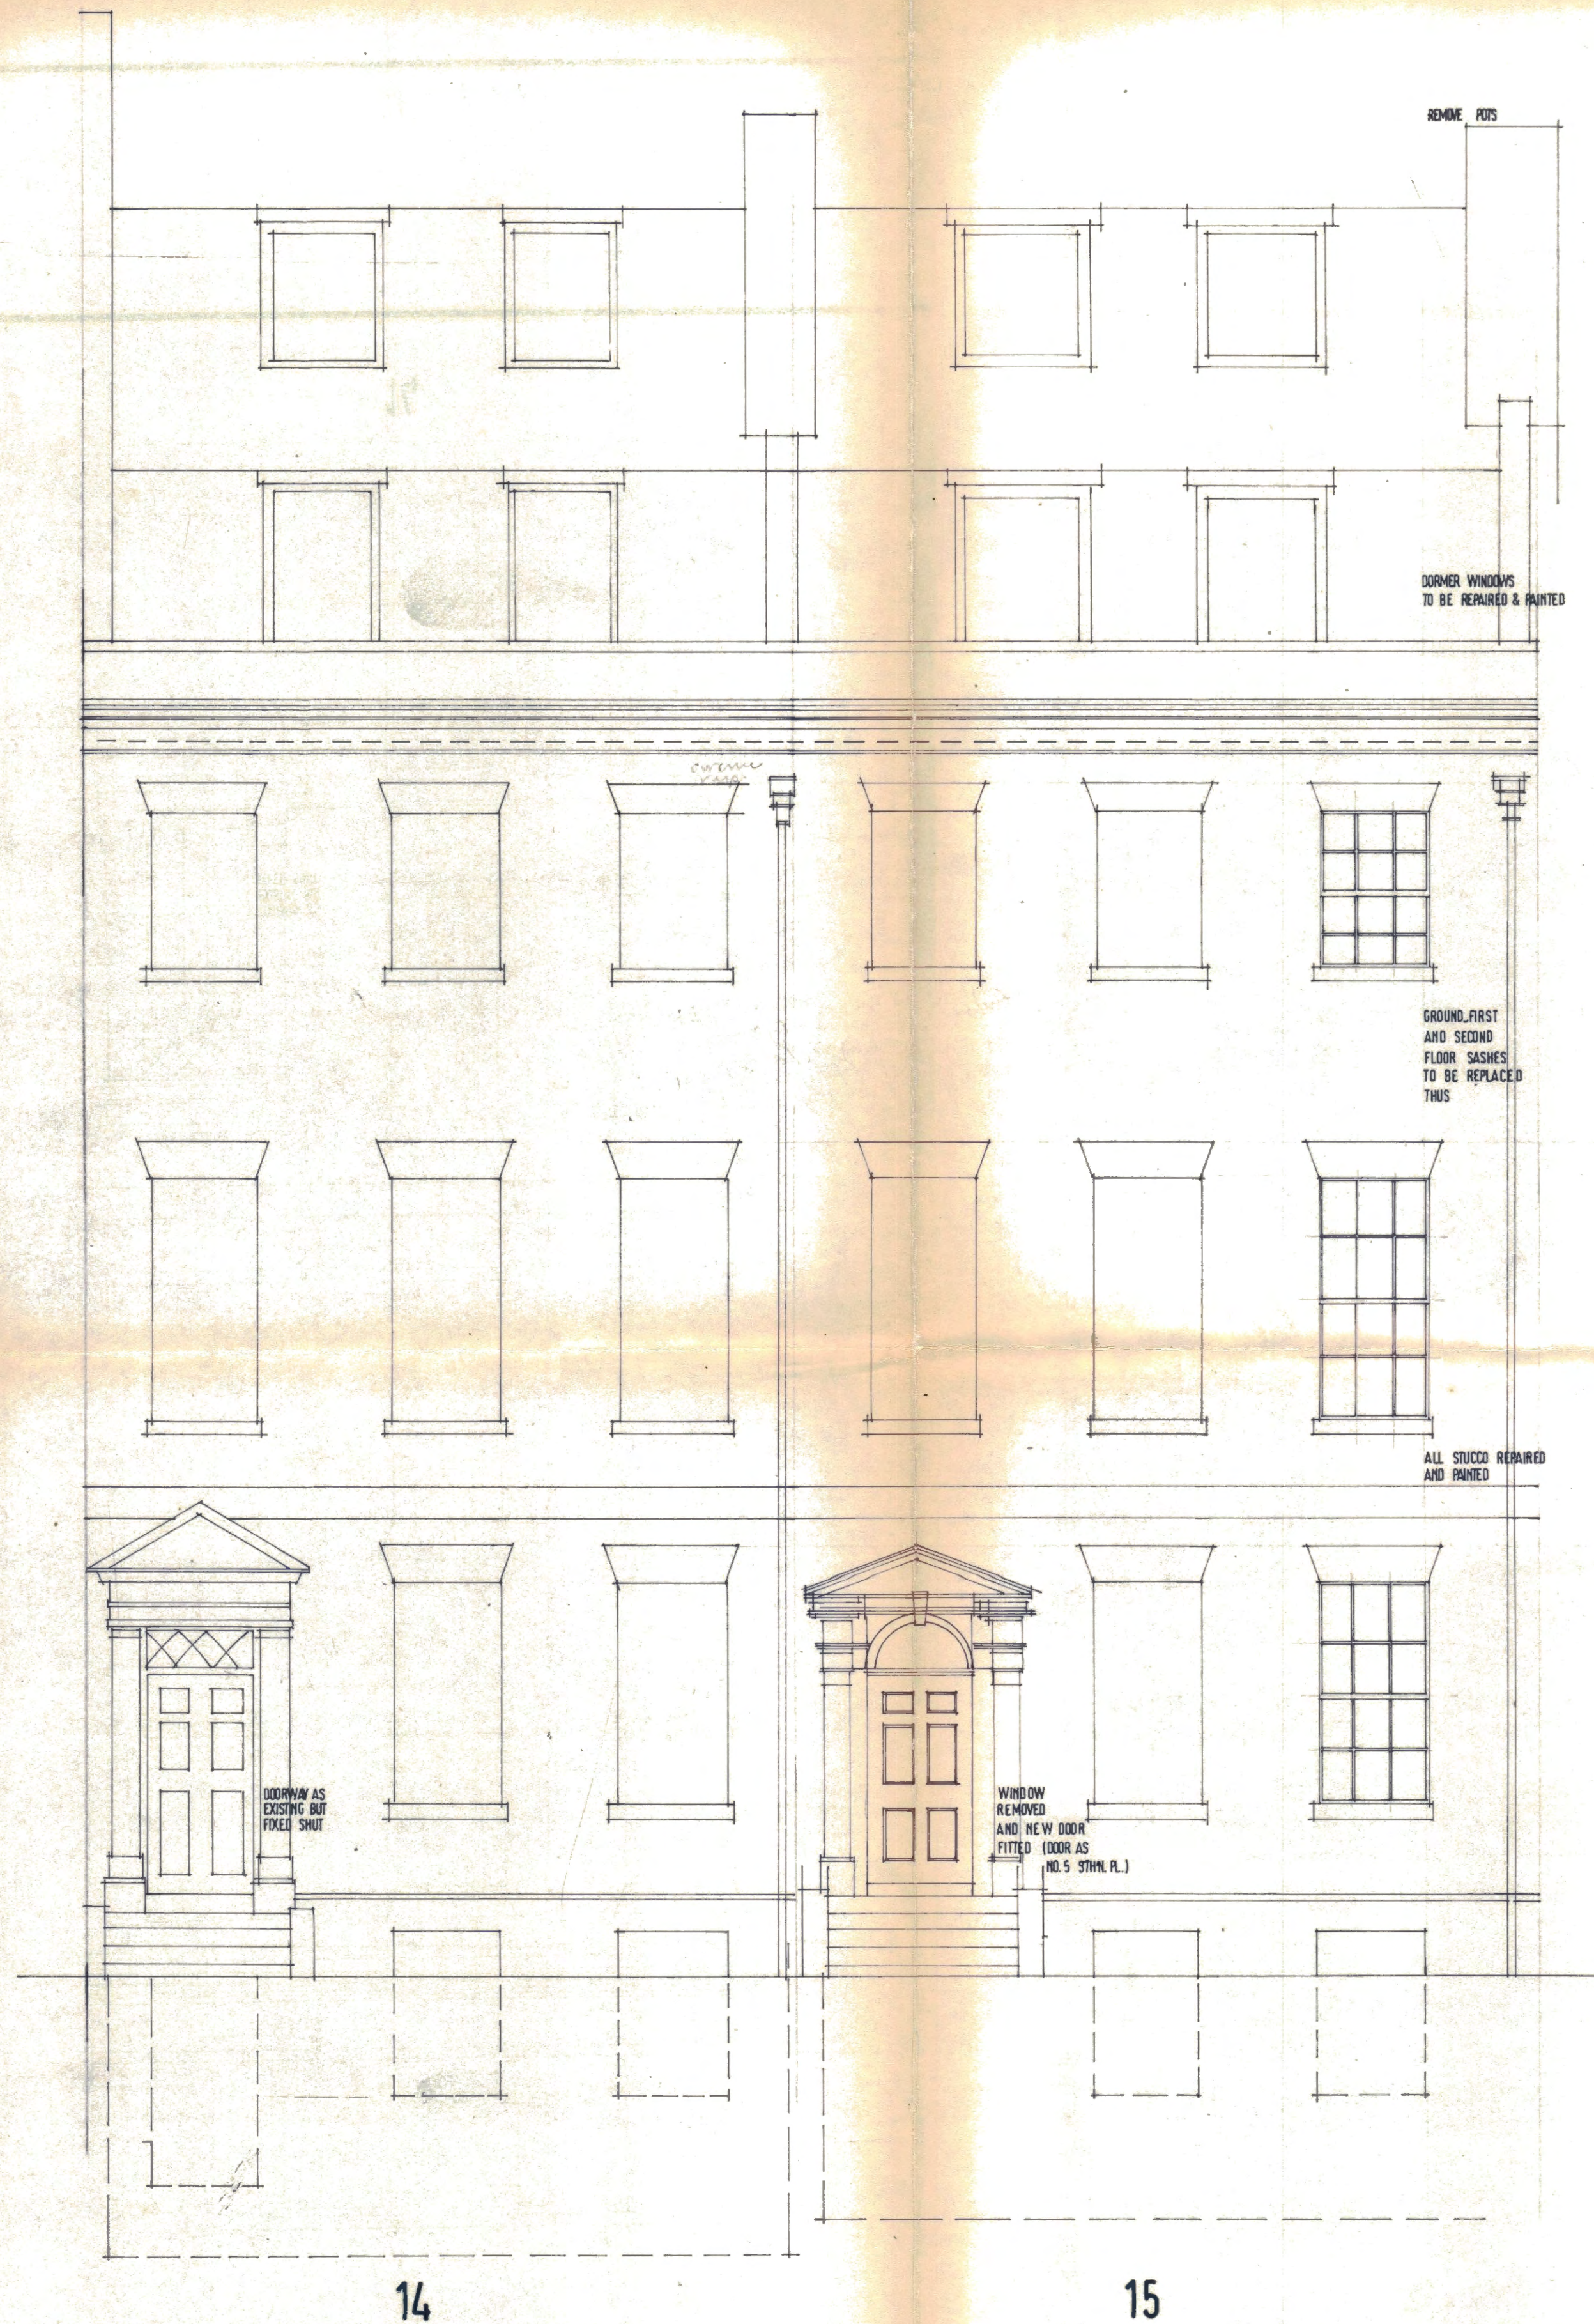

14/15 SOUTHAMPTON PLACE

CTP/14/23/5/9479^{4/8}

T.P. BENNETT & SON
Chartered Architects
43 Bloomsbury Square WC1

Scale 1/4" 1' 0"
Date 11/8/70
Drawn MDS

© 3412/ 14/