
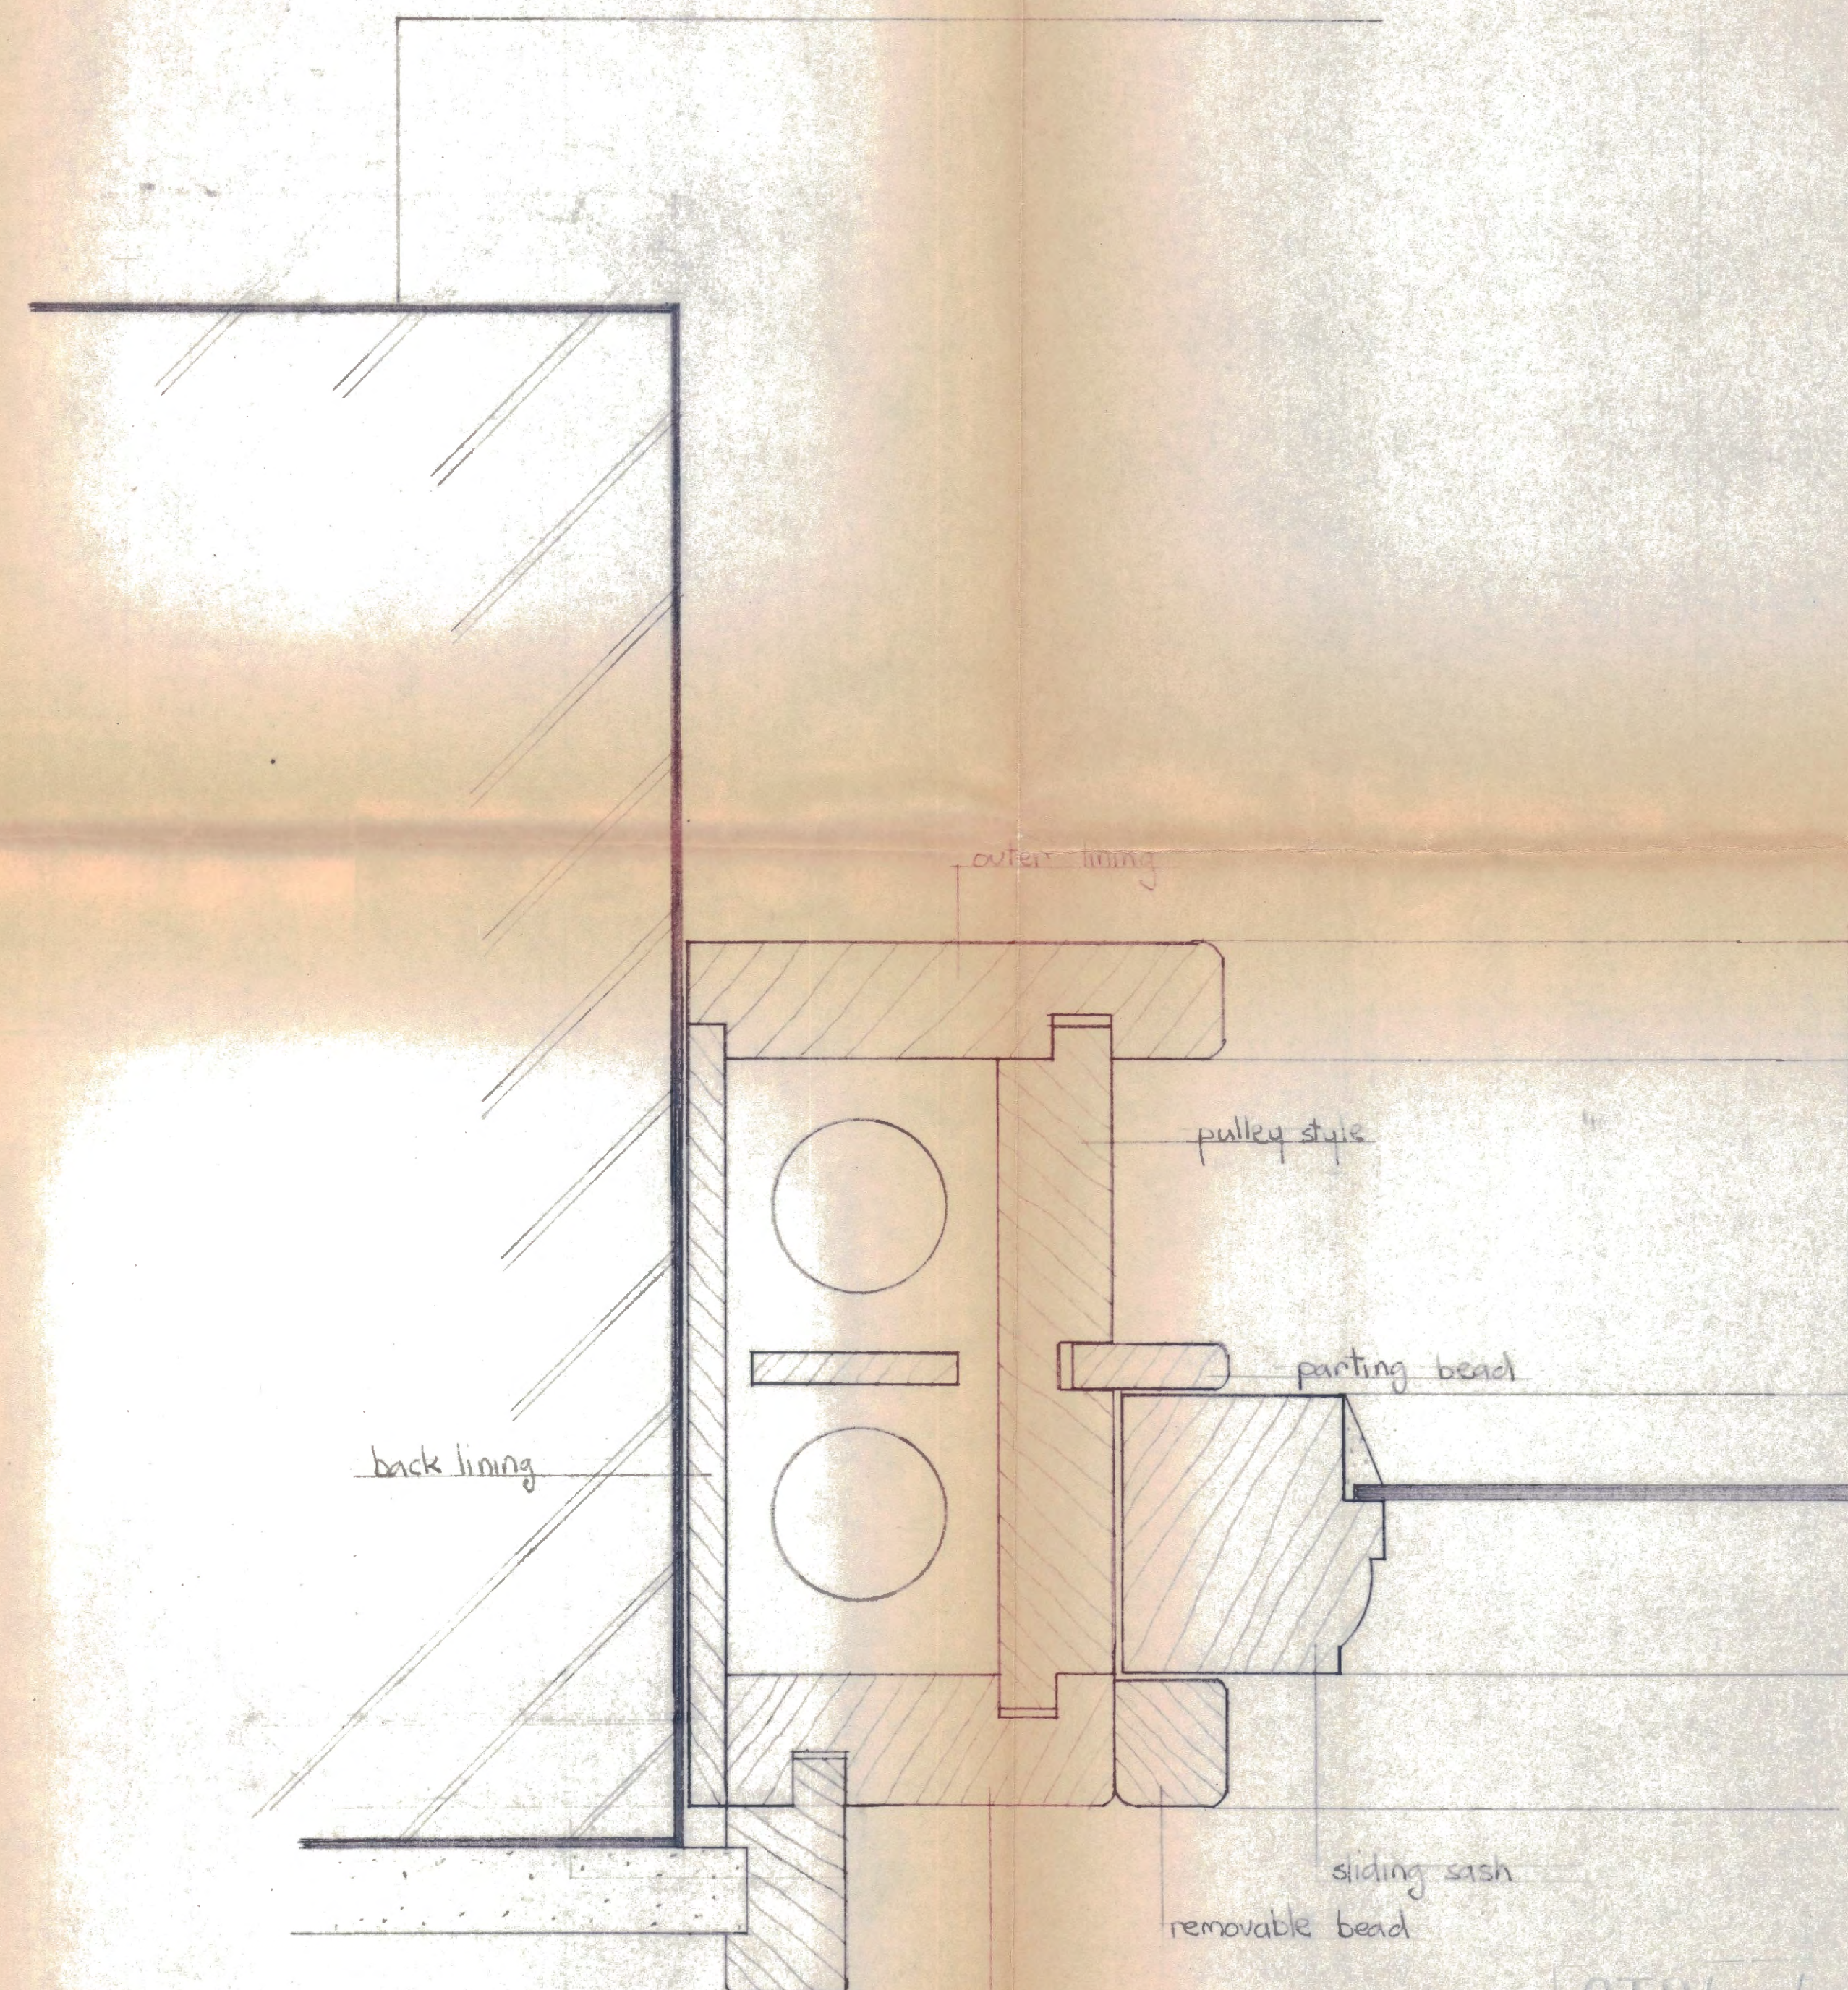


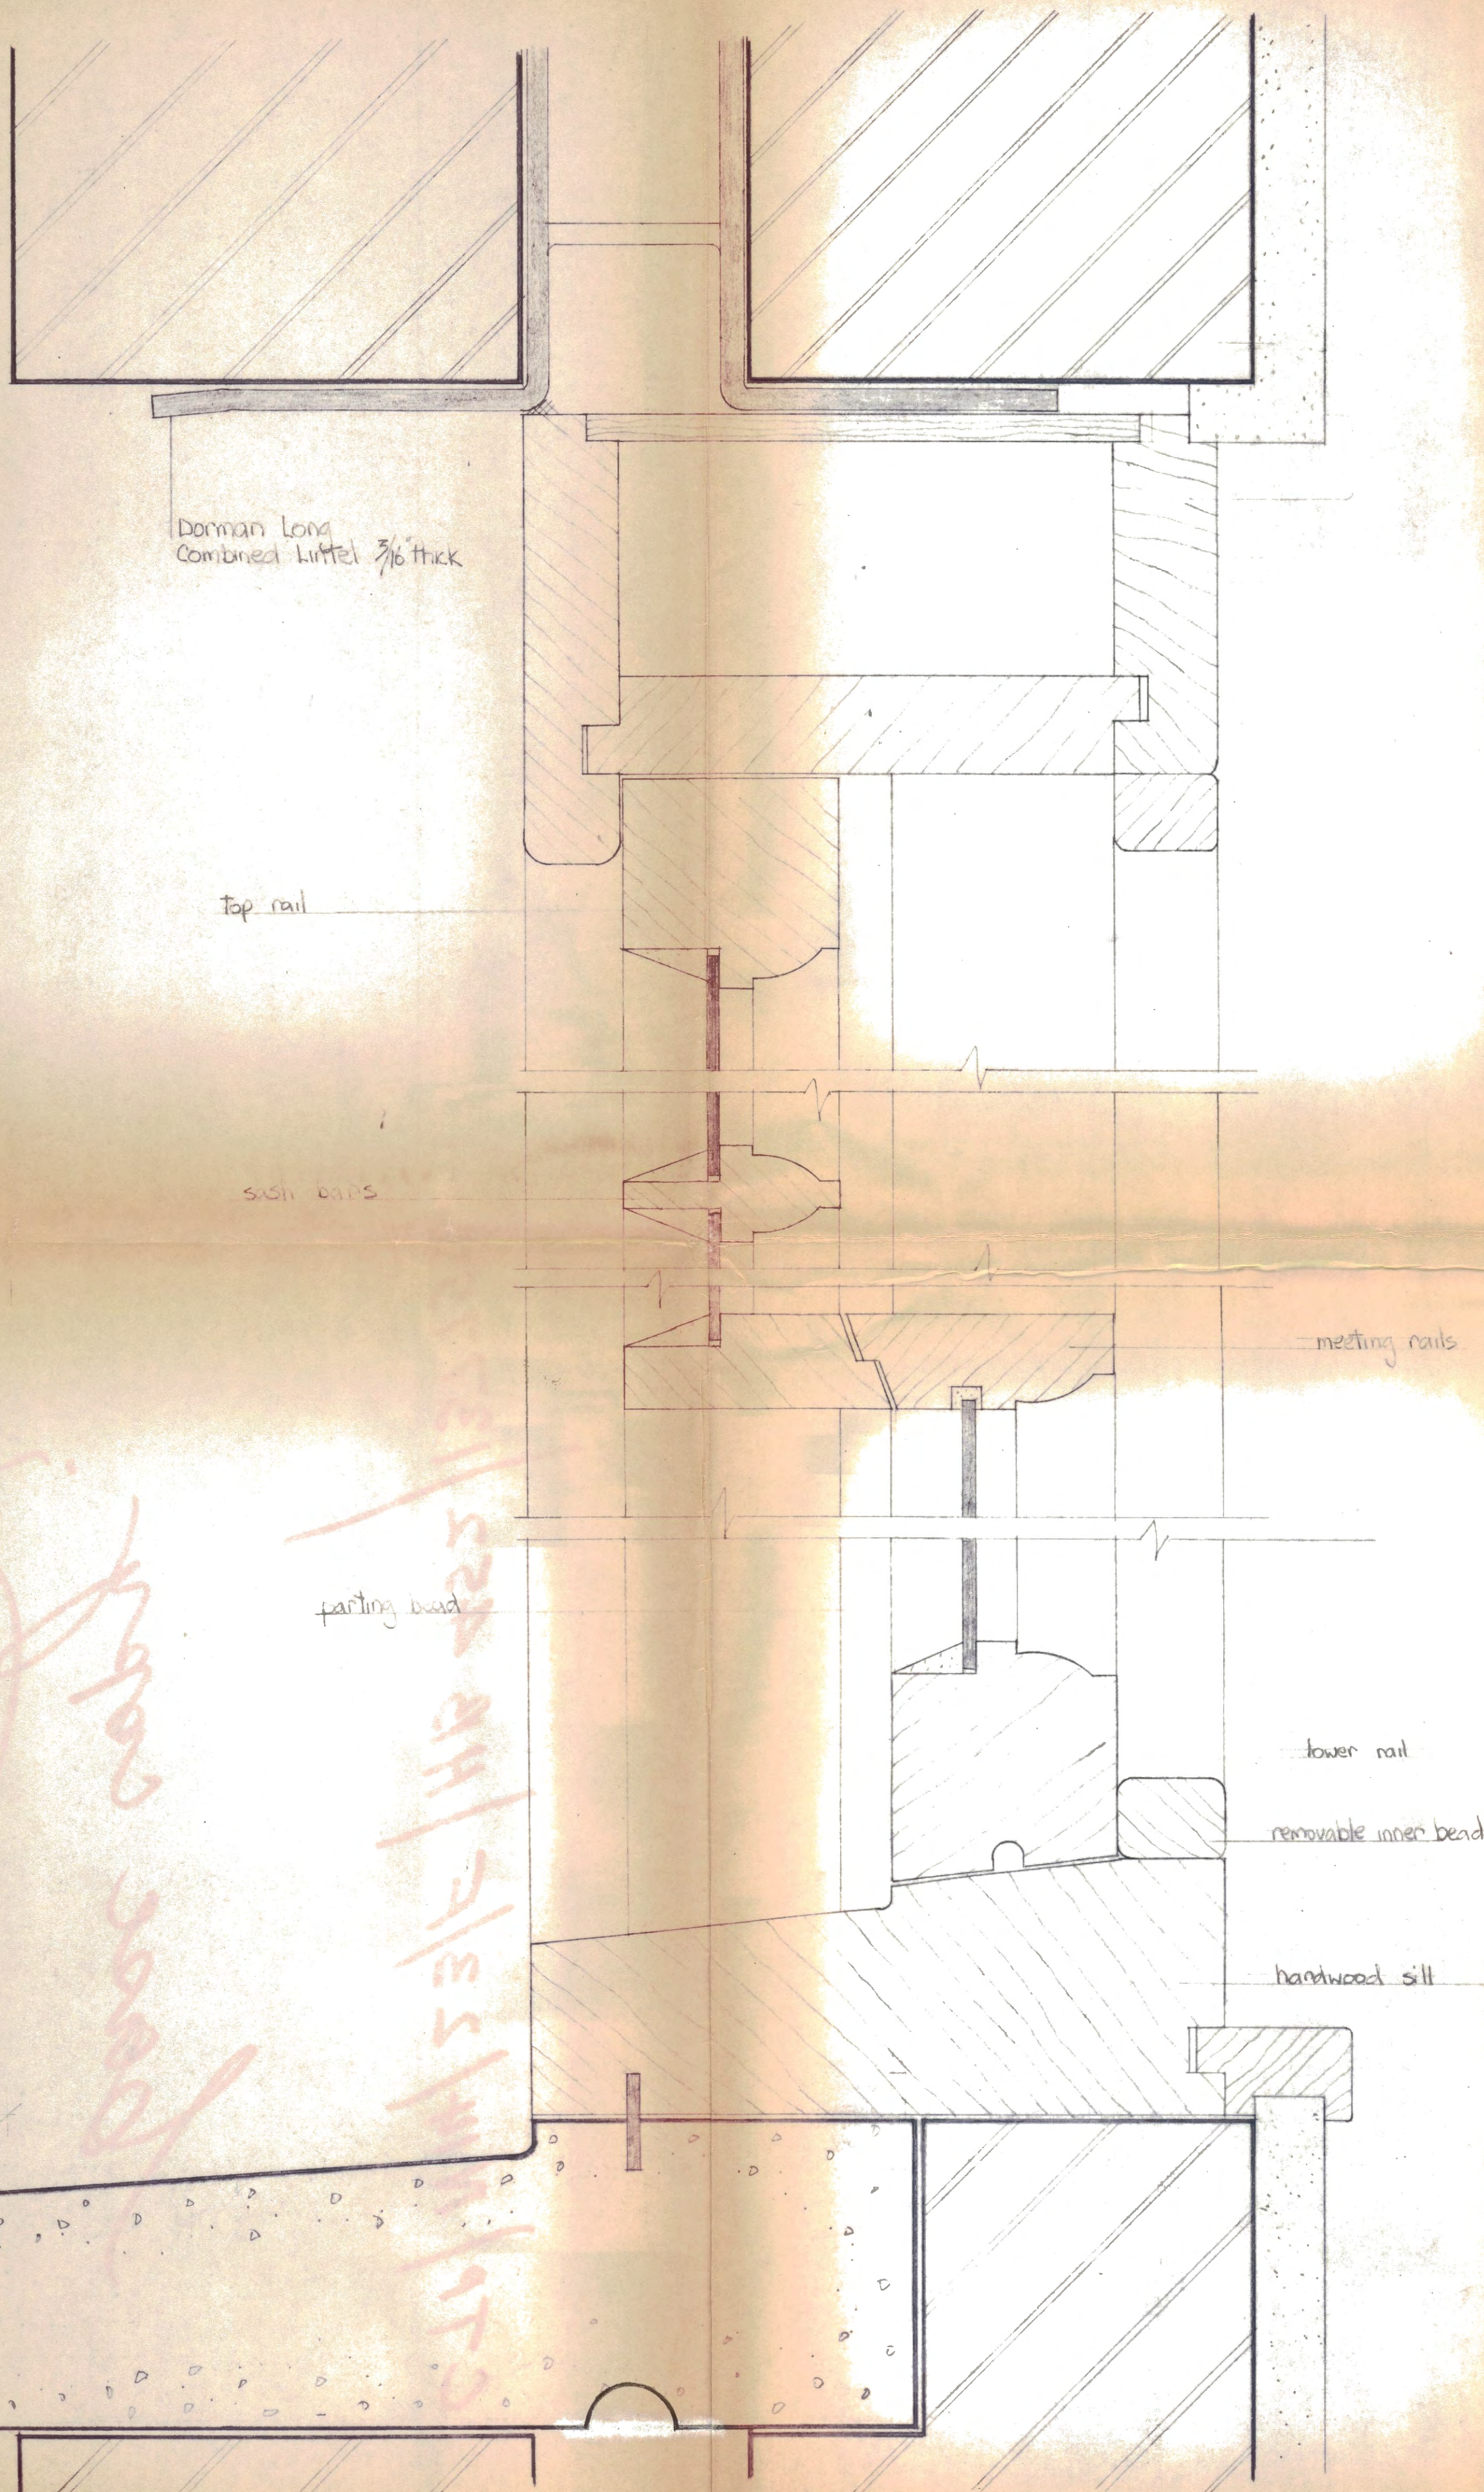

SASH WINDOW DETAIL

CTP/N14 / 23 / F / 13775

contract title	drawing title	scale
14-15 SOUTHAMPTON PL.	2 WINDOWS TO BACK COURTYARD	FULL SIZE
		date
		18 MAY 72
		drawn
		DRK
		revision
contract	drawing number	
T P Bennett & Son Chartered Architects 246 High Holborn WC1V 7DU Telephone 01 405 9277	3412 / 18	