



01 PROPOSED SECTION AA

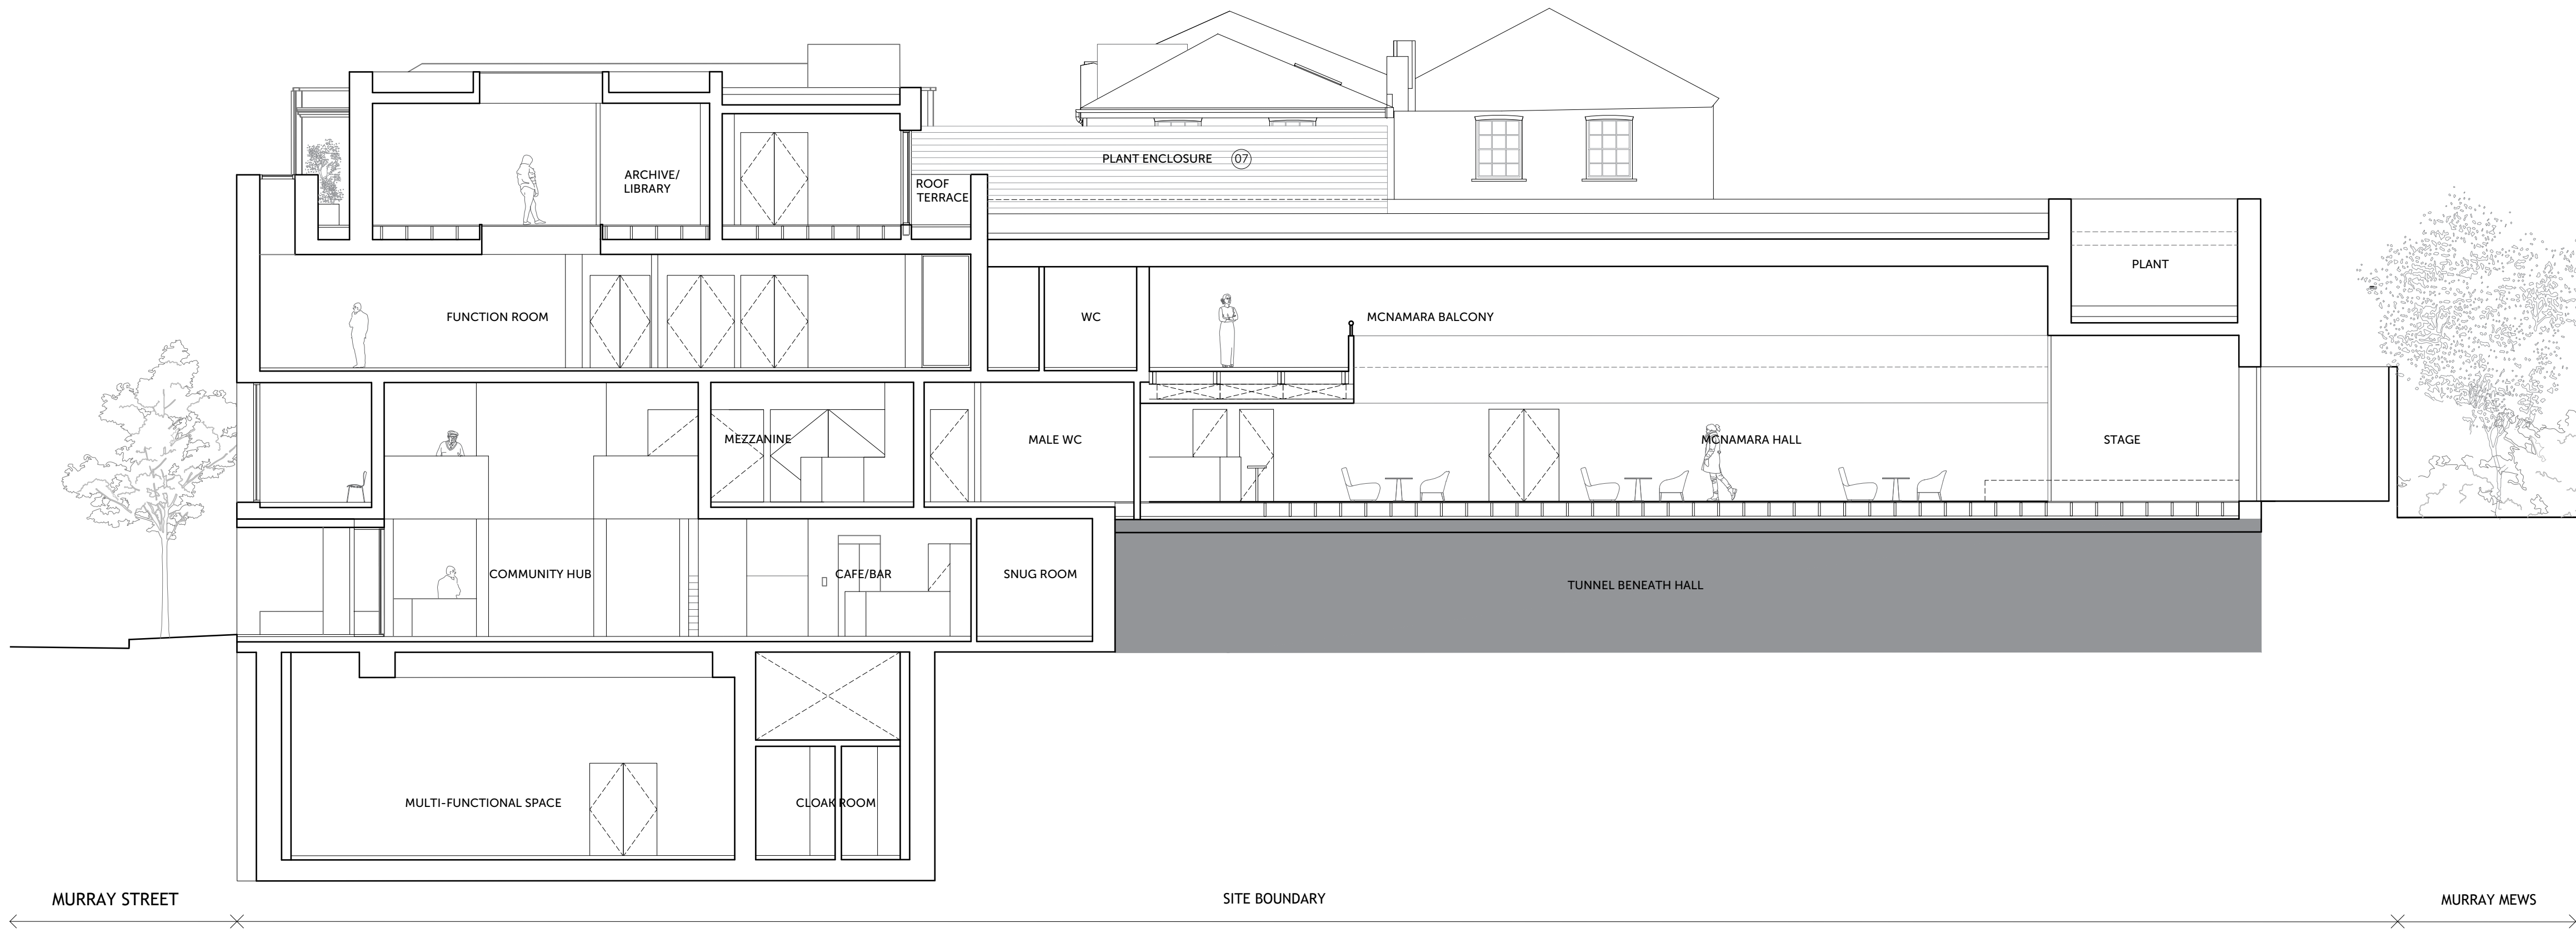

02 PROPOSED SECTION BB

Location Plan

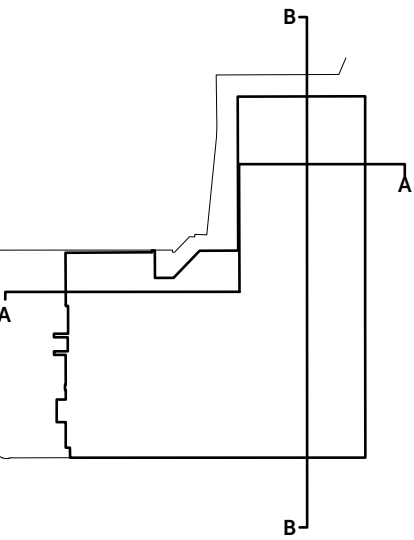

Disclaimer

1. Do not scale. Use figured dimensions only. When a scale bar is provided it is for use by the local planning authority solely for the purposes of the planning application to which it relates.

2. Report all drawing errors, omissions and discrepancies to the Architect.

3. All dimensions are to be checked on site by the contractor and such dimensions shall be the contractor's responsibility.

4. This drawing must only be used for the purpose for which it is supplied and its contents must not be reproduced for any purpose without written permission.

5. No areas indicated, or areas calculated from this drawing should be used for valuation purposes or as the basis for development contracts.

© All copyrights Coffey Architects.

Revision	DATE	DESCRIPTION
REV		
P1	19.03.20	PLANNING SUBMISSION
P2	29.07.20	PLANNING REVISIONS

Notes

LEGEND	
01	LIGHT BRICK
02	DARK BRICK
03	TIMBER FRAMED GLAZING
04	PERFORATED BRICK
05	TIMBER DOORS/FRAME
06	METAL GATE
07	METAL SCREEN
08	NEW RENDERED WALL
09	SIGNAGE
10	METAL DOORS
11	NEW SASH WINDOWS
12	EXISTING BRICKWORK
13	REMOVABLE BOLLARDS

COFFEY / ARCHITECTS

11-12 Great Sutton Street, London, EC1V 0BX / +44 (0)20 7549 2141
www.coffeyarchitects.com

Project Name	LONDON IRISH CENTRE	Project No	1120
Drawing Name	PROPOSED SECTIONS AA AND BB		
Status	PLANNING		
Drawn	Checked	Scale	Sheet
JW	LM	1:100 1:200	A1 A3
Drawing No	1120_A250		Revision No
			P2