



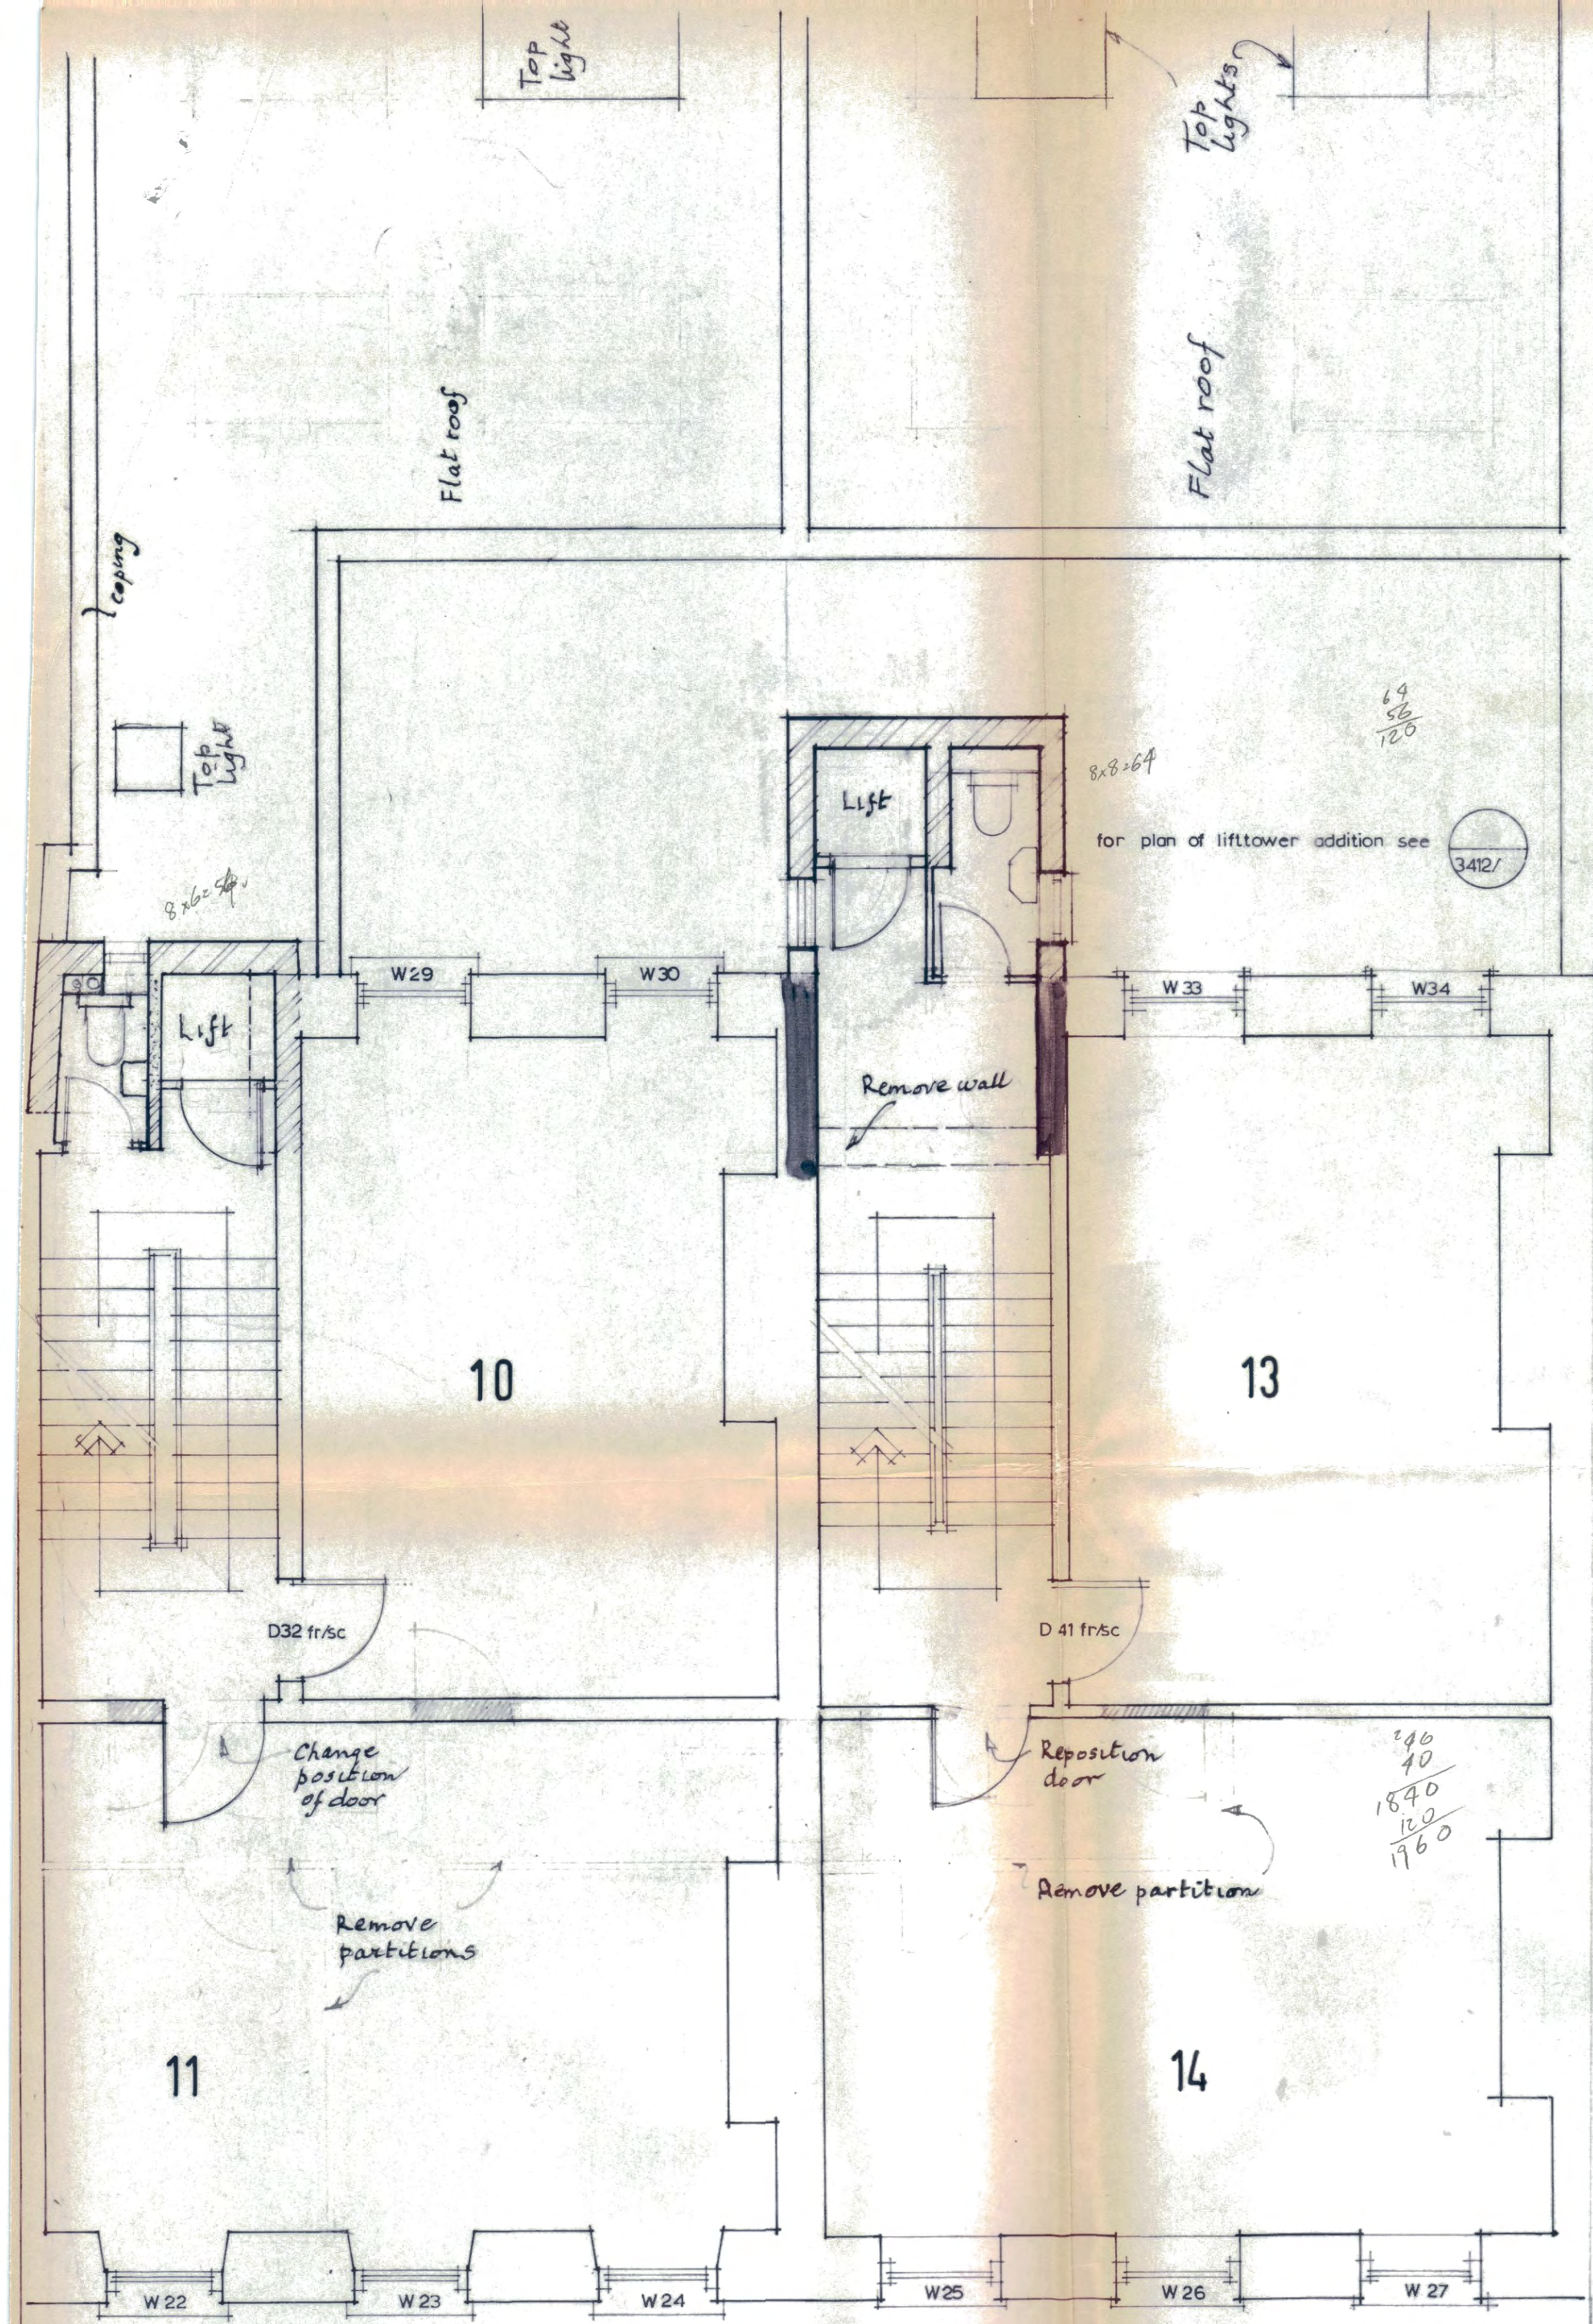

FIRST

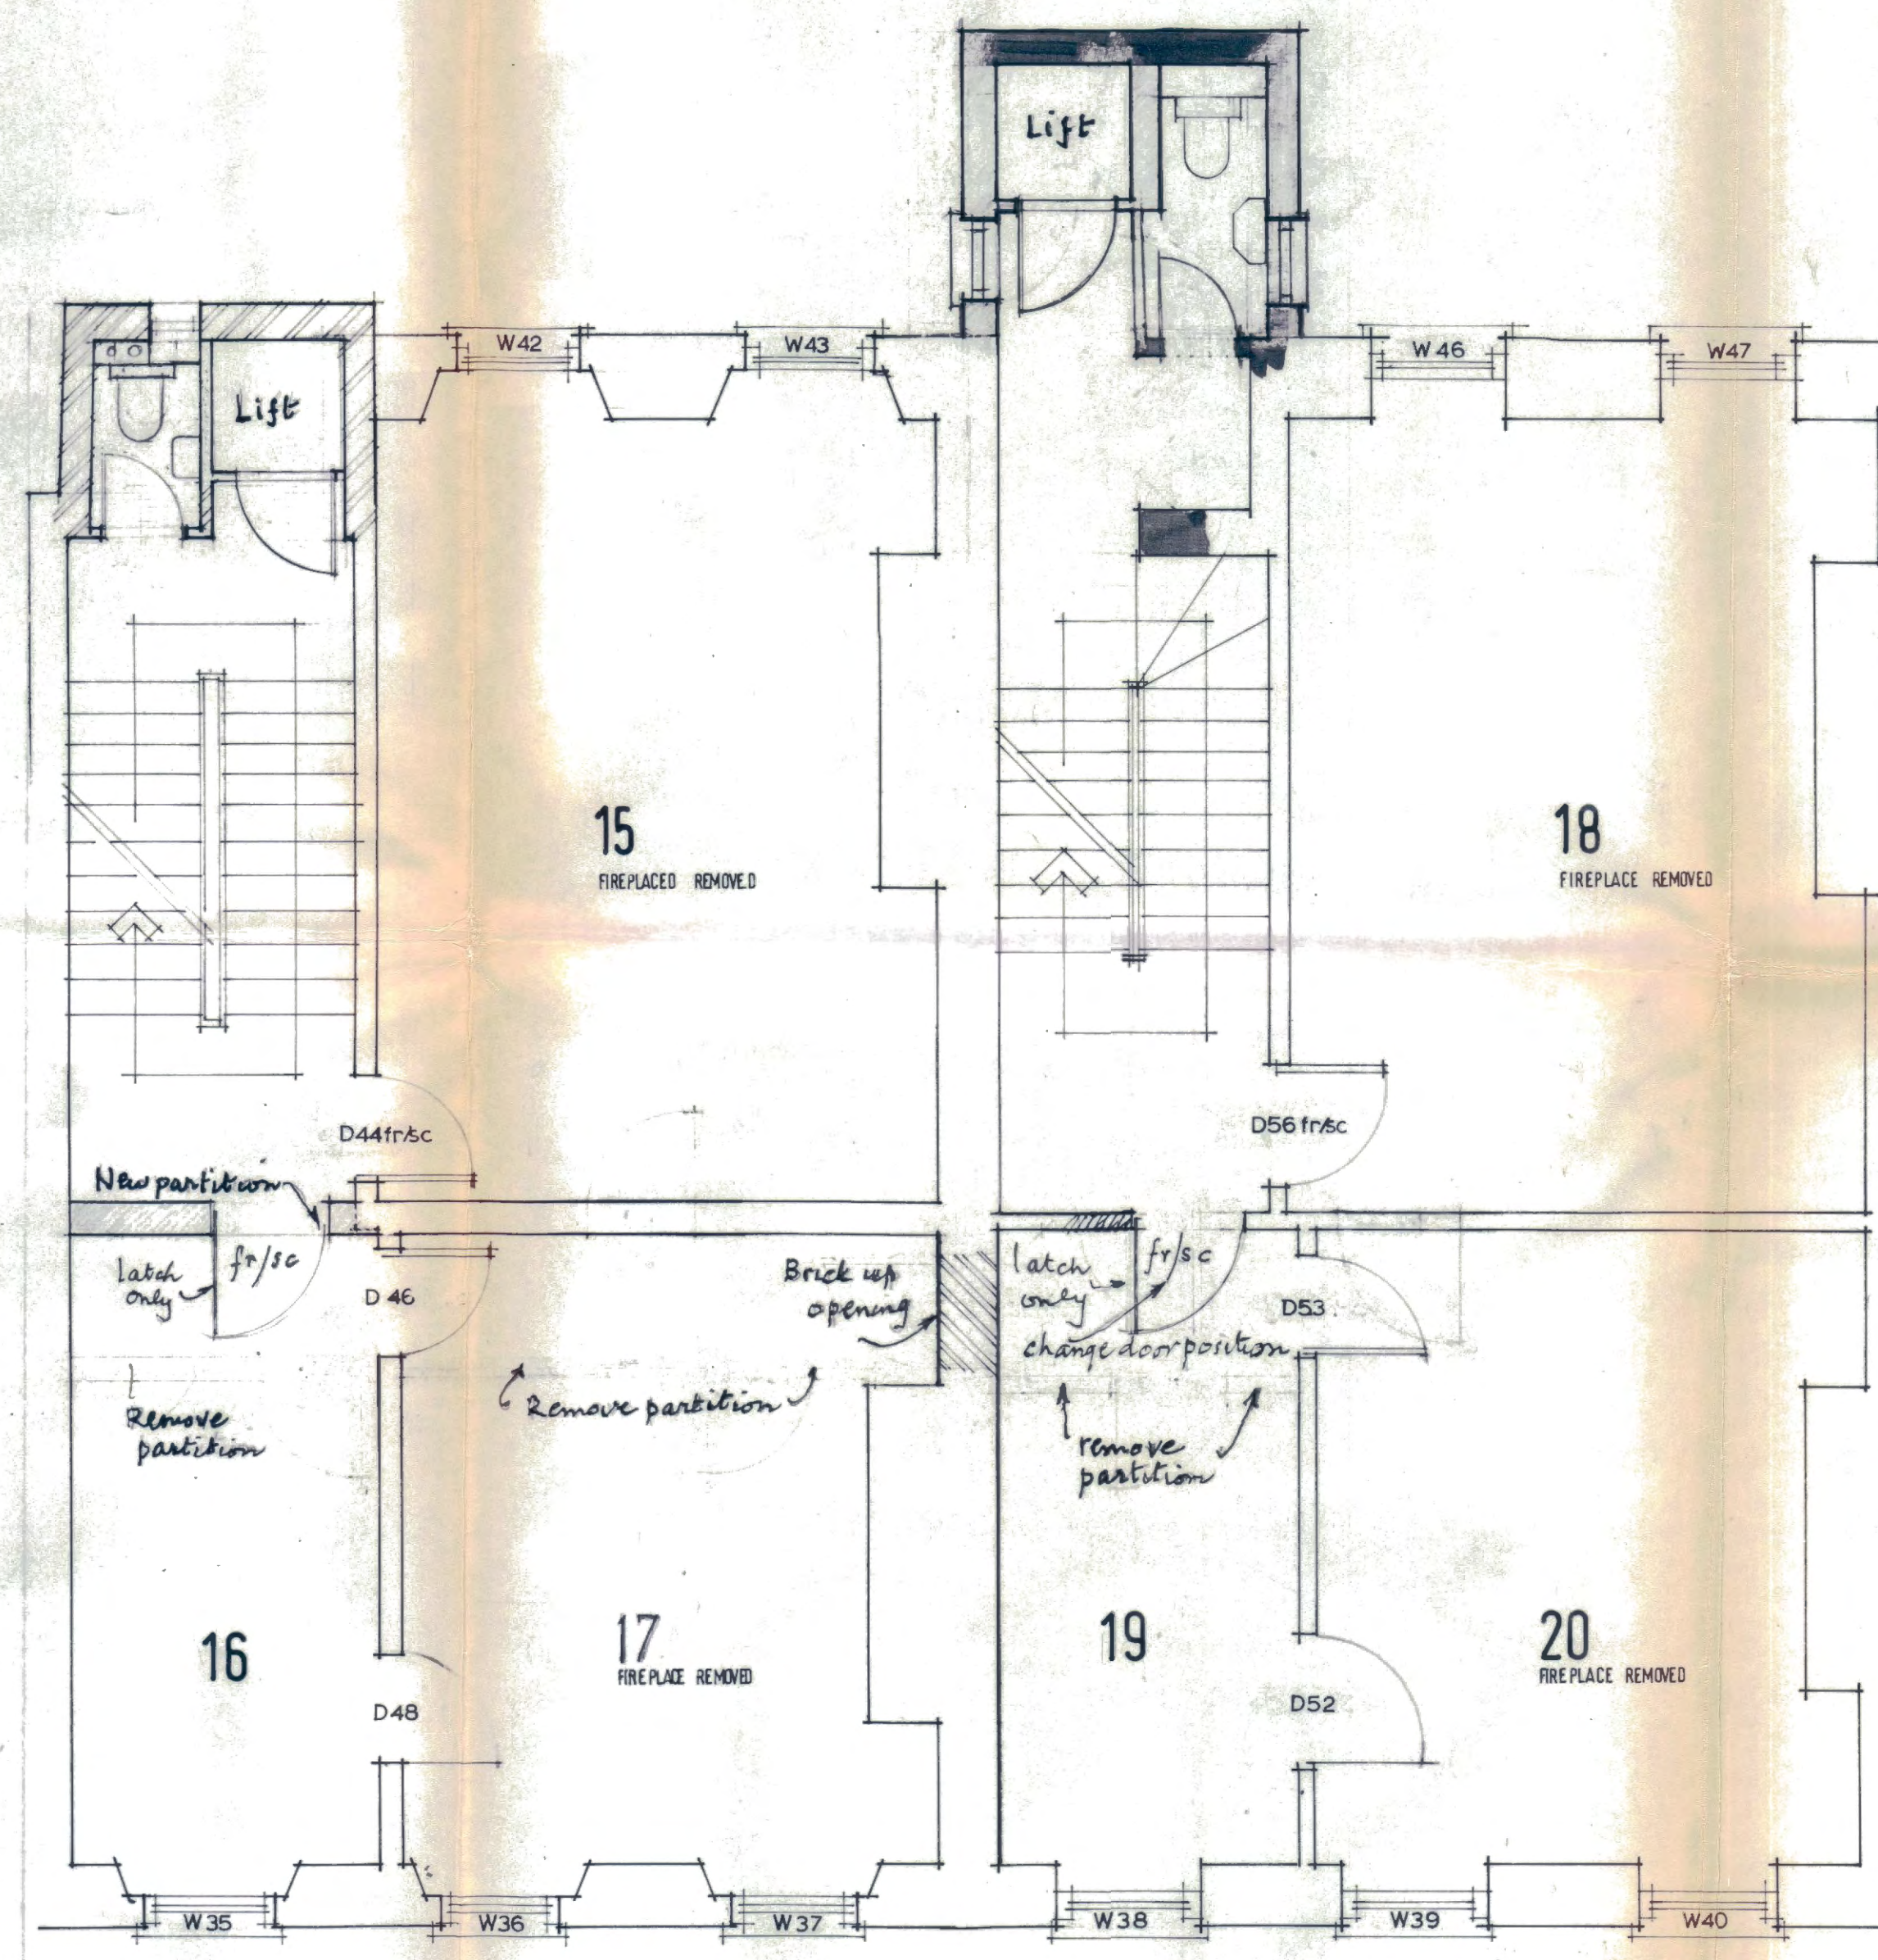

SECOND

14/15 SOUTHAMPTON PLACE

CTP/114/23/F 116407 412965

T.P. BENNETT & SON
Chartered Architects
246 High Holborn, W.C.1

Scale 1/4" = 1'0"
Date 11/ 8/70
Drawn M.D.S.

© 3412/11/3