
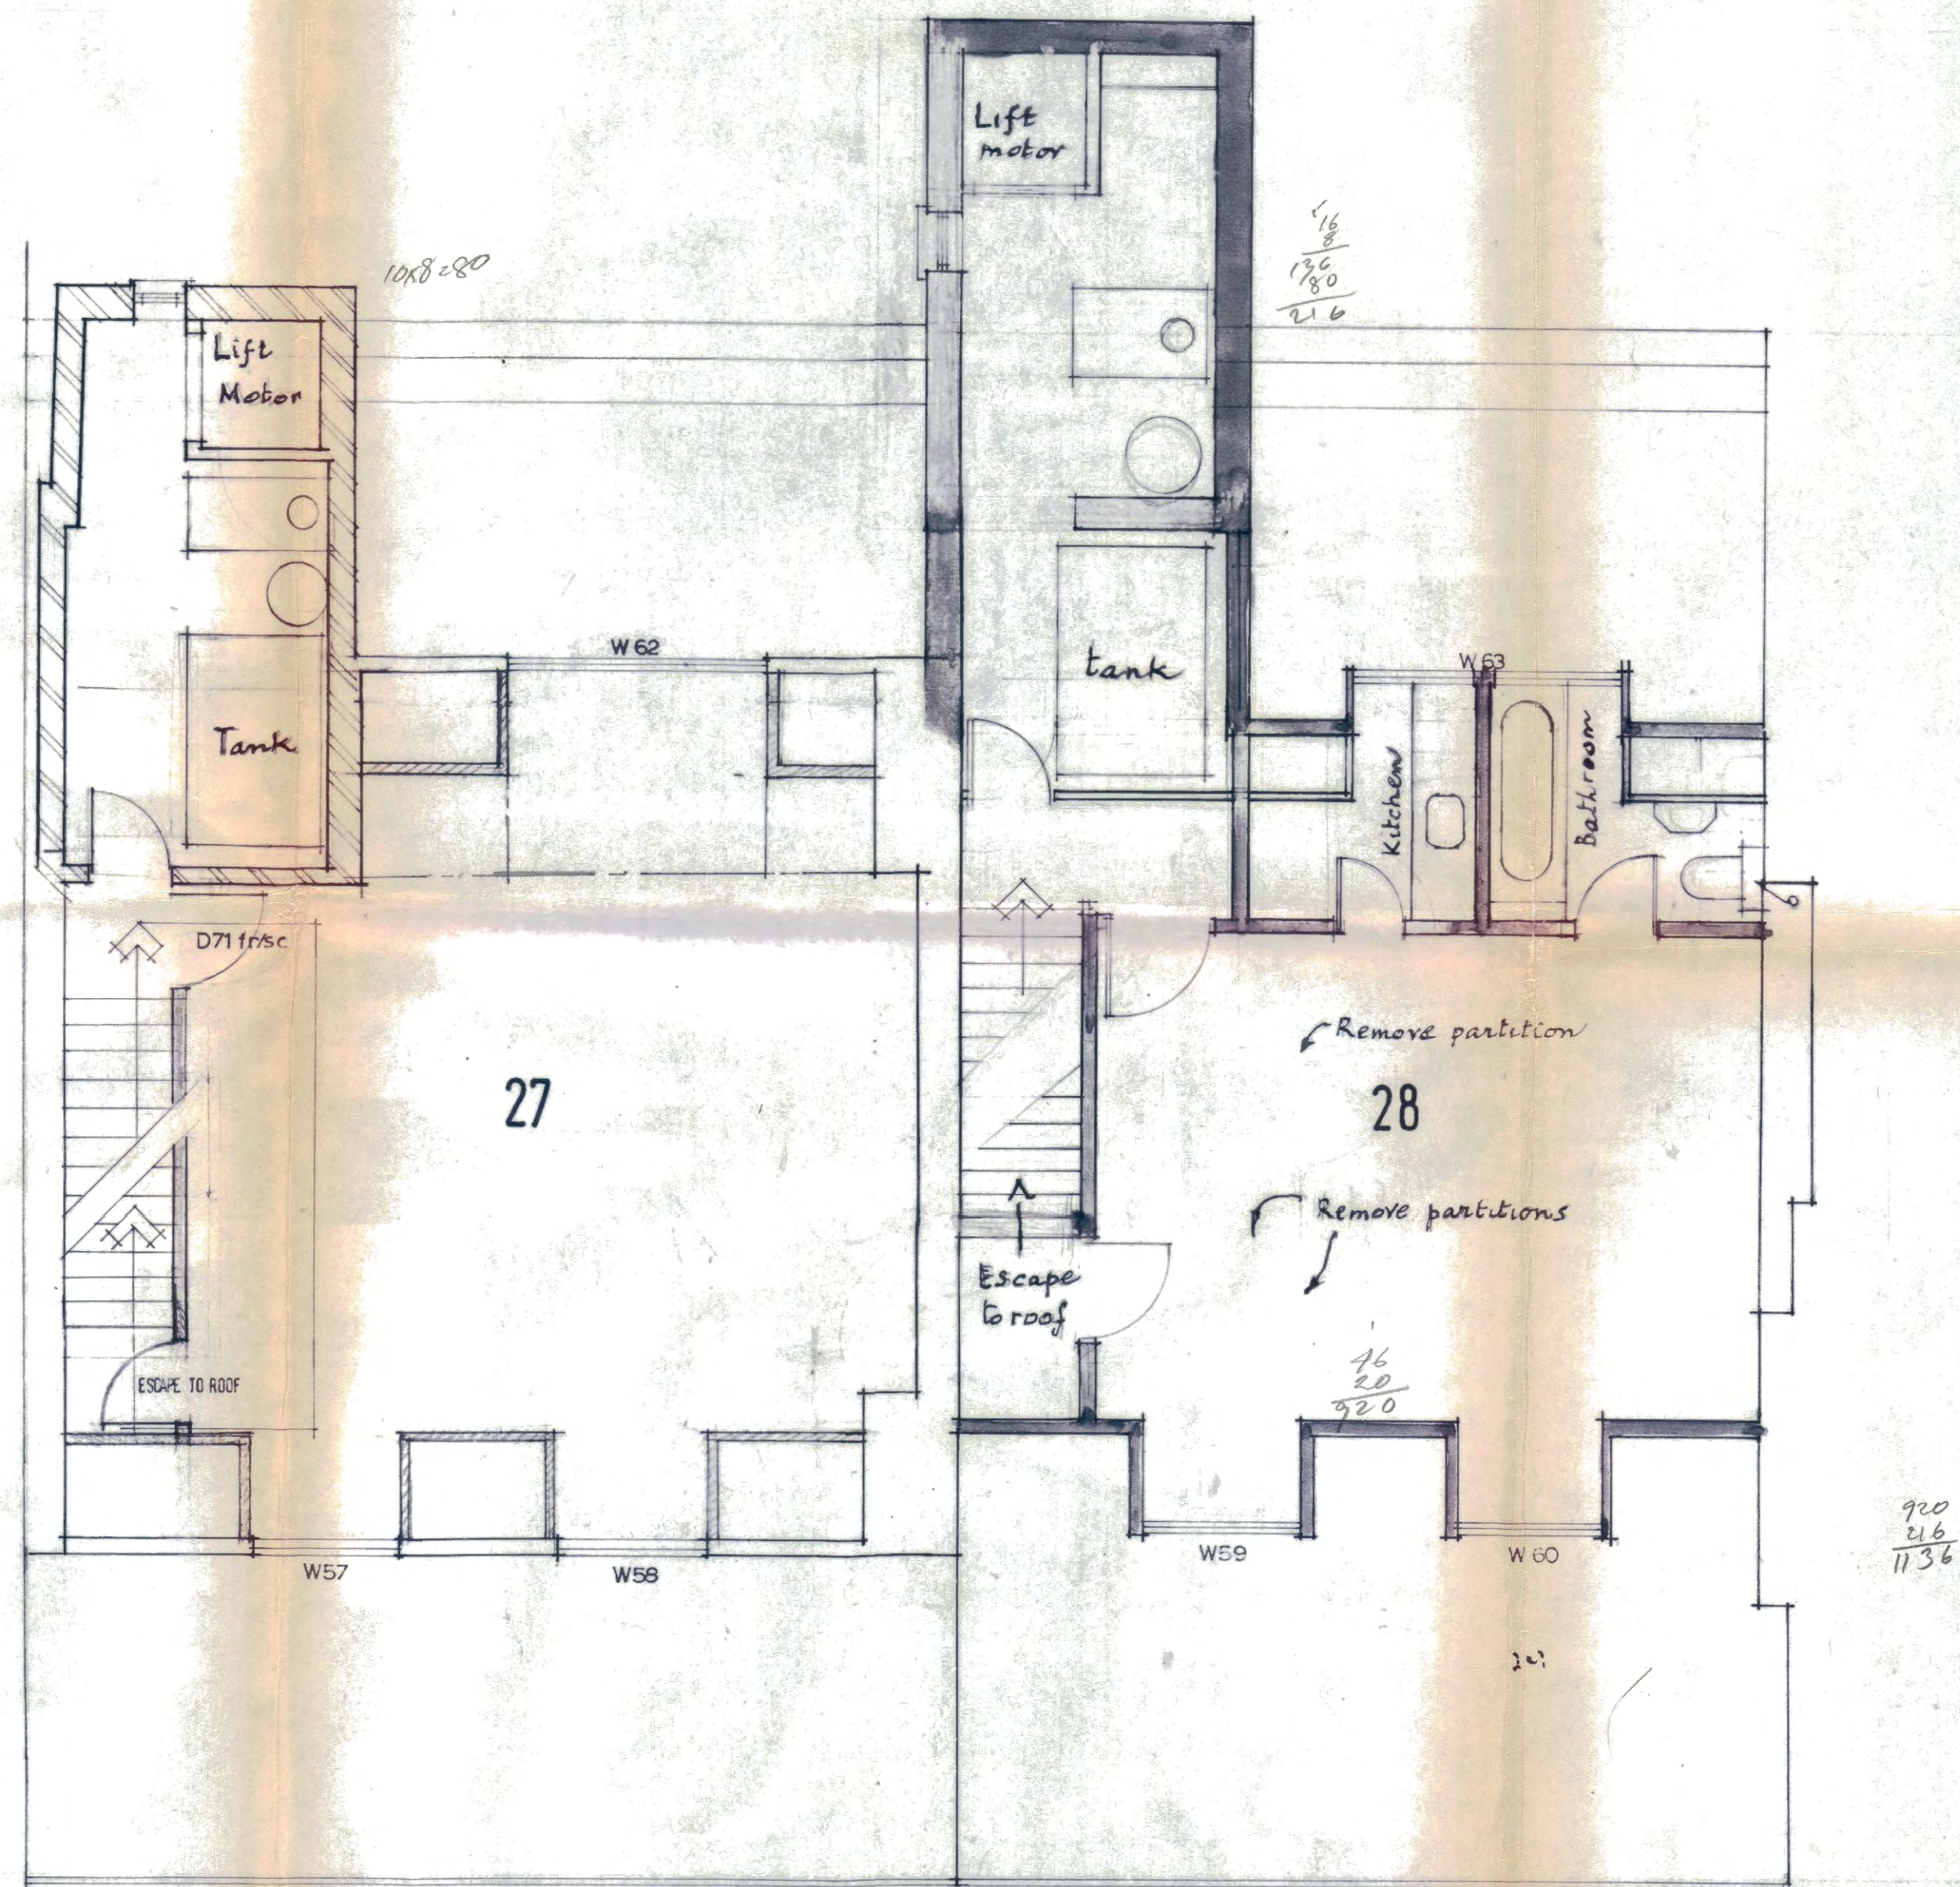


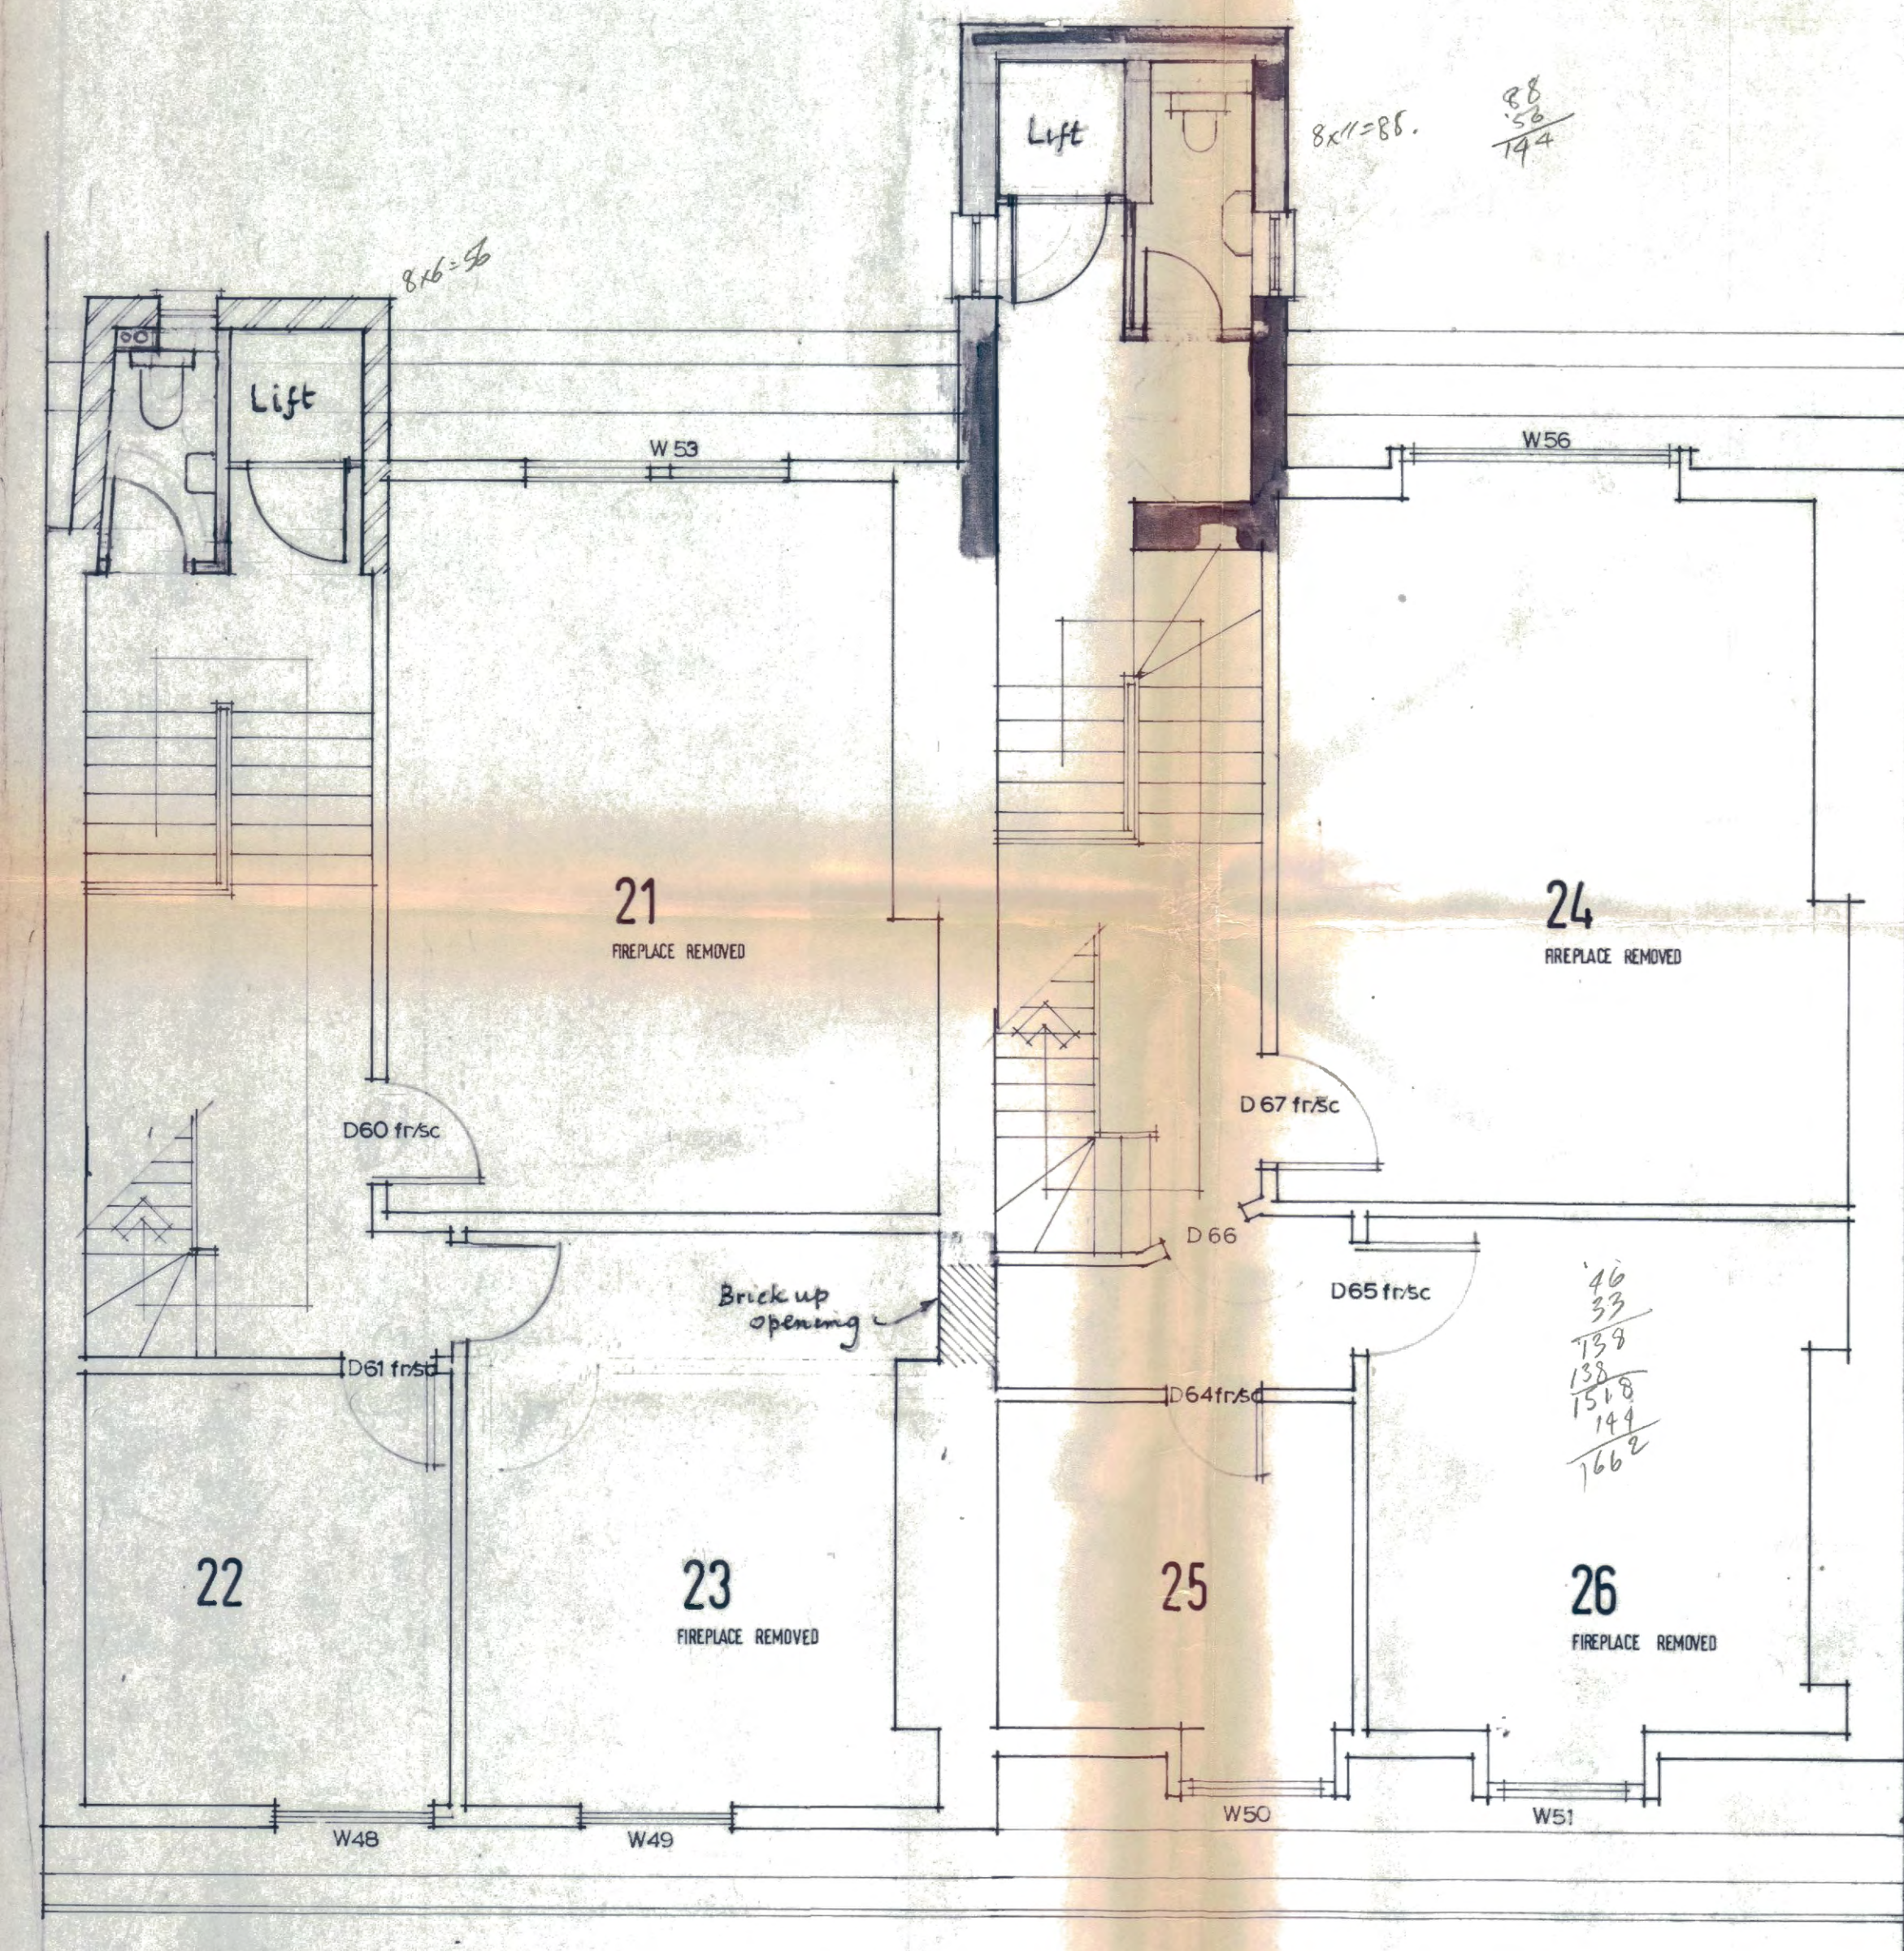

THIRD

FOURTH

14/15 SOUTHAMPTON PLACE

CTP/N14/23/F/113407

T.P. BENNETT & SON
Chartered Architects
24 High Holborn WC1

Scale 1/4" = 1' 0"
Date 11/8/70
Drawn M D S

© 3412/12/13