


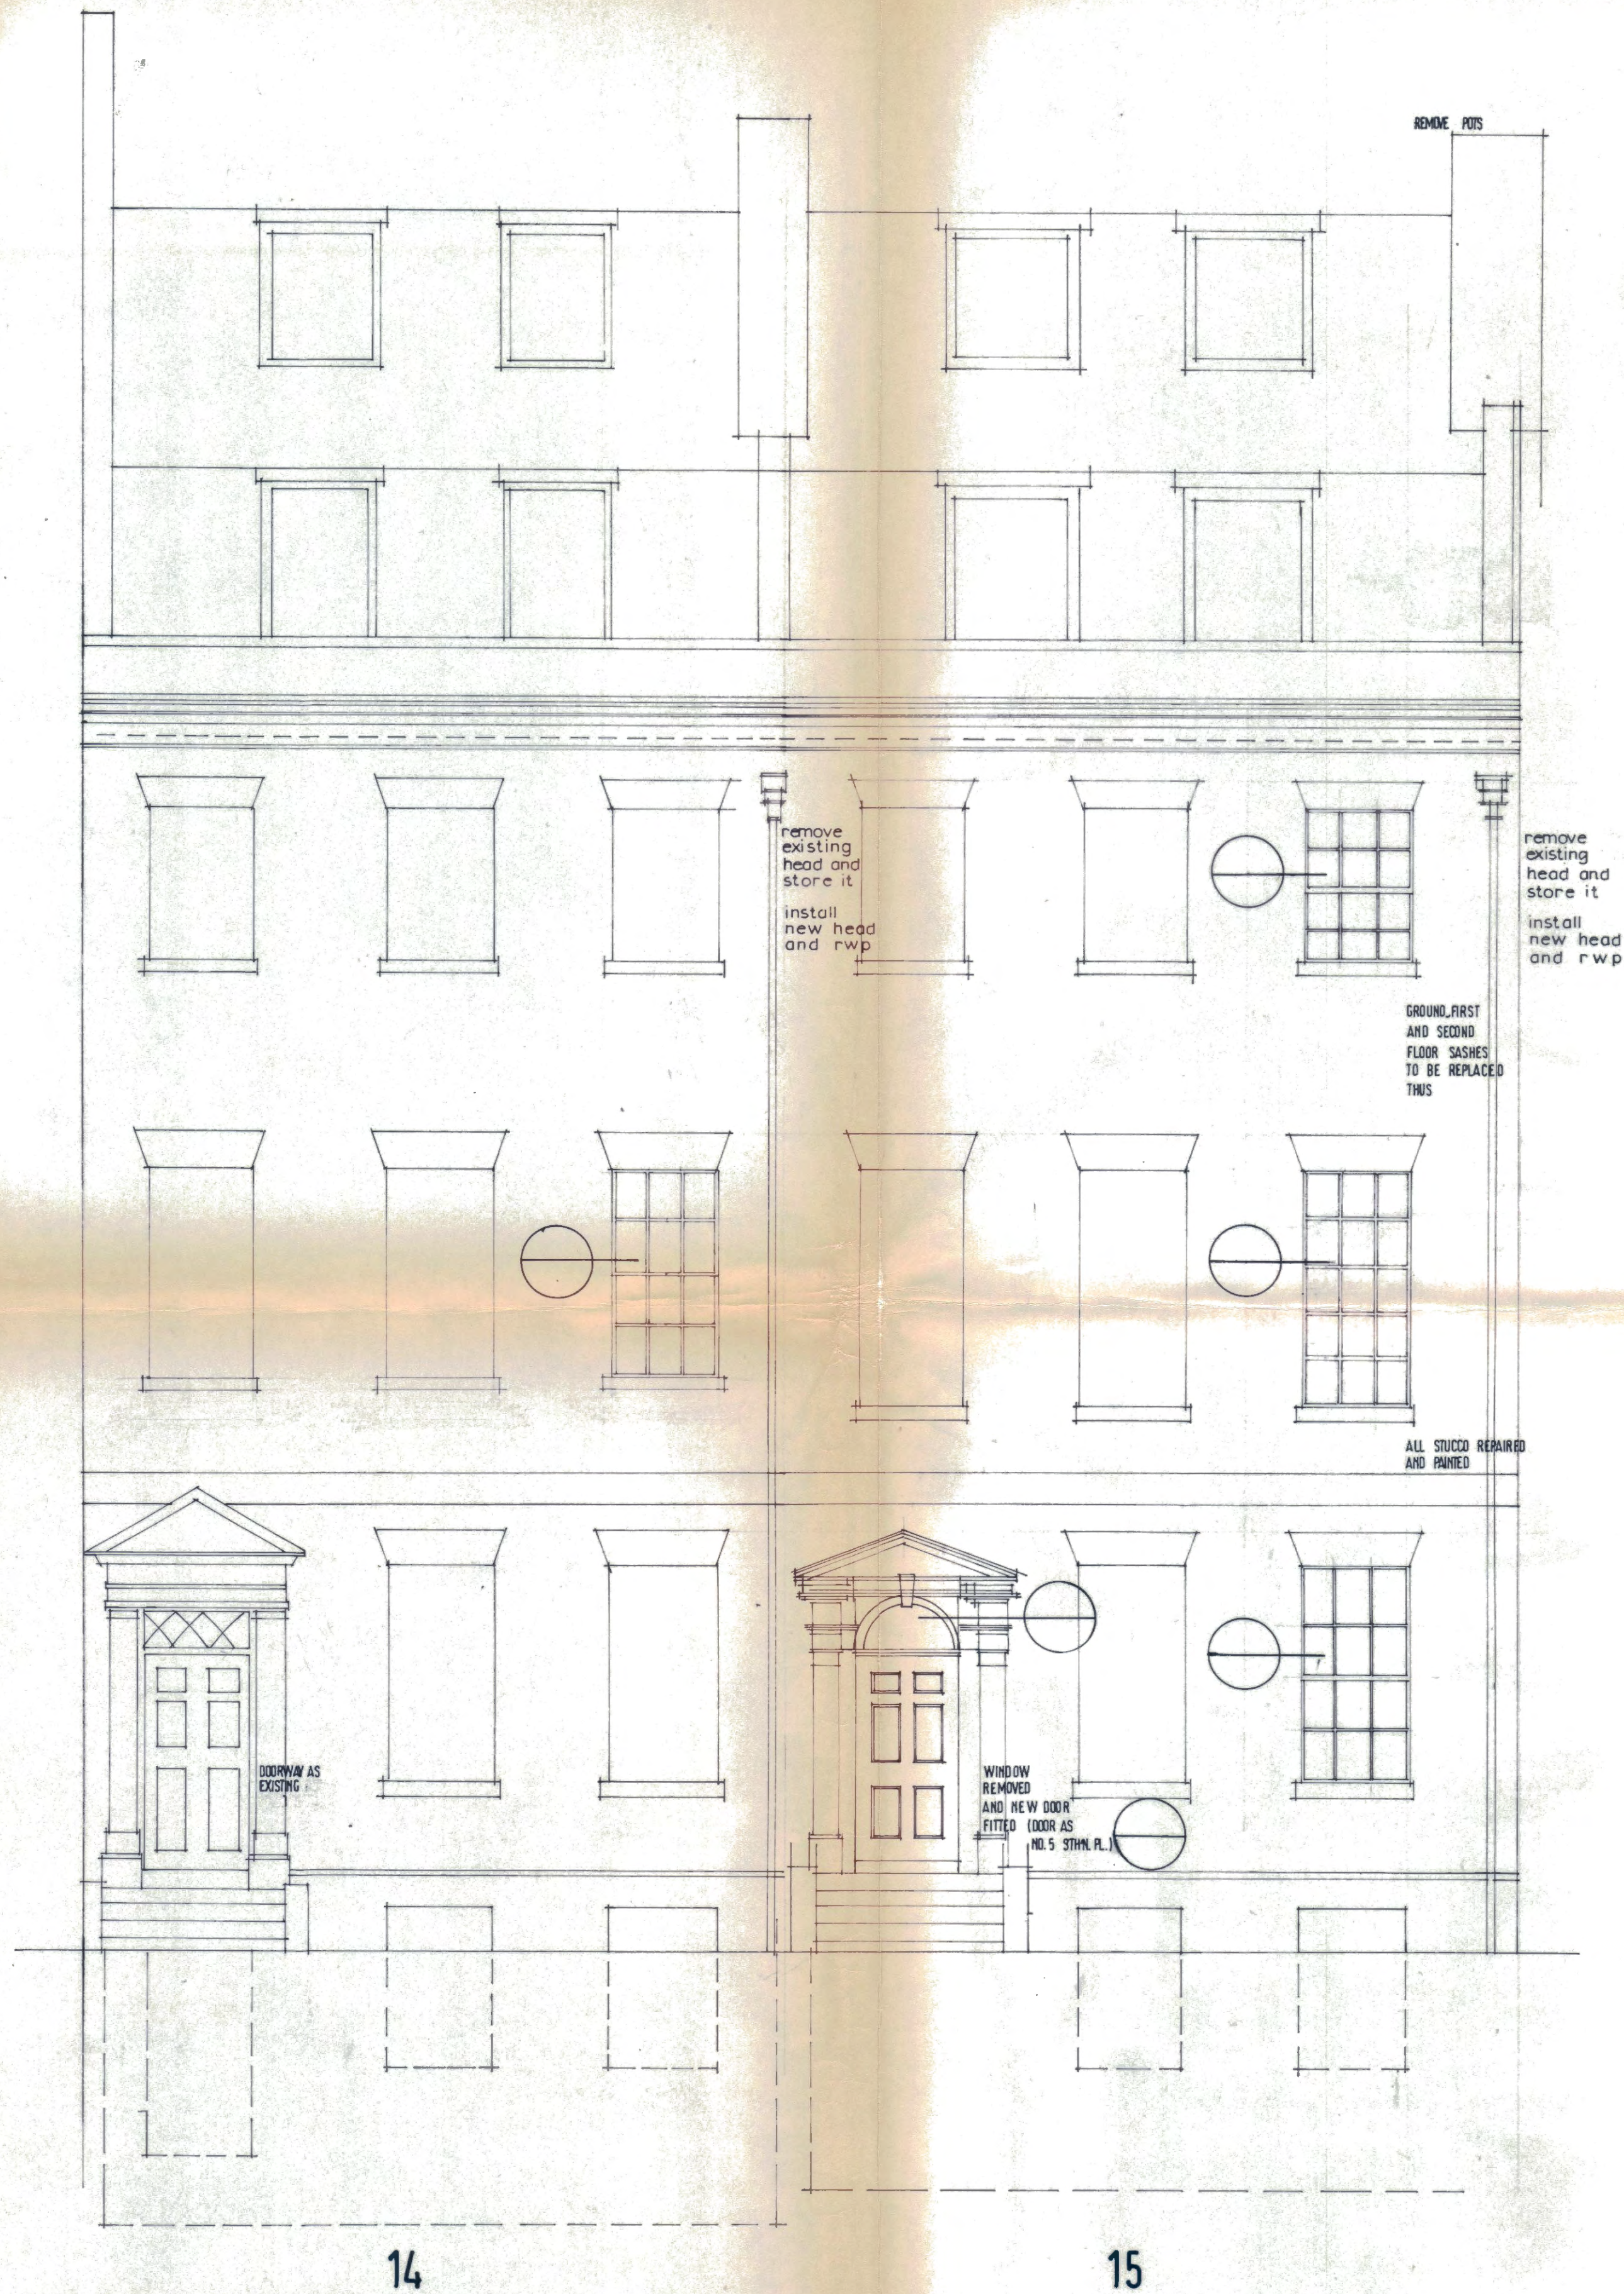

14/15 SOUTHAMPTON PLACE

CTP/NIH/23/F/HB407
+18965

T.P. BENNETT & SON
Chartered Architects
246 High Holborn WC1

Scale 1/4" = 1'-0"
Date 11/8/70
Drawn MDS

© 3412/14/2