


Sashes to be made from Accoya.
Glass to be 4mm toughened float.
Ironmongery to be reused where possible, replaced like for like where not possible.
New staff & parting beads to be used, meeting rails to have draught excluder fitted.

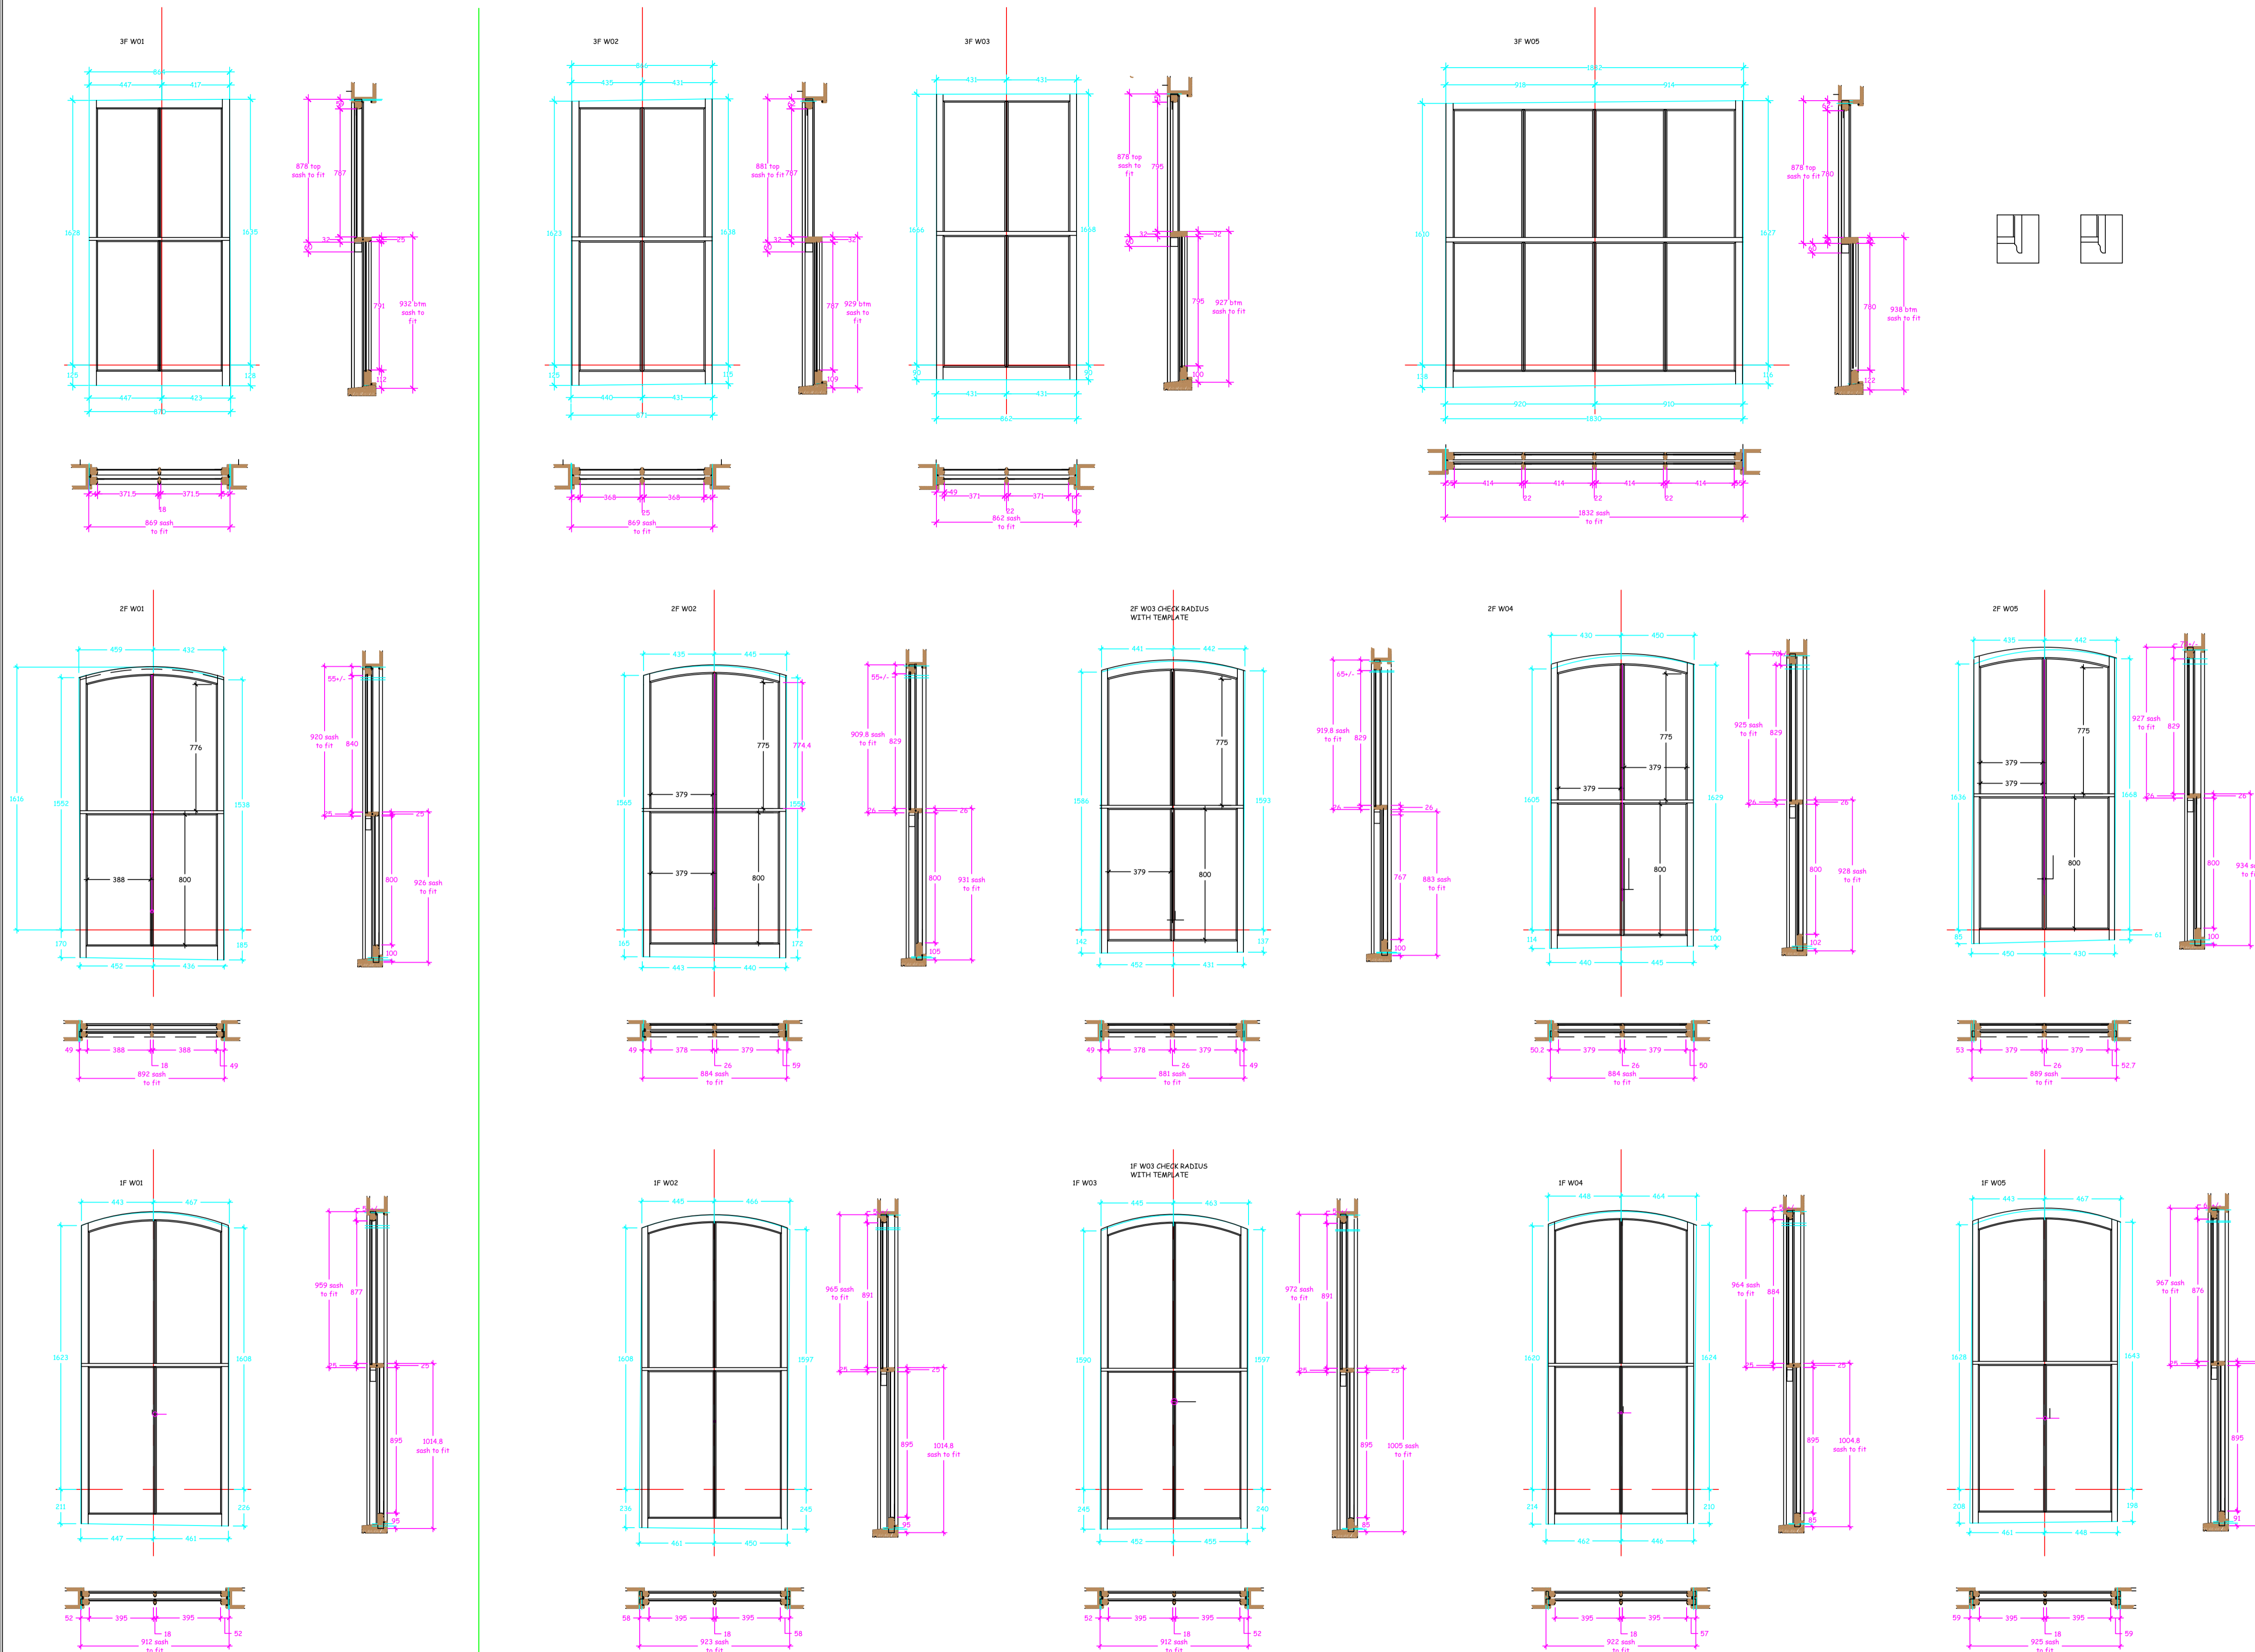

The details above show the proposed bar size of 18mm & meeting rail of 25mm which is in keeping with the age of the property & possibly the original sizes, and as discussed in the zoom meeting.

The details above show the sashes as existing with bar sizes varying between 18 & 20mm, meeting rails varying between 25mm & 32mm.

FOR APPROVAL

ESTABLISHED 1846
TAVENER
JOINERY
188 Iverson Road
London NW6 2HL
Tel: 020 7328 7111 Fax: 020 7328 1032

**3 Elm Row
Replacement sashes**
Scaled elevations & sections

Scale 1:20 @ A1	Date 23.07.2020	Drawn I R
Contract No 9958	Drg No 01	Revision *