


PROPOSED


ALL SETTING OUT AND DIMENSIONS TO BE CONFIRMED ON SITE PRIOR TO INSTALLATION.

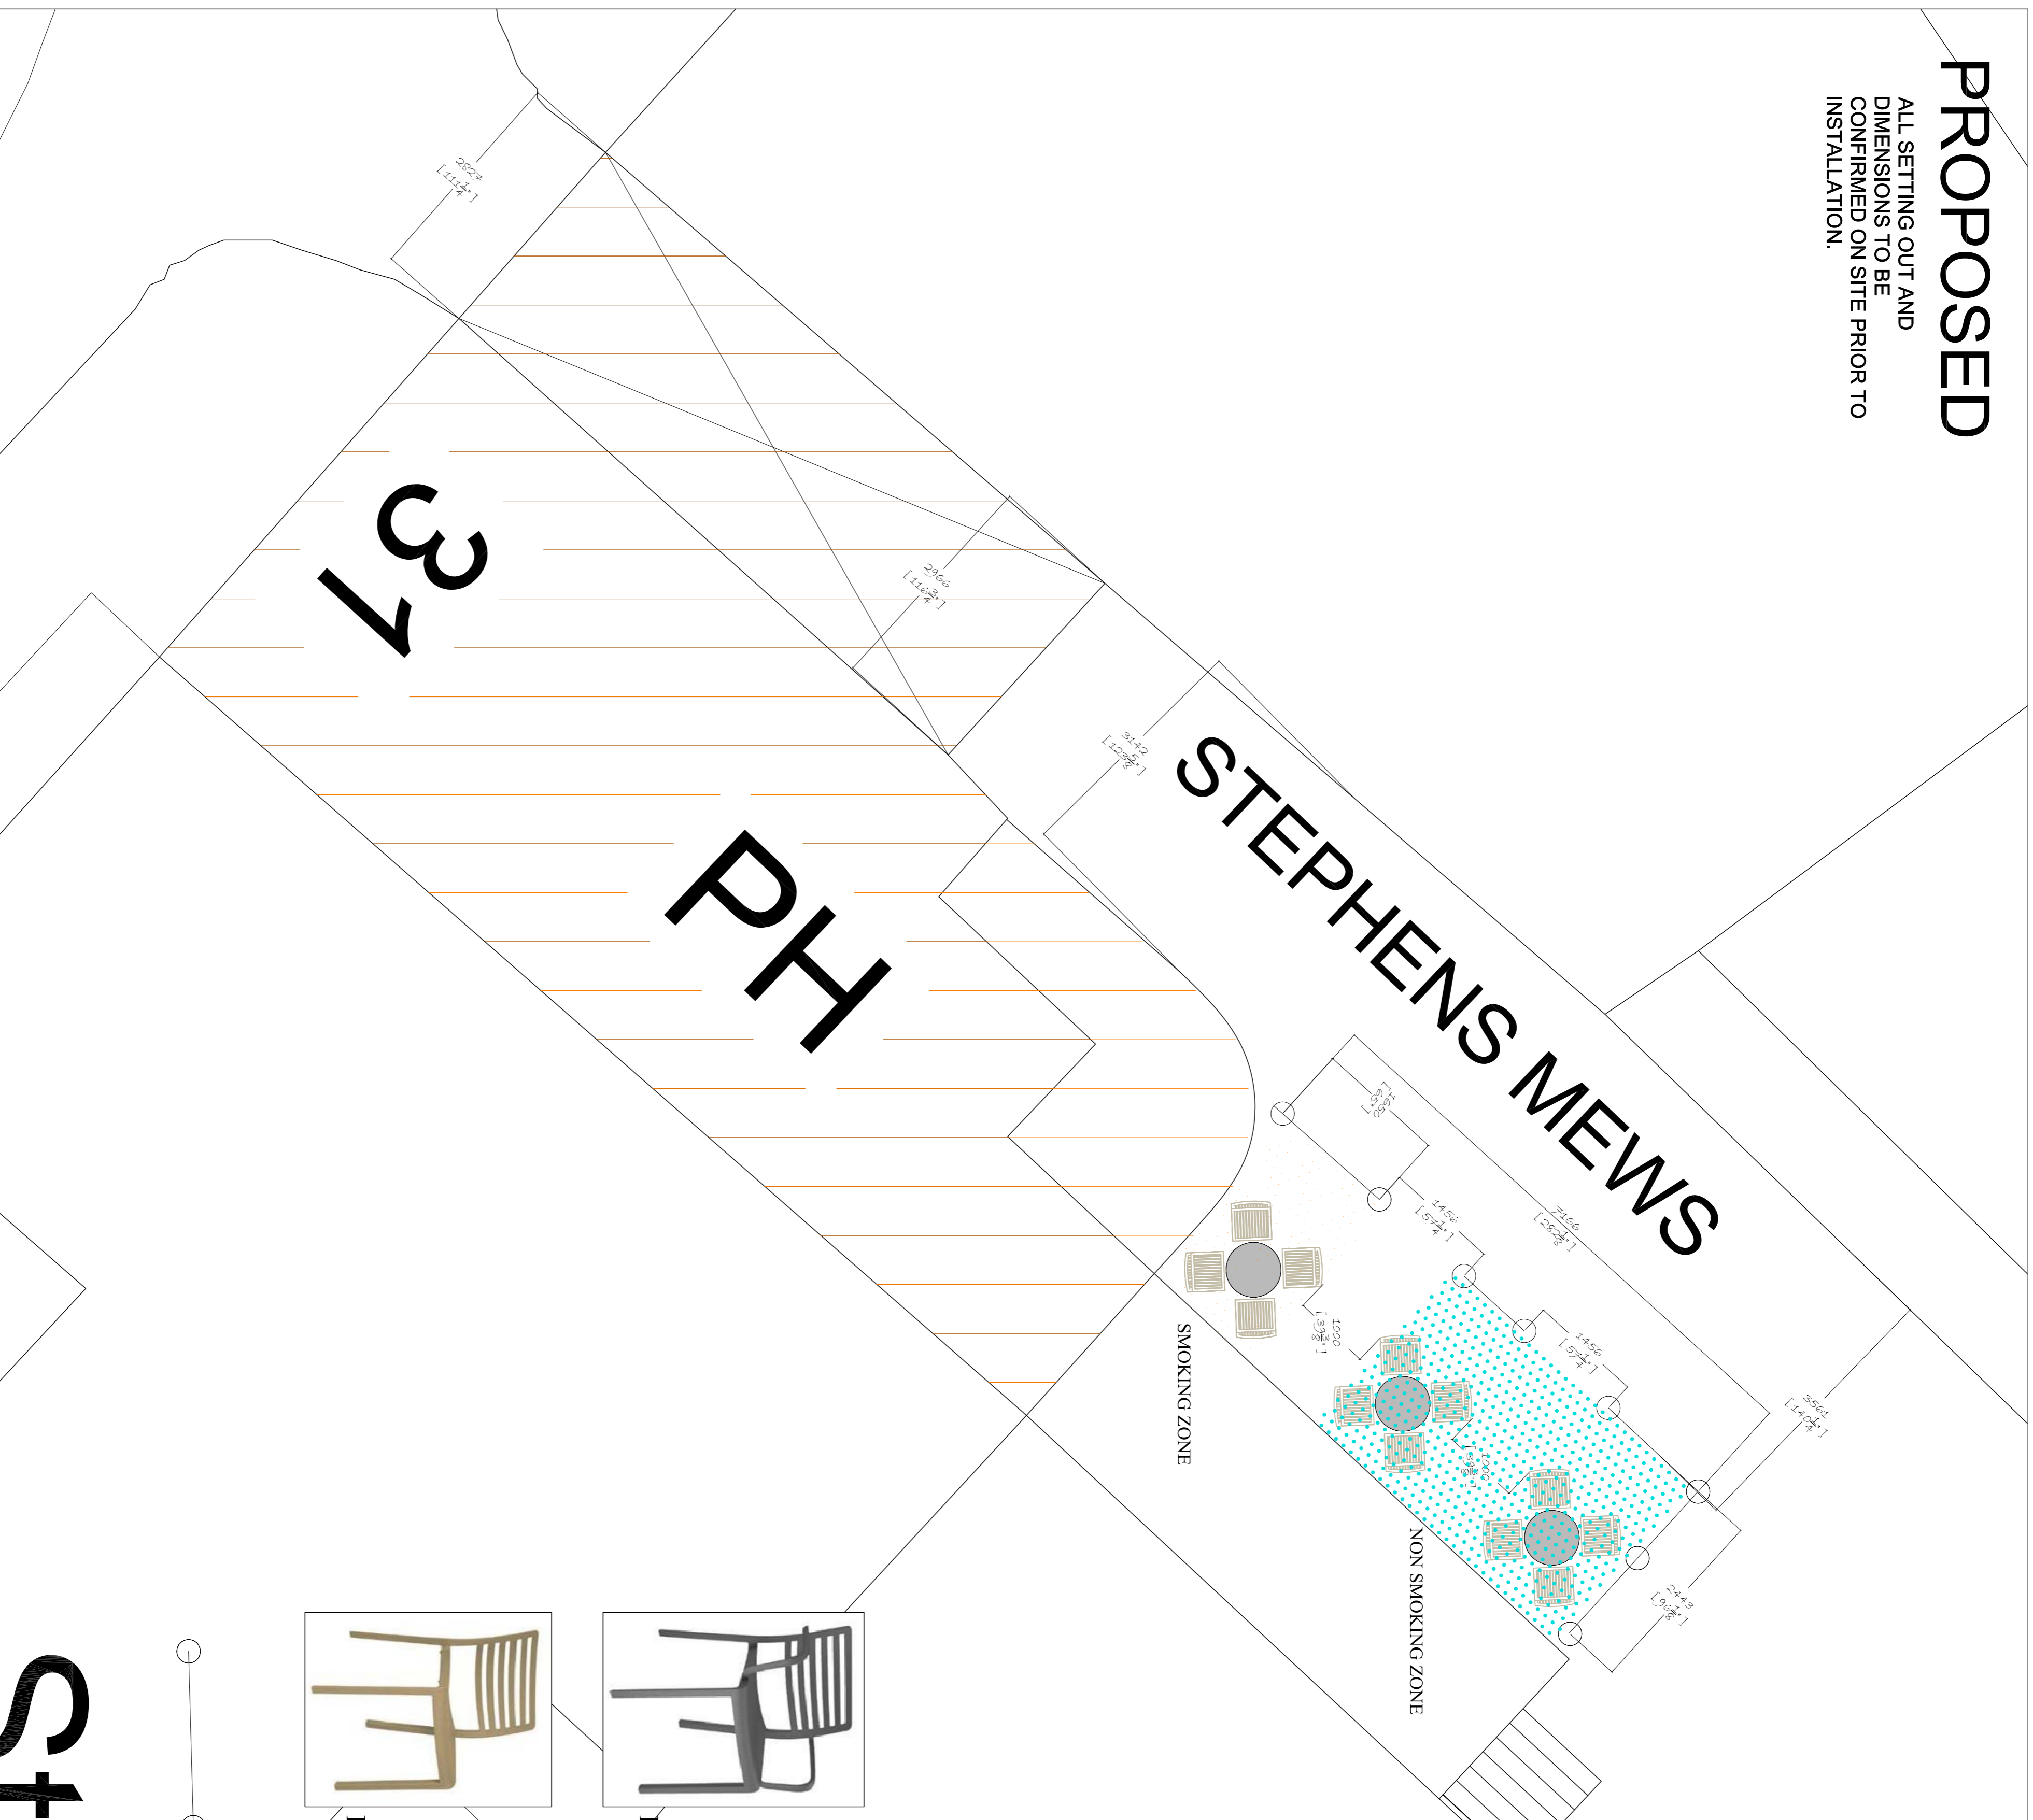


UMBRELLA AND BASE TO BE USED FOR EACH TABLE.



GRANITE UMBRELLA BASE, ROUND, 25KG
UMBRELLA BASES
BAG025S

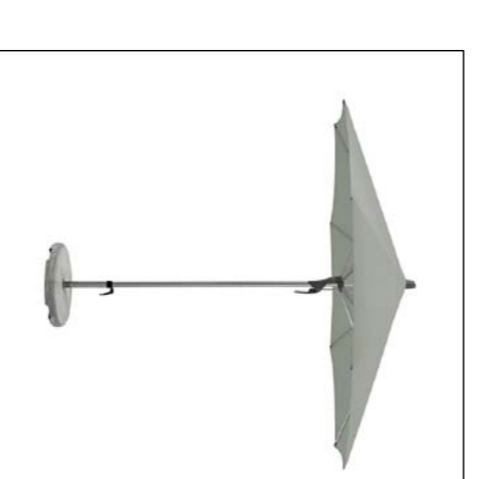

GLATZ FORTINO®
GIANT UMBRELLAS,
ALUMINIUM FRAME,
2000MM X 2000MM
SQUARE COLOUR 678

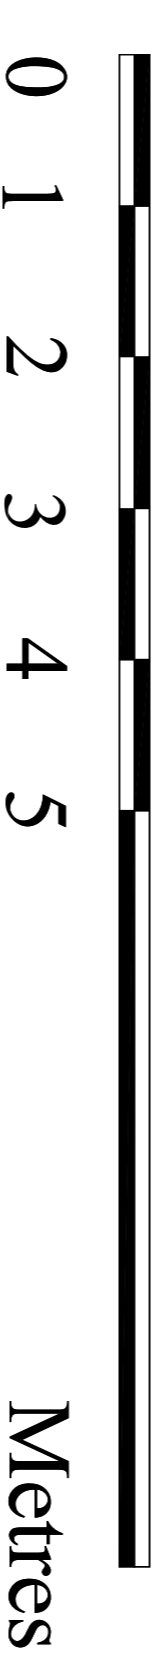


BENTLEY ARM CHAIR



MONACO TABLE TOP



BENTLEY SIDE CHAIR

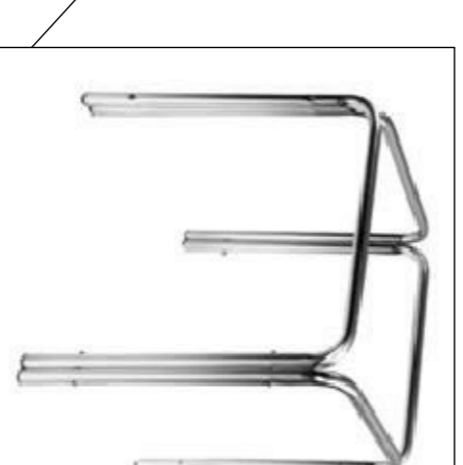

POLISHED ALUMINIUM STACKING BASE



ROPE AND POST BARRIER

Stephens

Notes:

- 1.0 GENERAL
All rights reserved in Chapter IV of the Copyright and Patents Act 1988 have been generally assigned.
- 2.0 DRAWINGS
All works to comply with BS 6187.
- 3.0 CONCRETE WORKS
All works to comply with BS 5298 & BS 8110.
- 4.0 BRICKWORK AND BLOCKWORK
All works to comply with BS 5625.
- 5.0 ASPHALT
All asphalt paving to comply with BS 6229.
- 6.0 STRUCTURAL TIMBER
All structural timber to be seasoned and not grade SC2, or as specified by structural engineer.
- 7.0 LEADWORK
All works to comply with BS 1718 and LMA recommendations.
- 8.0 CARPENTRY AND JOINERY
All work to be finished in waterproof sand and cement mortar on ground.
- 9.0 VENTILATION
All work to be mechanically ventilated in accordance with Building Regulations Part F1.
- 10.0 DRAINAGE
All work to comply with BS 5291 & Part 4 of the Building Regulations 1991 and BS 6297. All below ground drainage to be in 100mm diameter on approved diameters, soil 100, vent, drain, floor 30, bold 22, and kitchen appliances 50.
- 11.0 ELECTRICAL INSTALLATION
All works must comply with IEE regs latest edition. Test certificates required upon completion.
- 12.0 GAS INSTALLATION
All work must comply with Gas Safety regs 1972 & Gas Safety regs Amendments 1984.

This drawing is the property of ANDREWS AND BOYD. Copyright is reserved and this drawing is not to be scaled for the purposes of setting-out. Dimensions to be checked on site and verified prior to commencing.

North	Client	ANDREWS AND BOYD	Project	Bricklayers Arms 31 Gresse Street London W1T 1QS	Andrews + Boyd Consultants Limited
	Scale	1:50 @ A1		Drawing Title	
Project No.	Date	Checked by	Drawing No.	24 Old Burlington Street. London. W1S 3AW	
	JULY 2020	P001			