

+12.5
ROOF

+10.0
ATTIC

+7.2
SECOND

+4.0
FIRST

+0.0
GROUND

-3.0
LOWER

+12.5
ROOF


+10.0
ATTIC

+7.2
SECOND

+4.0
FIRST

+0.0
GROUND

-3.0
LOWER

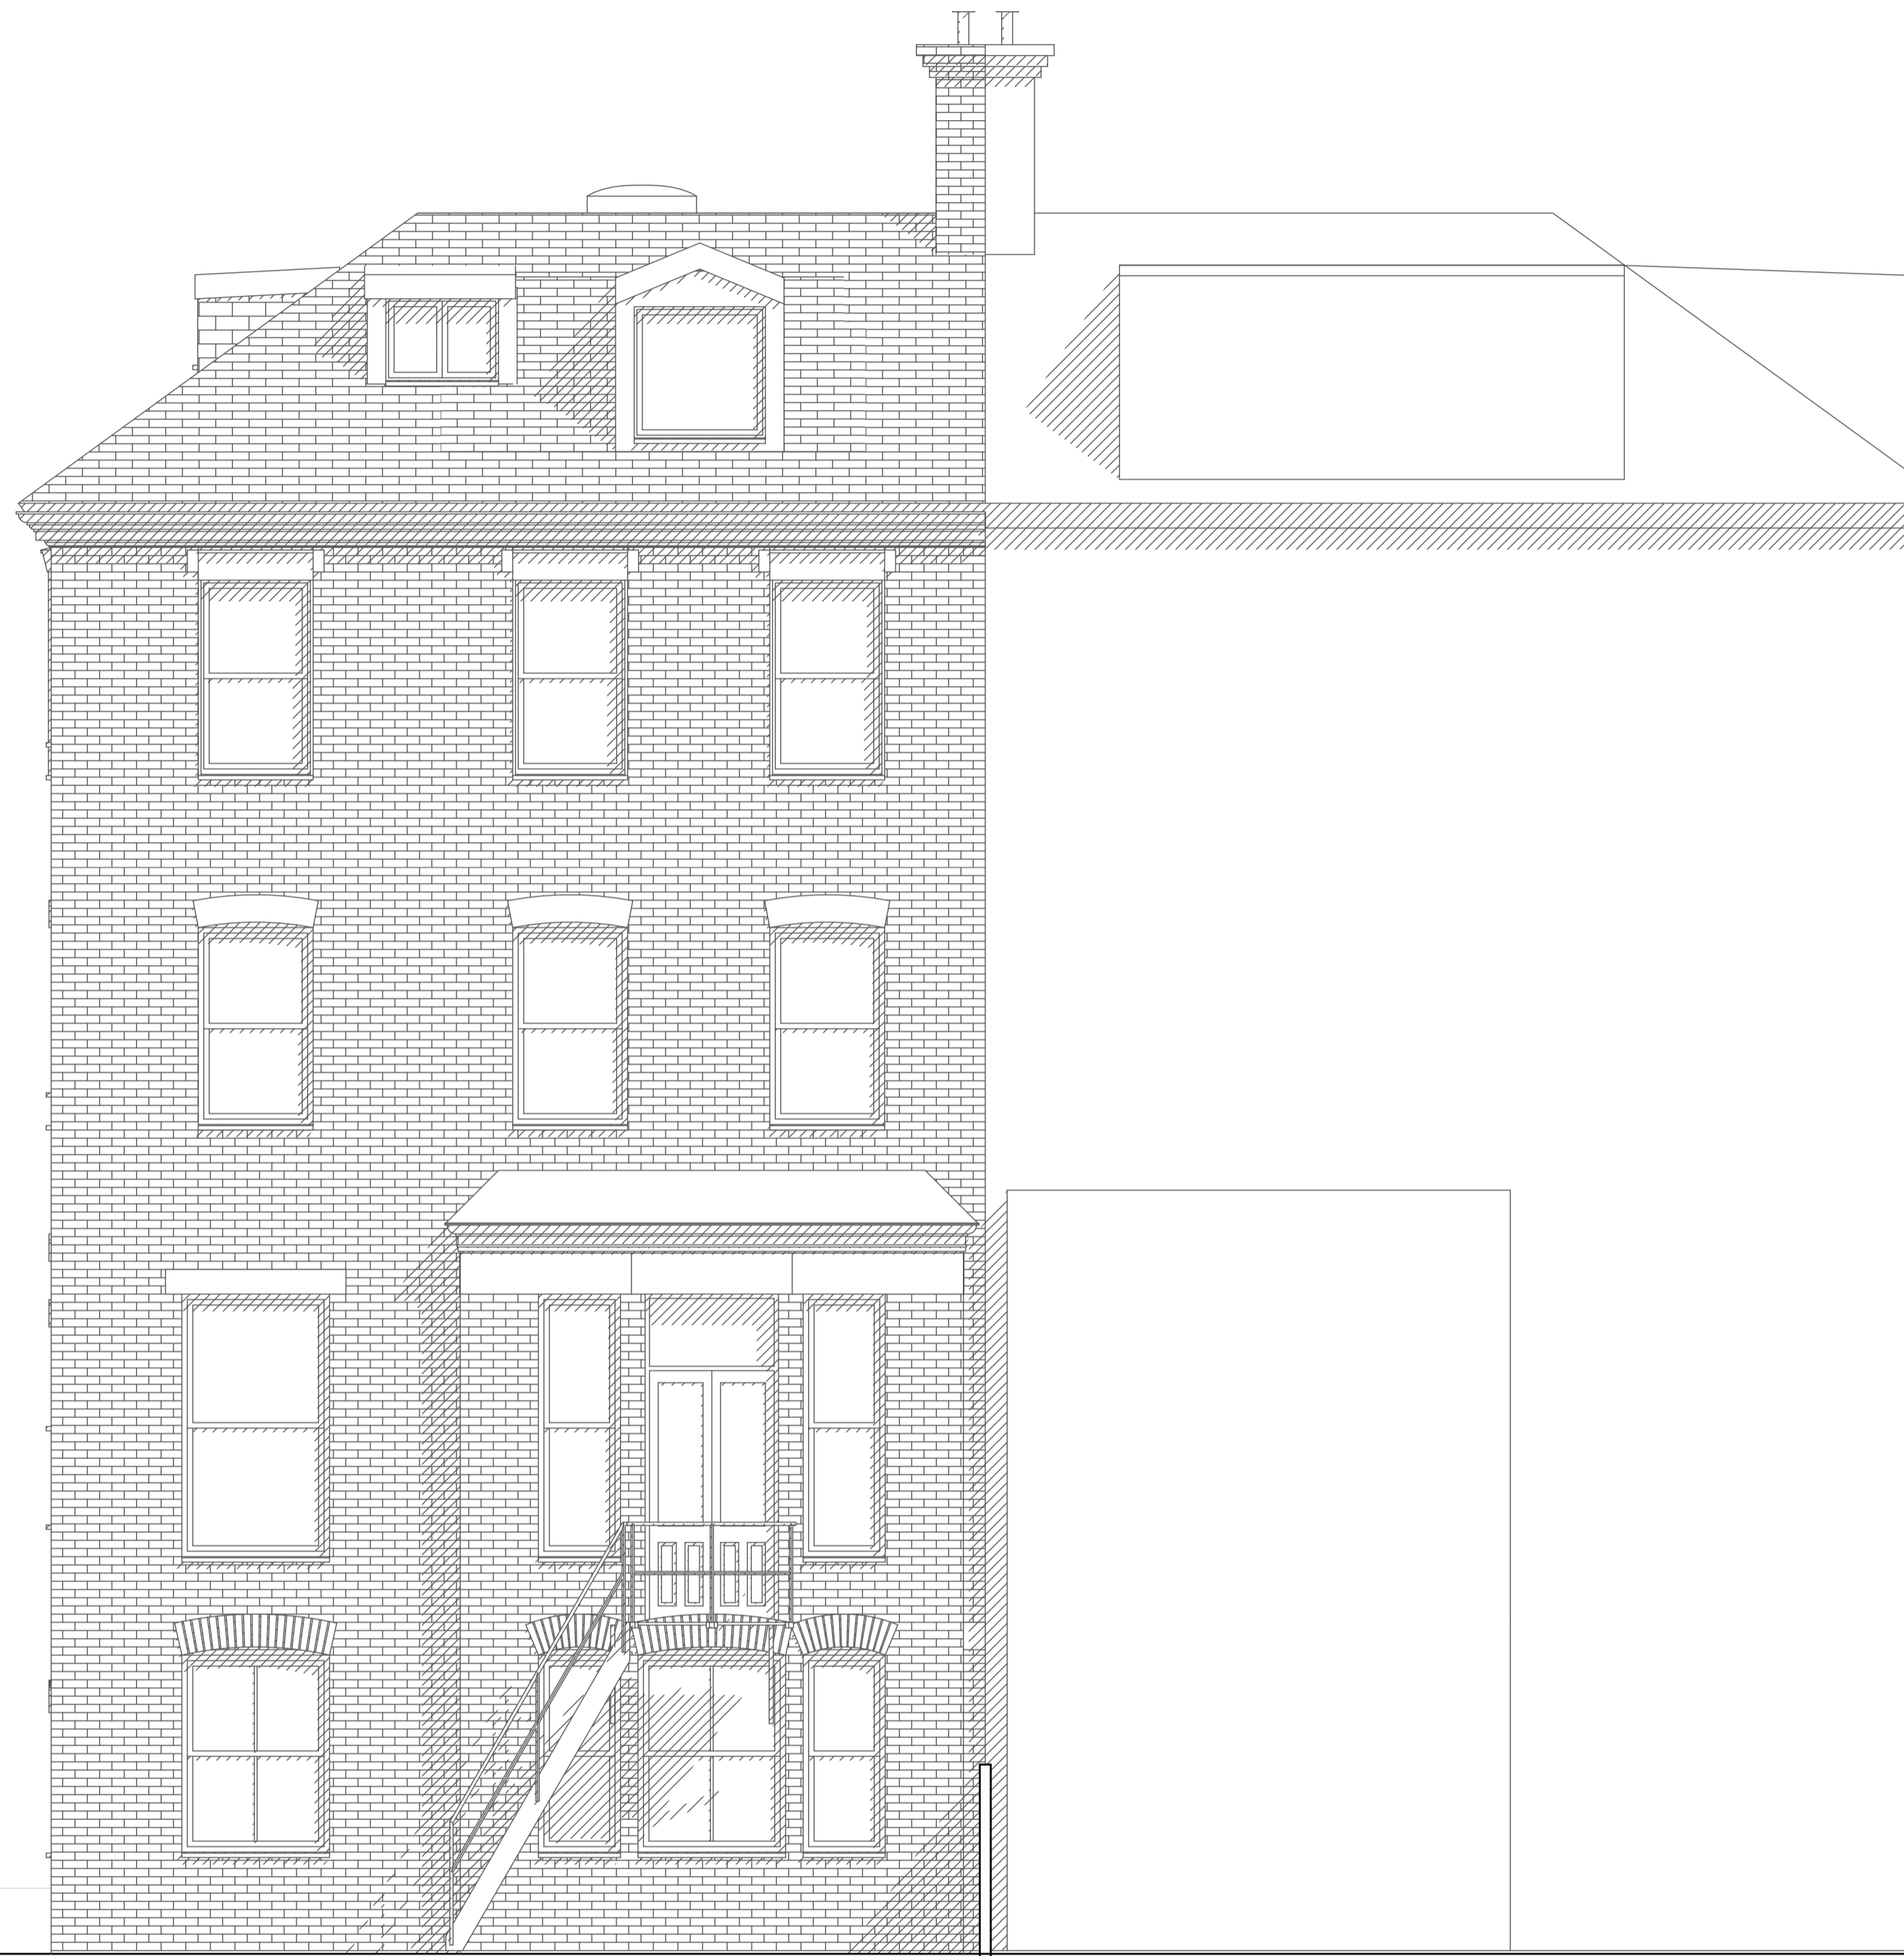

EXISTING

NORTH ELEVATION

1:50

Looking to extend your home?
Call for a free consultation today;
020 8954 6291
www.yooparchitects.co.uk
YOOP Architects, your local architect